

01

023 - aerial plan - existing

1:500


M:		H:		G:		A:	
o/p:	d/c:	o/p:	d/c:	o/p:	d/c:	o/p:	d/c:

client:	Bury and Susanna Colman	drawing number:	292-023
project:	residential development	revision:	0
site:	124 Hampshire Drive	drawn by:	mal-292-dwg-sk
drawing:	aerial plan - existing	checked:	
scale:	1:250 in A1 or 1:500 in A3		



info@mscny-architect.com

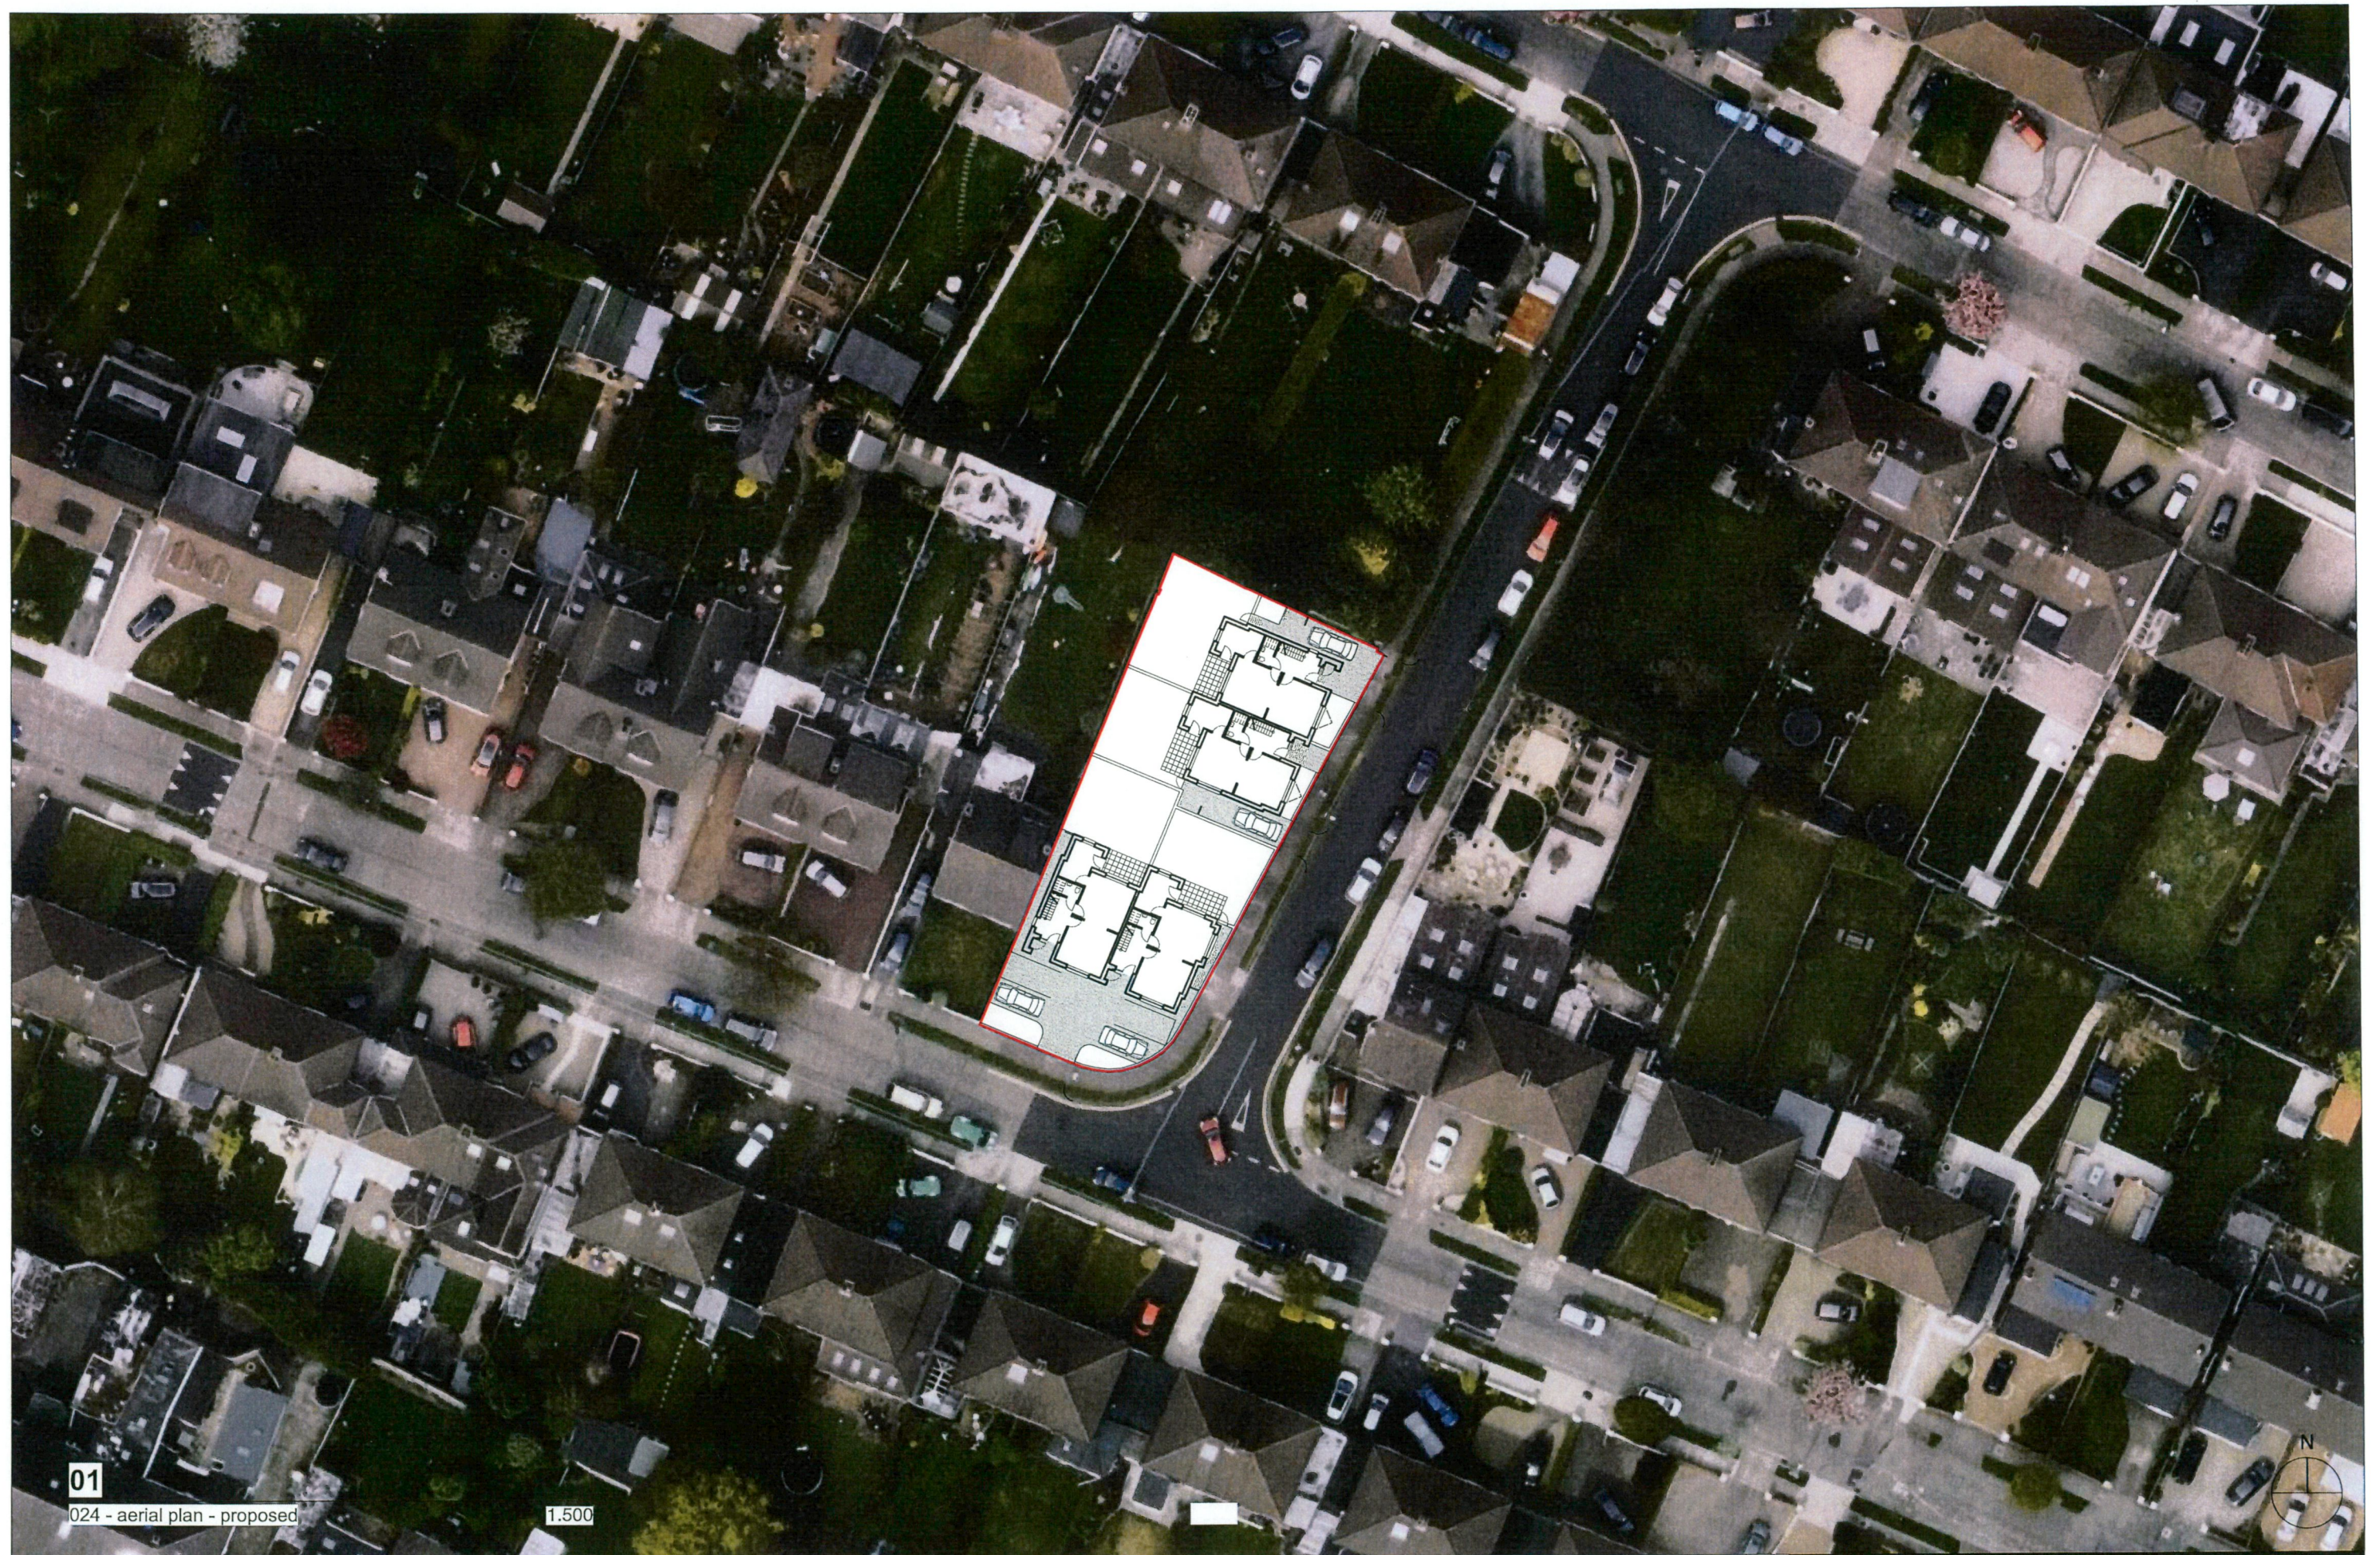

01

024 - aerial plan - proposed

1.500



M:				G:				A:					<b>mackay - architecture - design</b>	<b>info@mackay-architecture.com</b>			
N:				H:				B:					<b>client:</b>	barry and susanne coleman	<b>drawing number:</b>	292-024	
O:				I:				C:					<b>project:</b>	residential development	<b>revision</b>	0	
P:				J:				D:					<b>site:</b>	124 templeville drive	<b>drawing reference:</b>	mad-292-dwg-sk	
Q:				K:				E:					<b>drawing:</b>	aerial plan - proposed	<b>drawn:</b>	cm	
R:				L:				F:					<b>scale:</b>	1.250 at a1 or 1.500 at a3	<b>checked:</b>	cm	
orig:	chk:	date:	rev:	orig:	chk:	date:	rev:	orig:	chk:	date:	rev:						