




EXISTING SOUTH CONTIGUOUS ELEVATION

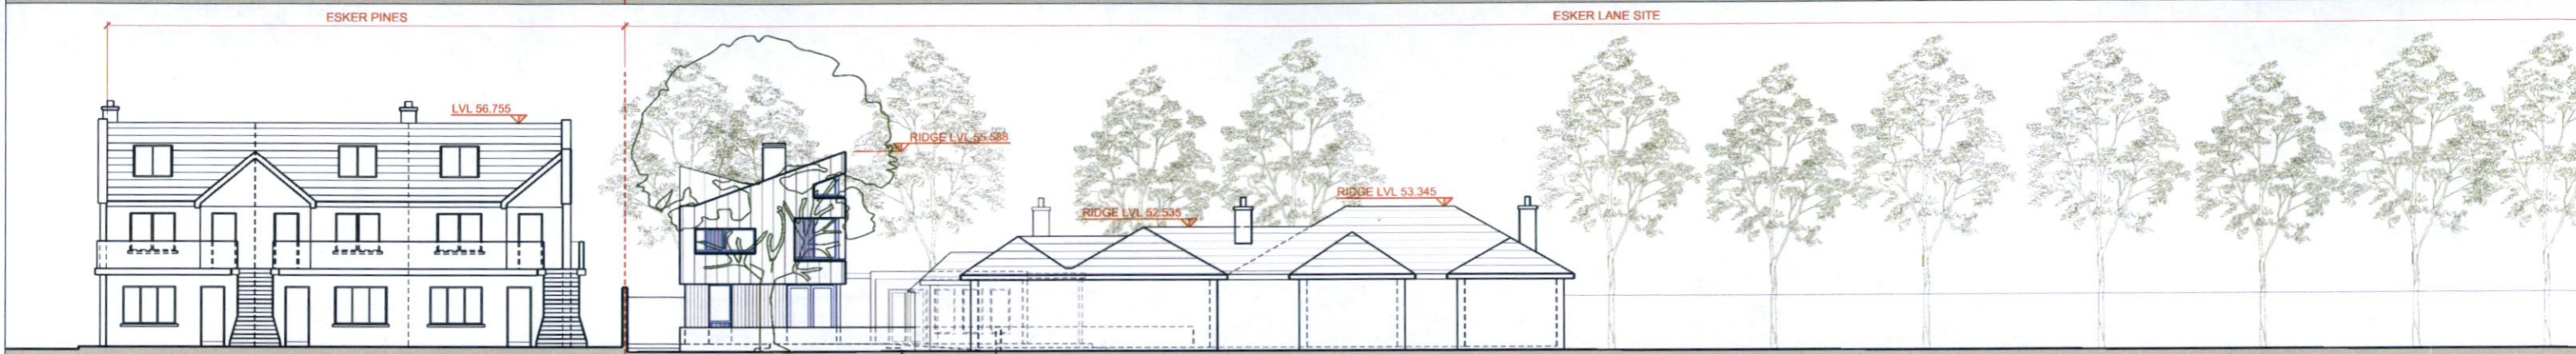

PROPOSED SOUTH CONTIGUOUS ELEVATION

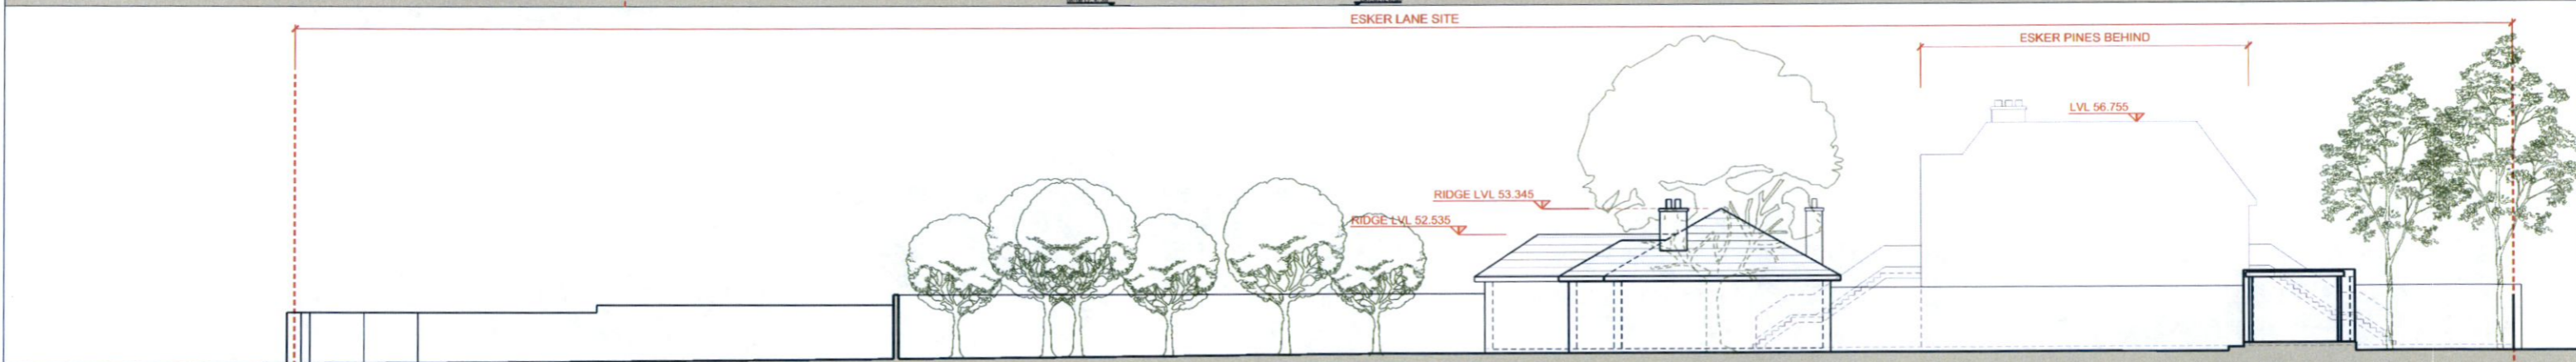

EXISTING EAST CONTIGUOUS ELEVATION

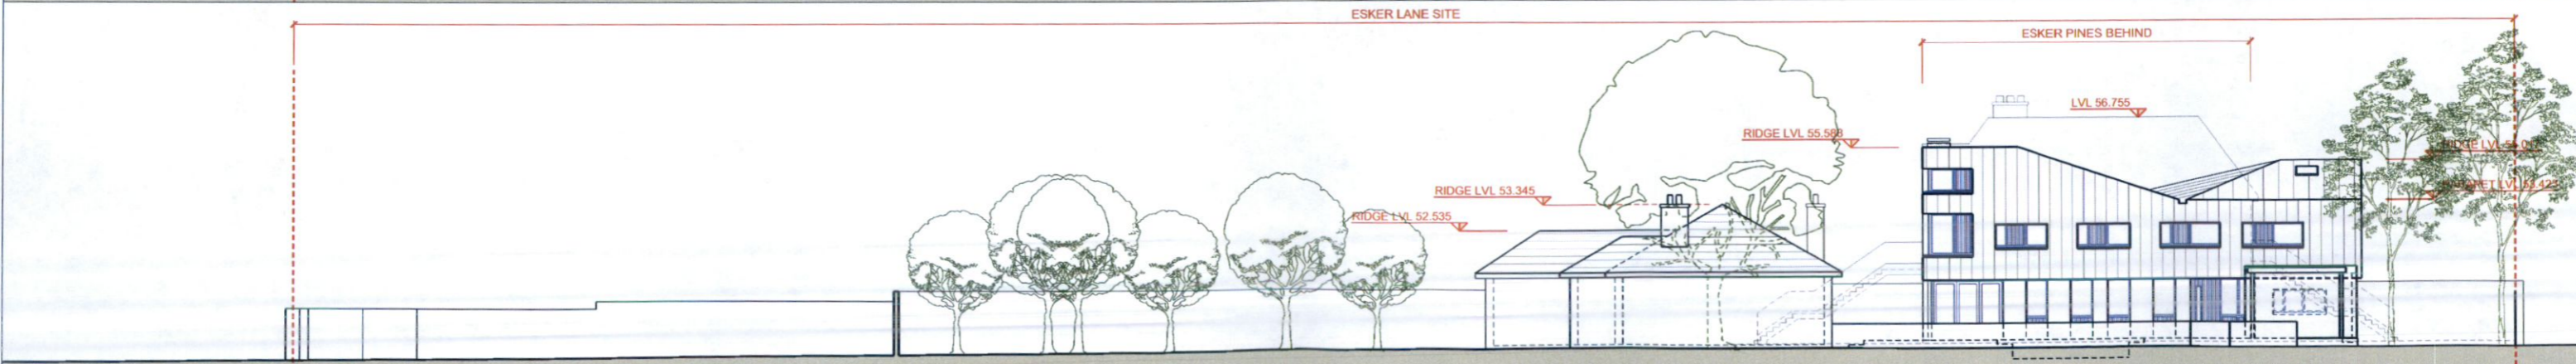

PROPOSED EAST CONTIGUOUS ELEVATION

**GENERAL NOTES**

- DO NOT SCALE DIMENSIONS FROM THE DRAWING. USE FIGURED DIMENSIONS ONLY.
- ALL DIMENSIONS ARE IN MILLIMETERS UNLESS NOTED OTHERWISE.
- ALL DIMENSIONS ARE TO BE VERIFIED ON SITE BEFORE PROCEEDING WITH THE WORK.
- CONTRACTOR IS TO INFORM THE ARCHITECT IMMEDIATELY OF ANY DISCREPANCIES.
- THIS DRAWING IS TO BE READ IN CONJUNCTION WITH RELEVANT CONSULTANT DRAWINGS.
- © GEORGEBOYLEDESIGNS - THIS DRAWING IS COPYRIGHT PROTECTED

**NOTES**

REV	DATE	REASON FOR ISSUE	BY
01	04.01.2023	ISSUED IN RESPONSE TO FURTHER INFORMATION REQUEST	MH
00	25.07.2022	ISSUED FOR PLANNING	MH

**PLANNING - FURTHER INFORMATION**

PROJECT TITLE	ANCILLARY DWELLING UNIT (ADU) AT RATHINREE, ESKER LANE				
DRAWING TITLE	EXISTING & PROPOSED SOUTH & EAST CONTIGUOUS ELEVATIONS				
JOB NUMBER	21022	STAGE	2	DISCIPLINE	ARCH
DRAWN BY	MH	DATE	FEB 2022	SCALE	1:250 @ A3
REVISION	208	REVISION	01		

**george boyle designs**

FUNBALLY EXCHANGE,  
ANUS HOUSE  
BLACKPITTS  
DUBLIN 8.

Telephone: +353 (0)85 8098 205  
email: gboyle@georgeboyledesigns.com  
web: www.georgeboyledesigns.com