


© 2022 MTW Consultants Limited.  
 This drawing is copyright. It may not be copied without the approval of MTW Consultants Limited.  
 It is the responsibility of the Contractor to check all levels and dimensions on site. Any discrepancies are to be notified to the Engineer or Architect. Do not scale off this drawing. Use only figured dimensions. Proprietary items to be fixed strictly in accordance with manufacturer's instructions.

Notes:

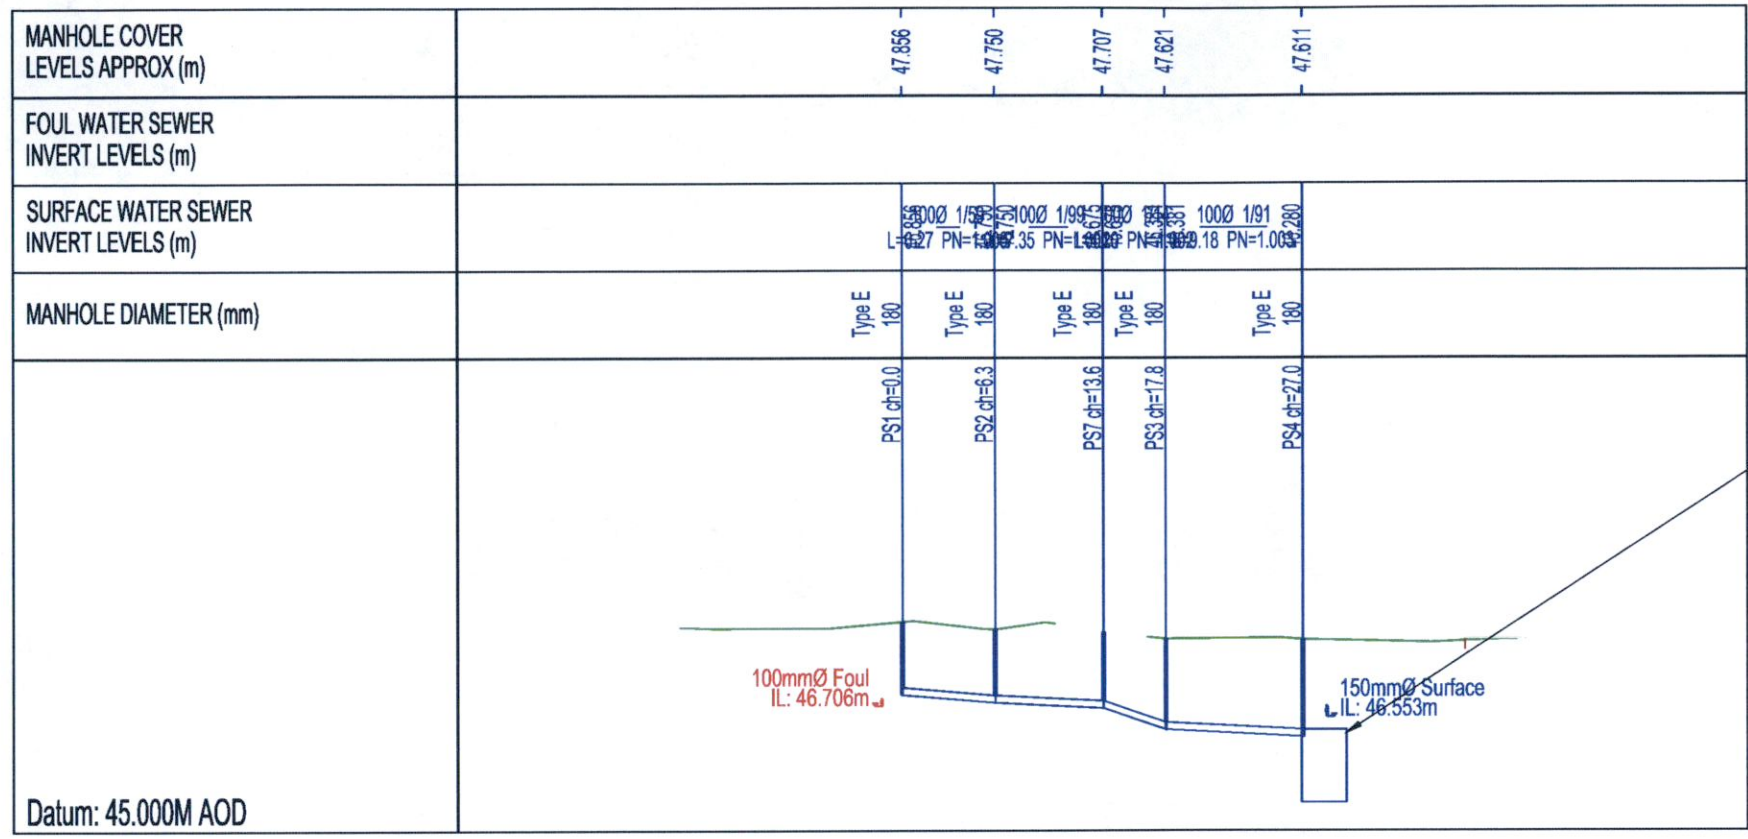

**1 SW DRAINAGE SECTION**  
 Scale: Horz 1:500 Vert 1:100

REV:	DESCRIPTION:	BY:	DATE:
STATUS: PLANNING STAGE			
<p><b>MTW Consultants Limited</b>          Consulting Civil and Structural Engineers</p> <p>Unit 4, MTW House,          Broomfield Business Park,          Malahide, Co. Dublin.</p> <p>T: (01) 8463505          E: info@mtw.ie</p>			
CLIENT: Eoin and Nora Hickey			
PROJECT SITE: Rathfarnham Esker Lane Lucan K78 X2C4			
DRAWING TITLE: Proposed SW Section PS1 to Soakaway			
SCALE AT A3: 1:250	DATE: 8 December 2022	DRAWN: GF	CHECKED: BW
PROJECT NO: 3898	DRAWING NO: AI-604	REVISION: -	