


NOTES:

OPEN SPACE TO REAR
WILL BE 59.17 M².

INTERNAL FLOOR
AREA WILL BE 84 M²

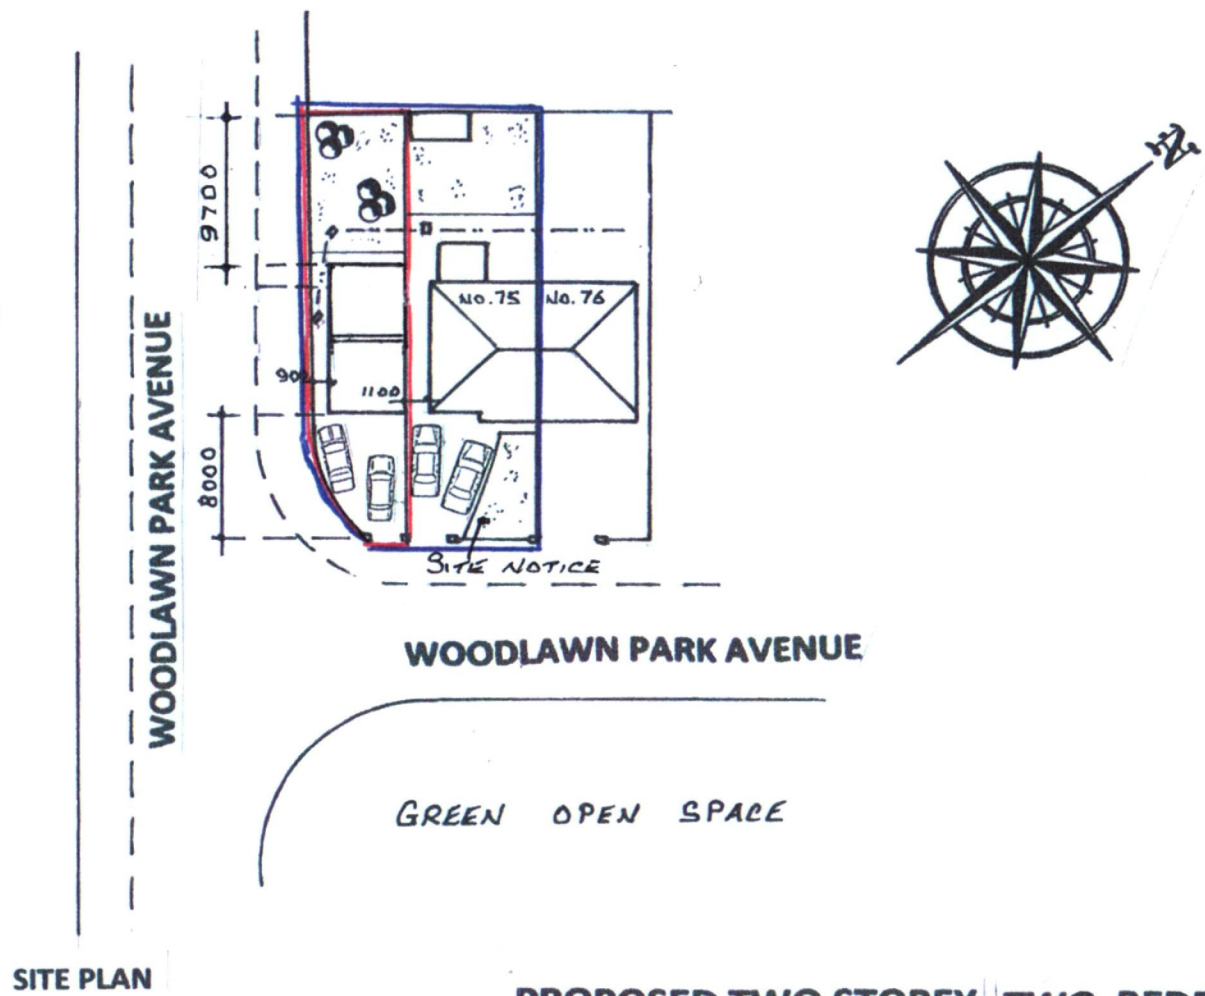

**PROPOSED TWO STOREY TWO BEDROOM HOUSE TO SIDE OF
75 WOODLAWN PARK AVENUE, FIRHOUSE, DUBLIN 24 FOR MR. W. FAY,**

Drawing Number : 606/PD/02

Scale : 1 : 500

**WATSON FITZPATRICK & ASSOCIATES
Planning & Design Consultants
98 Woodlawn Park Grove
Firhouse, Dublin 24.**