
PROPOSED FOOTPATH LEVEL SHOWN DASHED 95.49 DATUMN 93.00 EXISTING STEPS TO BE REMOVED & LEVEL REDUCED TO FORM NEW FOOTPATH TO TIE IN WITH EXISTING FOOTPATH. NOTAL STATION STATEMENTS CONTINUOUS FOOTPATH 96.17

# PROPOSED FOOTPATH LONGITUDINAL SECTION

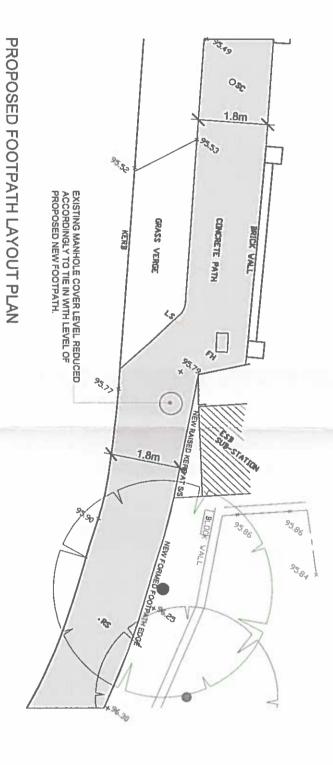

COMPLIANCE SUBMISSION DRAWING - REG. REF. 21A/0246 CONDITION 5(a)


# TERRY & O'FLANAGAN LTD. REGISTERED ARCHITECTS Registered in Ireland No.6356933S Tel: 01 4659949/4659950 Fax: 01 4659953 E-mail: tof@tof.ie F1, Centrepoint Business Park, Oak Road, D12 www.tof.ie This drawing & design is copyright of Terry&O'Flanagan LTD.

### PROPOSED RESIDENTIAL DEVELOPMENT AT PROPOSED FOOTPATH LAYOUT PLAN & SECTION GRANGEBORRK AVENUE, RATHFARNHAM, DUBLIN 18. Drawn by Scale Client Ö, :100 (A3) ECKETT DEVELOPMENTS LTD. DWG No. DEC. 2022 D1194-101

Rev.

### THIS DRAW IS FOR PLANNING COMPLIANCE PURPOSES ONLY


Constructors must verify all dimensions & details on site before commencing any work.

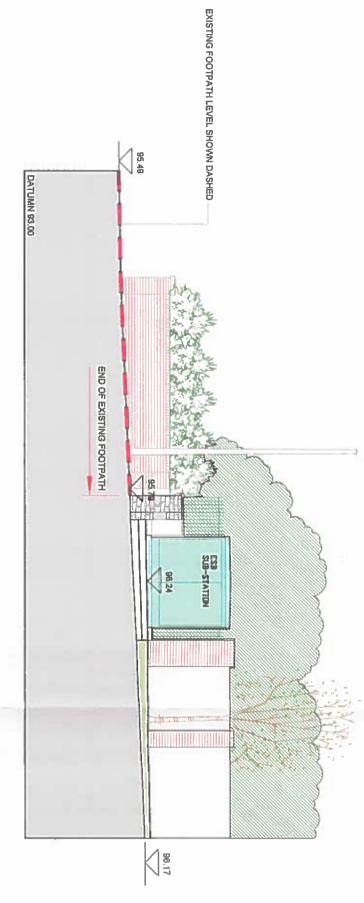

### THIS DRAW IS FOR PLANNING COMPLIANCE PURPOSES ONLY

Constructors must verify all dimensions & details on site before commencing any work.

## EXISTING FOOTPATH LONGITUDINAL SECTION

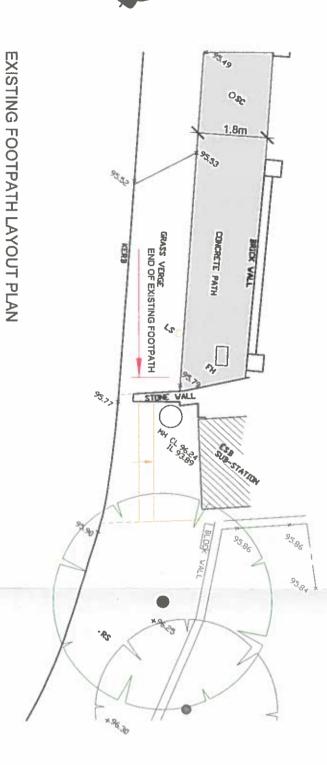



EXISTING FOOTPATH - PHOTO

COMPLIANCE SUBMISSION DRAWING - REG. REF. 21A/0246 CONDITION 5(a)

TERRY & O'FLANAGAN LTD.
REGISTERED ARCHITECTS

Registered in Ireland No 6356933S
Tel: 01 4659949/4659950 Fax: 01 4659953 E-mail: tof@tof.ie
F1, Centrepoint Business Park, Oak Road, D12 www.tof.ie
This drawing & design is copyright of Terry&O'Flanagan LTD.



1:100 (A3)    Date   DEC. 2022    DWG No.   D1194-100	Scale 1:100 (A3) Drawn by TOF	Project PROPOSED RESIDENTIAL DEVELOPMENT AT GRANGEBORRK AVENUE, RATHFARNHAM, DUBLIN 18.
ゴッロンローンはんにいて、コフ		THE EXISTING FOOTPAIR LAYOUT FLAN & SECTION