


Planning Pack Map

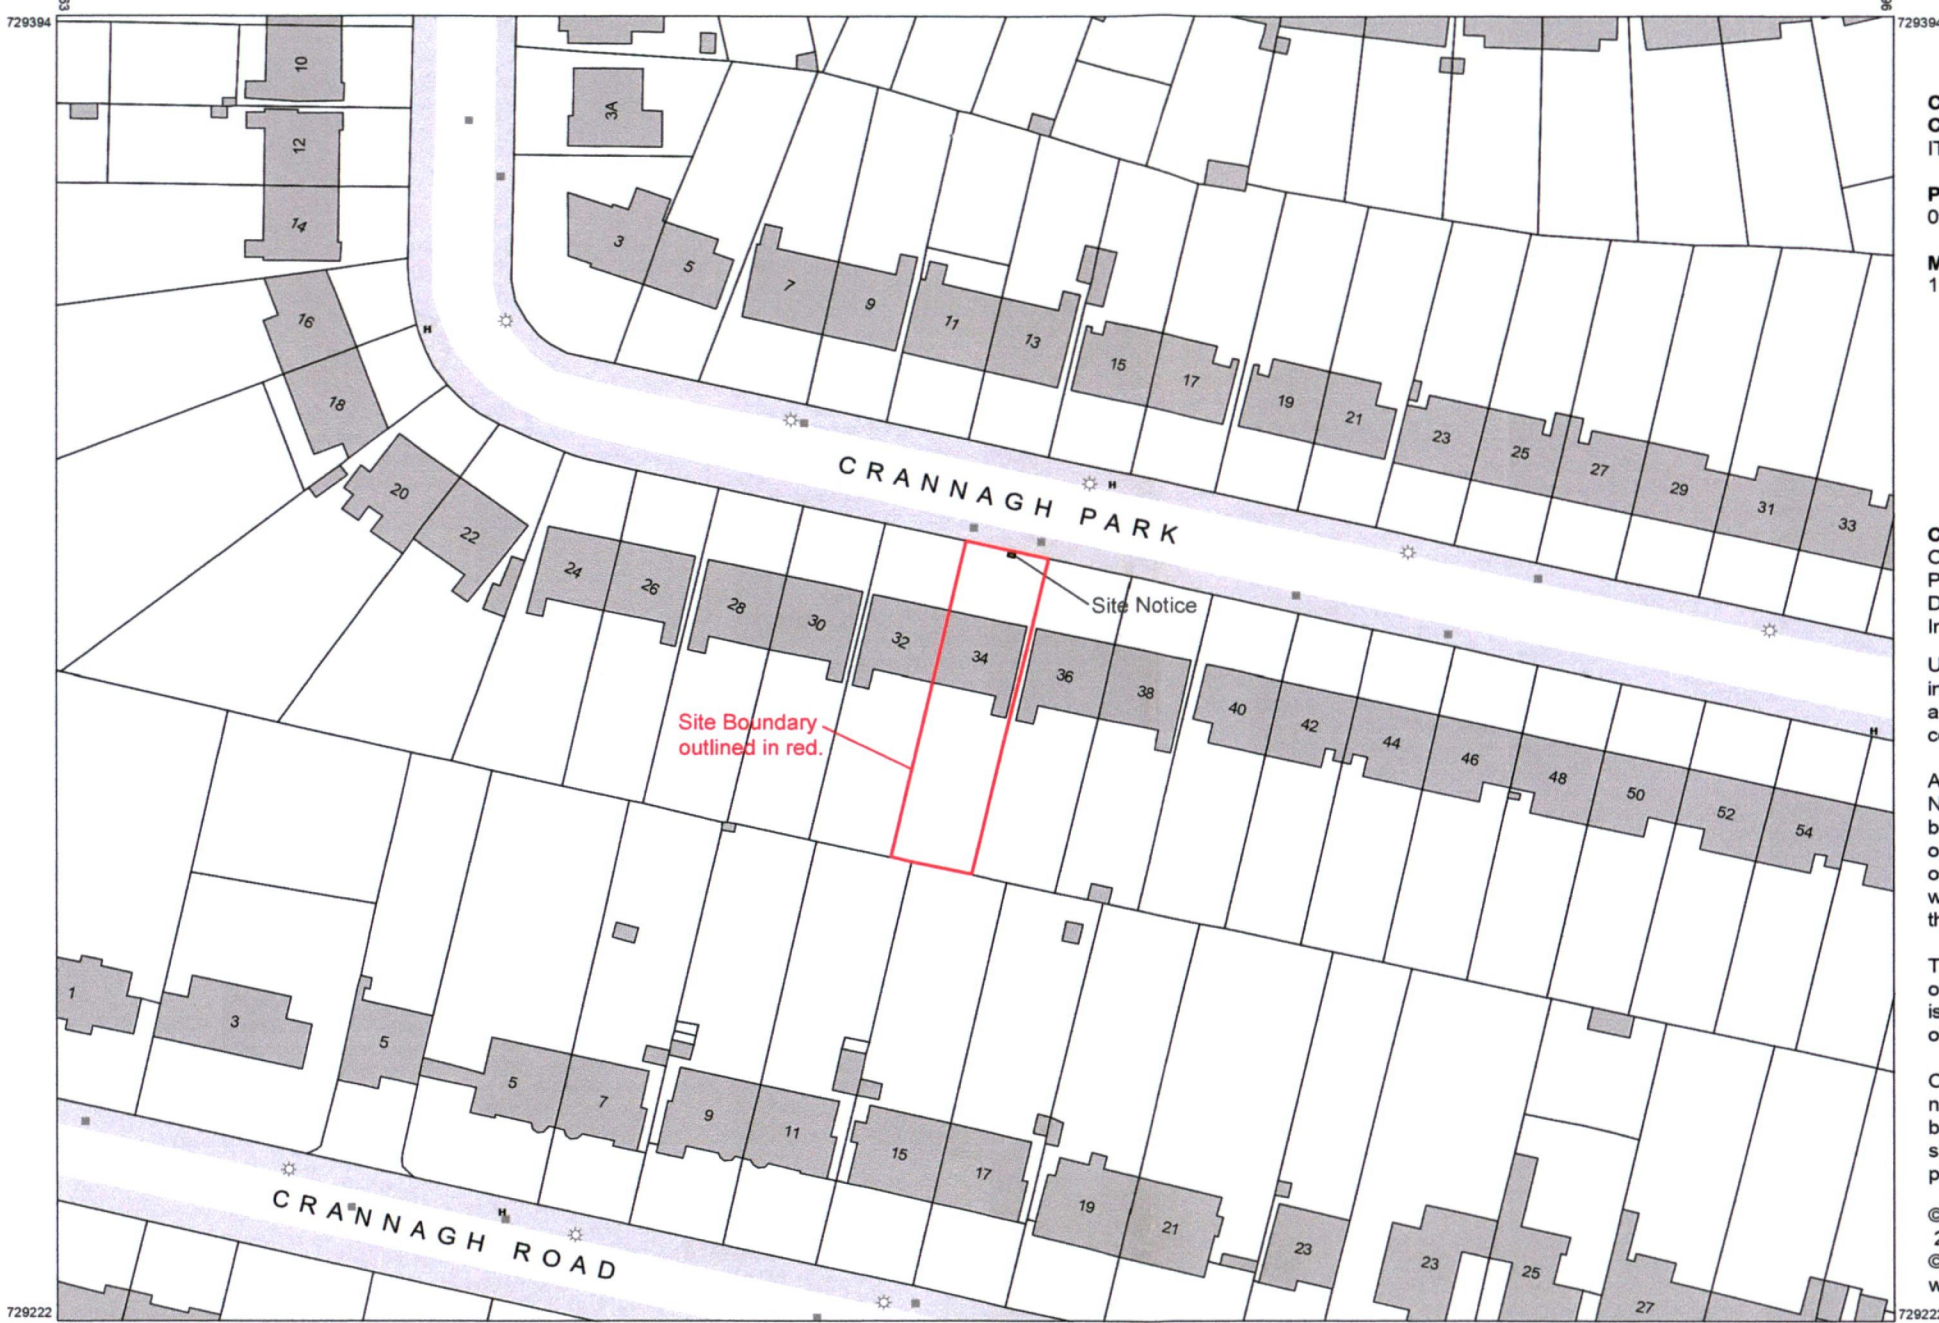

CENTRE COORDINATES:
ITM 714680,729308

PUBLISHED: 09/11/2022

ORDER NO.: 50301764_2

MAP SERIES: 1:1,000

MAP SHEETS: 3328-24

COMPILED AND PUBLISHED BY:
Ordnance Survey Ireland,
Phoenix Park,
Dublin 8,
Ireland.

Unauthorised reproduction infringes Ordnance Survey Ireland and Government of Ireland copyright.


All rights reserved.
No part of this publication may be copied, reproduced or transmitted in any form or by any means without the prior written permission of the copyright owners.

The representation on this map of a road, track or footpath is not evidence of the existence of a right of way.

Ordnance Survey maps never show legal property boundaries, nor do they show ownership of physical features.

© Suirbhéireacht Ordanáis Éireann, 2022
© Ordnance Survey Ireland, 2022
www.osi.ie/copyright

LEGEND:
<http://www.osi.ie>;
search 'Large Scale Legend'

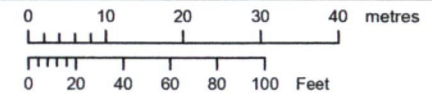

OUTPUT SCALE: 1:1,000

CAPTURE RESOLUTION:
The map objects are only accurate to the resolution at which they were captured. Output scale is not indicative of data capture scale. Further information is available at: <http://www.osi.ie>; search 'Capture Resolution'

Site outlined in Red

Note: No scaled measurements to be taken from this drawing, all dimensions to be checked on site.
Scales are indicative only and can vary with different printing and photocopying methods. This is not a construction document.
Reproduction and distribution without written permission is prohibited

Project Permission For an Attic Conversion to No 34 Crannagh Park, Rathfarnham, Dublin 14	
Drawing Title Site Location Map	
Job No. 22.41	Drwg No. PL-001
Ref Drwg	Plot Date Dec 2022
Scale 1: 1000	Drn Ian Furlong
Date Dec 2022	Chkd

Drawings prepared by
Ian Furlong
DESIGN & DRAFTING SERVICES
Ayle, Cappawhite,
County Tipperary
Phone :-
086 3080782
E Mail :-
ianfurlong_5@hotmail.com