


# CRANNAGH PARK

]H

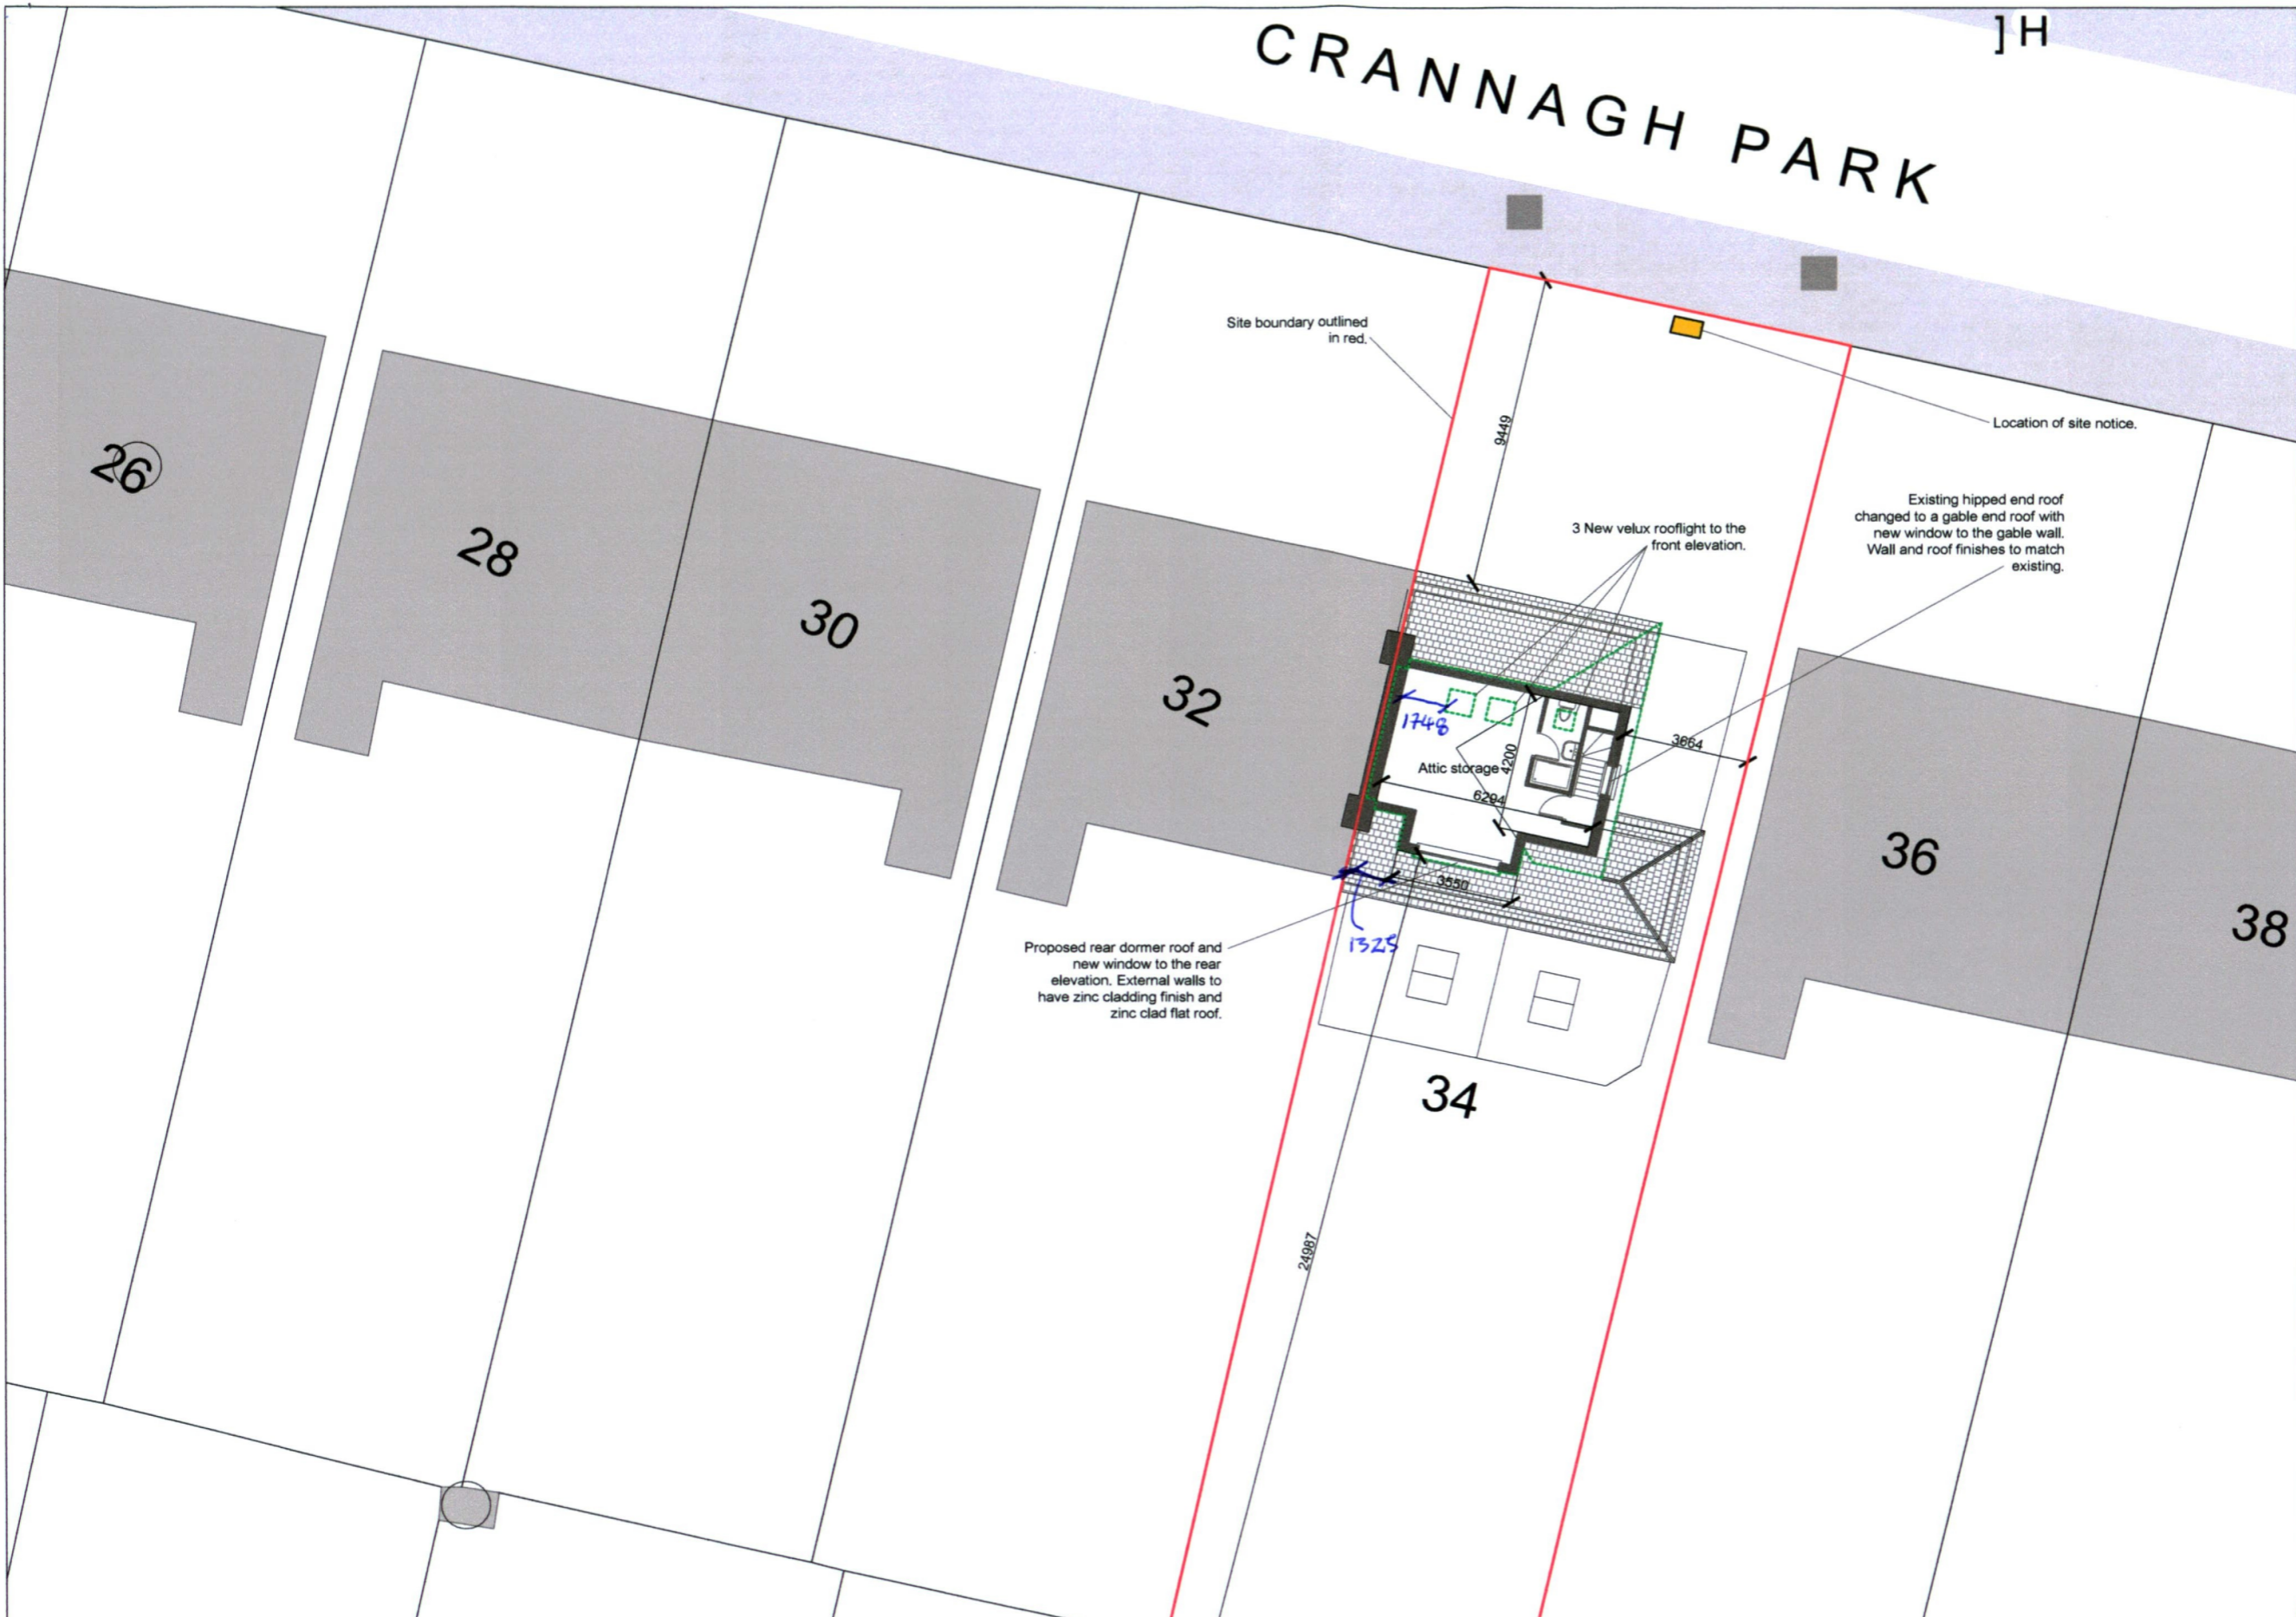

Site Layout Plan



Site outlined in Red  
Extent of application OUTLINED in Green

Note: No scaled measurements to be taken from this drawing, all dimensions to be checked on site.  
Scales are indicative only and can vary with different printing and photocopying methods. This is not a construction document.  
Reproduction and distribution without written permission is prohibited

Project Permission For an Attic Conversion to No 34 Crannagh Park, Rathfarnham, Dublin 14		Drawings prepared by <b>Ian Furlong</b> DESIGN & DRAFTING SERVICES	
Drawing Title Site Layout Plan		Ayle, Cappawhite, County Tipperary	
Job No 22.41	Drawg No PL-002	Plot Date Dec 2022	Phone :- 086 3080782
Ref Drawg	Drn Ian Furlong	Date Dec 2022	E Mail :- ianfurlong_5@hotmail.com
Scale 1: 200	Chkd		