



SHD Consulting Engineers
Rathfarnham Dublin 16

Planning Pack Map



CENTRE
COORDINATES:
ITM 711775,728644

PUBLISHED: 09/12/2022
ORDER NO.: 50307092_1

MAP SERIES: 1:1,000
MAP SHEETS: 3390-05

COMPILED AND PUBLISHED BY:
Ordnance Survey Ireland,
Phoenix Park,
Dublin 8,
Ireland.

Unauthorised reproduction
infringes Ordnance Survey Ireland
and Government of Ireland
copyright.

All rights reserved.
No part of this publication may
be copied, reproduced
or transmitted in any form
or by any means without the prior
written permission of
the copyright owners.


The representation on this map
of a road, track or footpath
is not evidence of the existence
of a right of way.

Ordnance Survey maps
never show legal property
boundaries, nor do they
show ownership of
physical features.

© Suirbhéireacht Ordnáis Éireann,
2022
© Ordnance Survey Ireland, 2022
www.osi.ie/copyright

LEGEND:
<http://www.osi.ie>;
search 'Large Scale Legend'

Location of
Site Notice

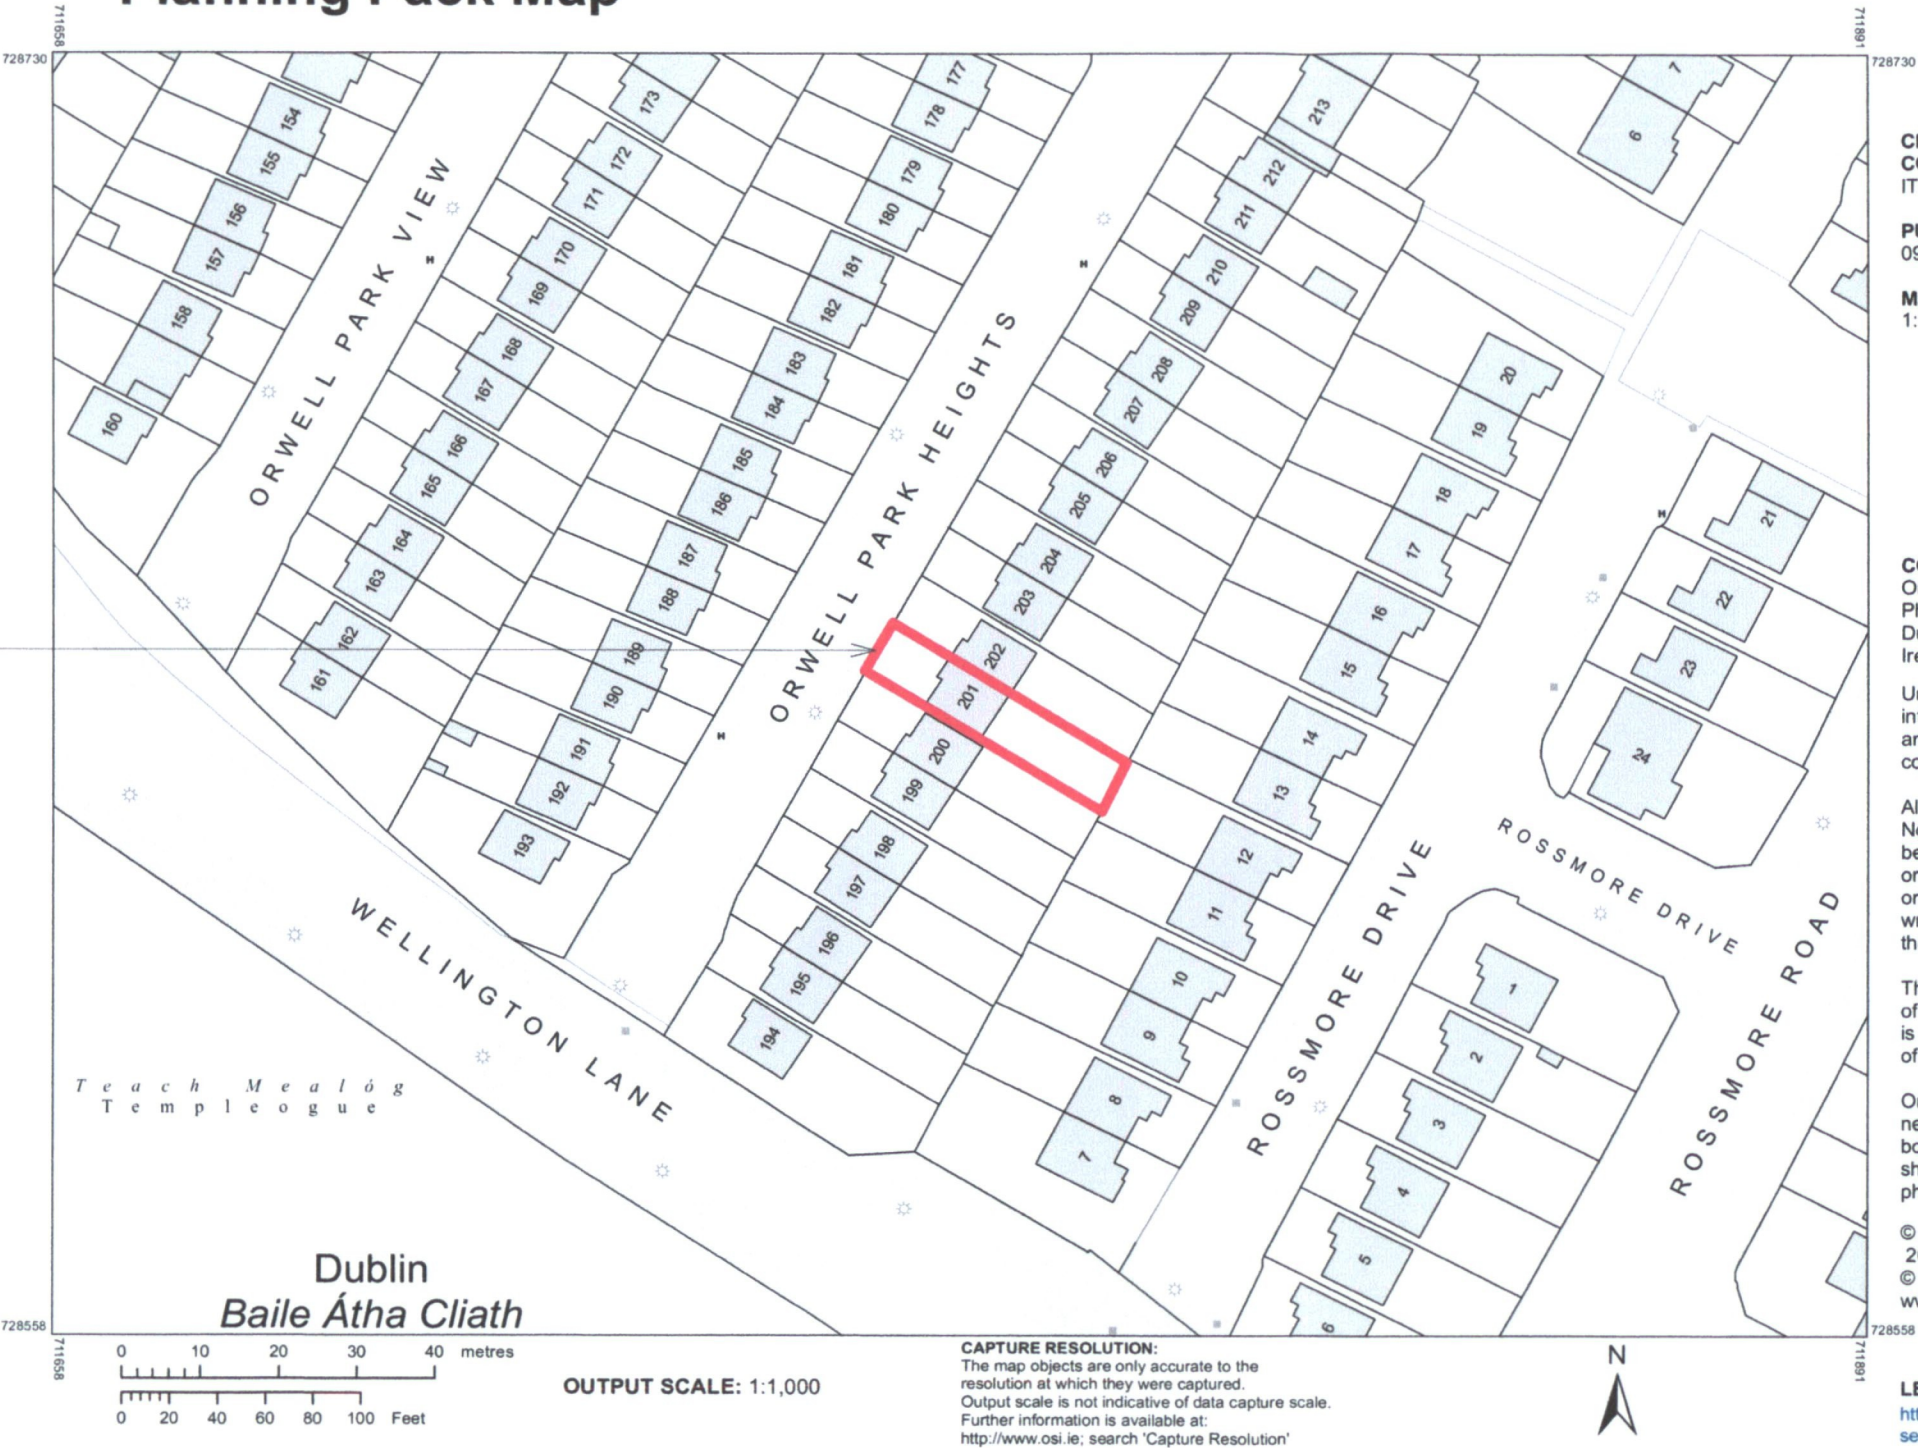

OUTPUT SCALE: 1:1,000

CAPTURE RESOLUTION:
The map objects are only accurate to the
resolution at which they were captured.
Output scale is not indicative of data capture scale.
Further information is available at:
<http://www.osi.ie>; search 'Capture Resolution'

SCOPE OF DRAWINGS
Indicative design only & drawings should not
be interpreted to contain any technical
design detail. Not for construction. All works
to comply with current building regulations.

REV	1	13.12.22	PLANNING
REV	0	22.11.22	DESIGN

02. PLANNING

Client	Jason Tully
Drawing	A103- OS Map
Project	201 Orwell Park Heights
Date	22 Nov. 22