




GREEN WALL ELEVATION
(1:100)

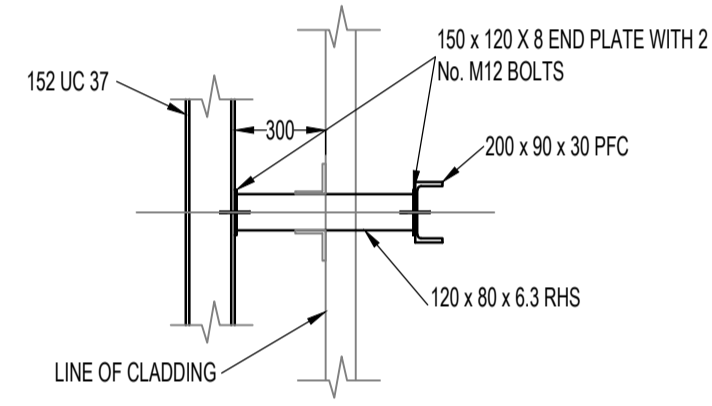


SECTION A-A
(1:25)

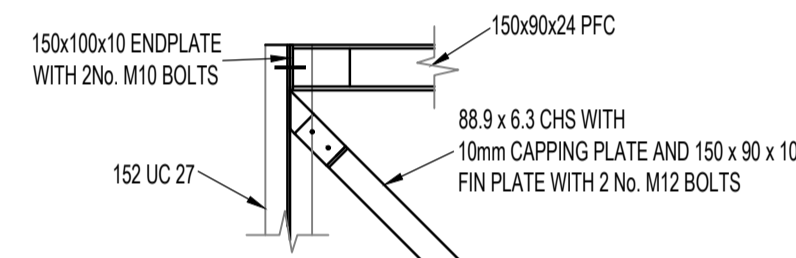


DETAIL 1
(1:25)

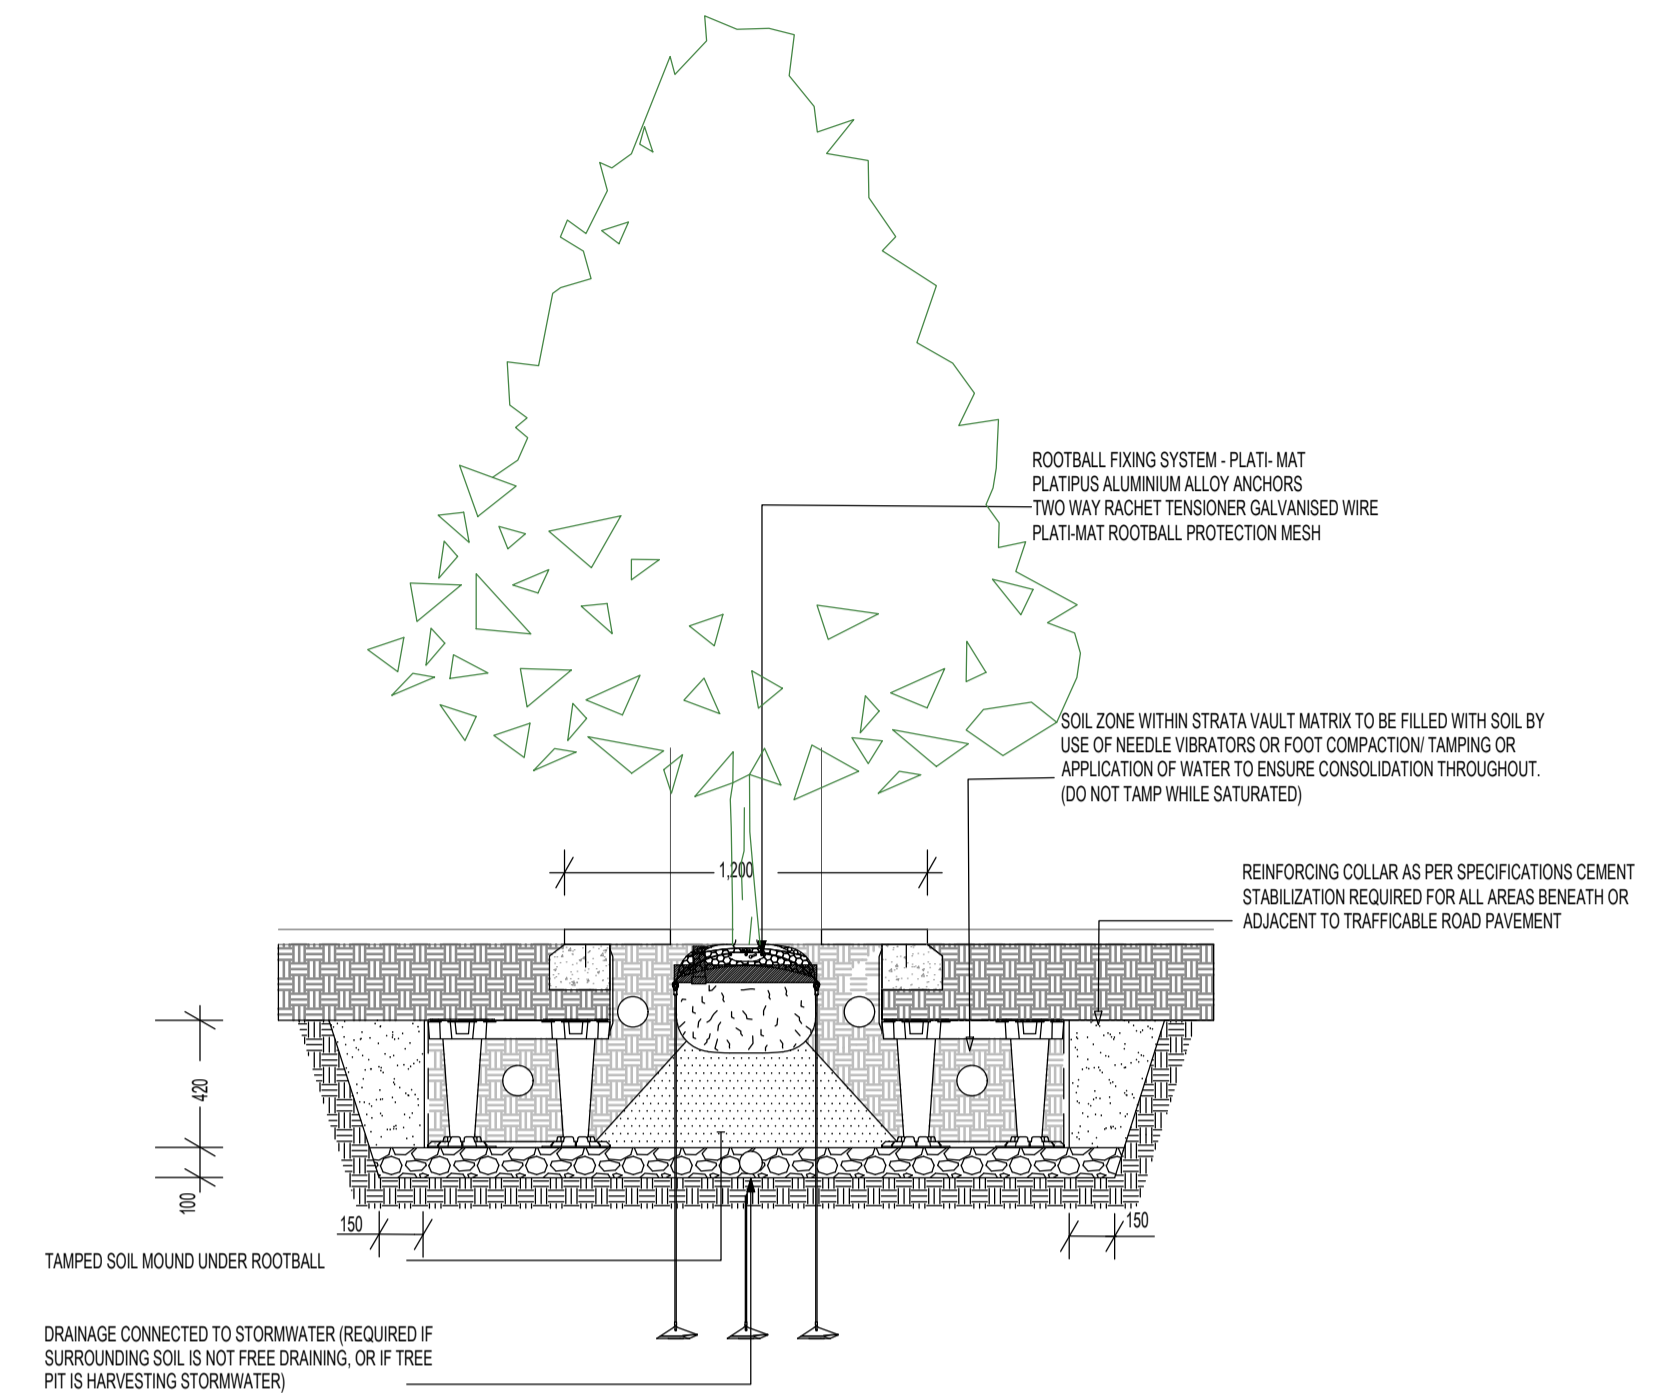


TREEPIT DETAIL
SCALE 1:40

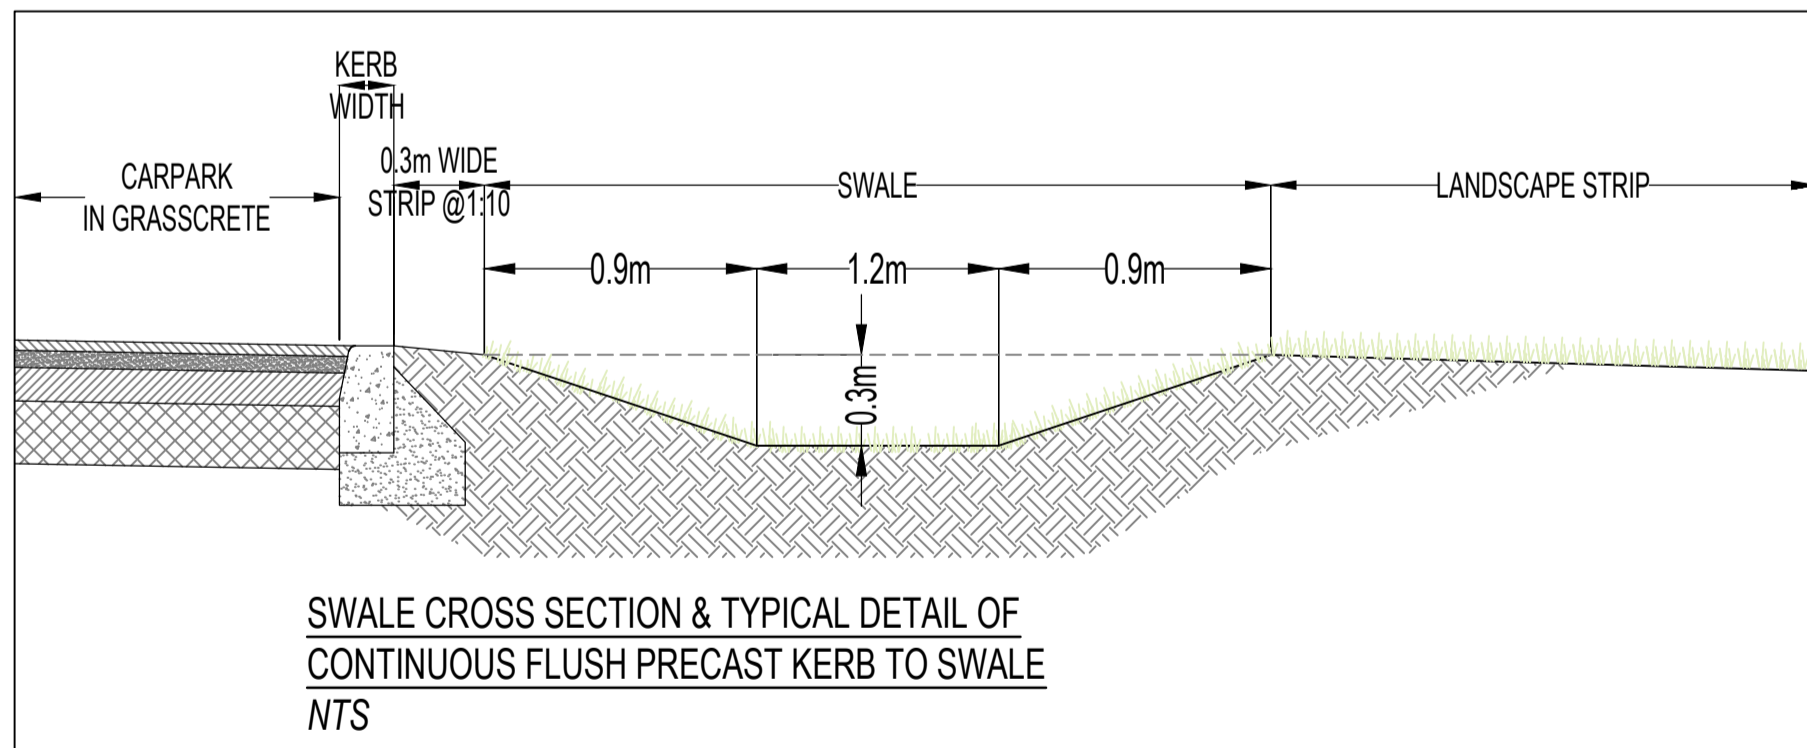


SWALE CROSS SECTION & TYPICAL DETAIL OF CONTINUOUS FLUSH PRECAST KERB TO SWALE
NTS

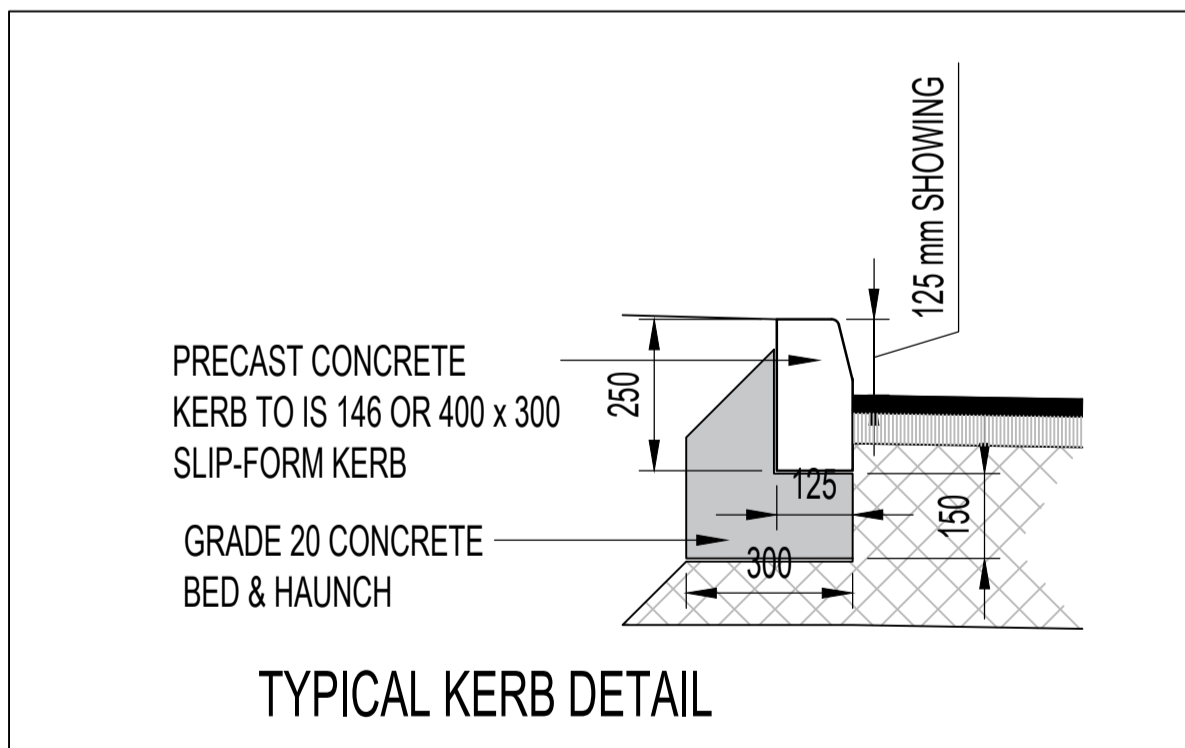


TYPICAL KERB DETAIL

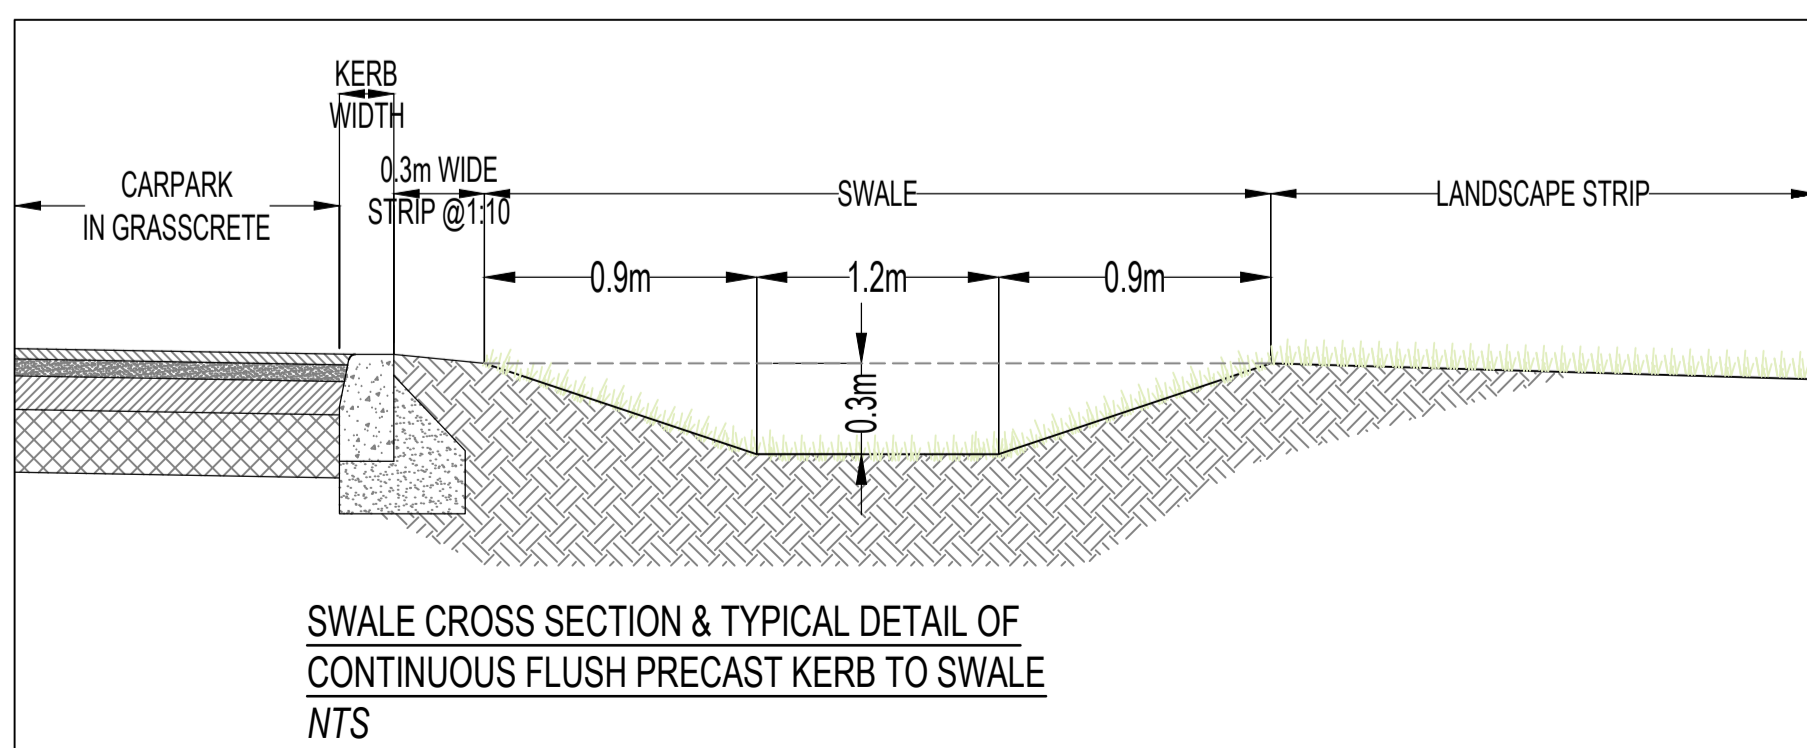

SWALE CROSS SECTION & TYPICAL DETAIL OF CONTINUOUS FLUSH PRECAST KERB TO SWALE
NTS

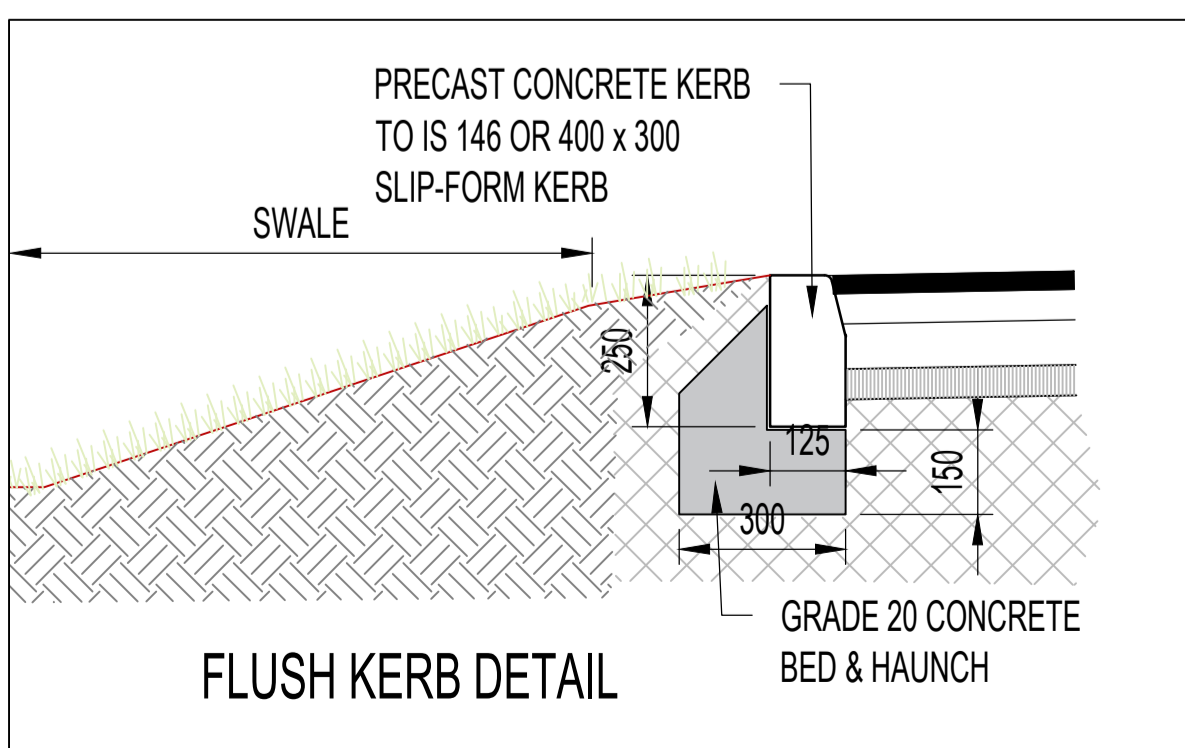

FLUSH KERB DETAIL

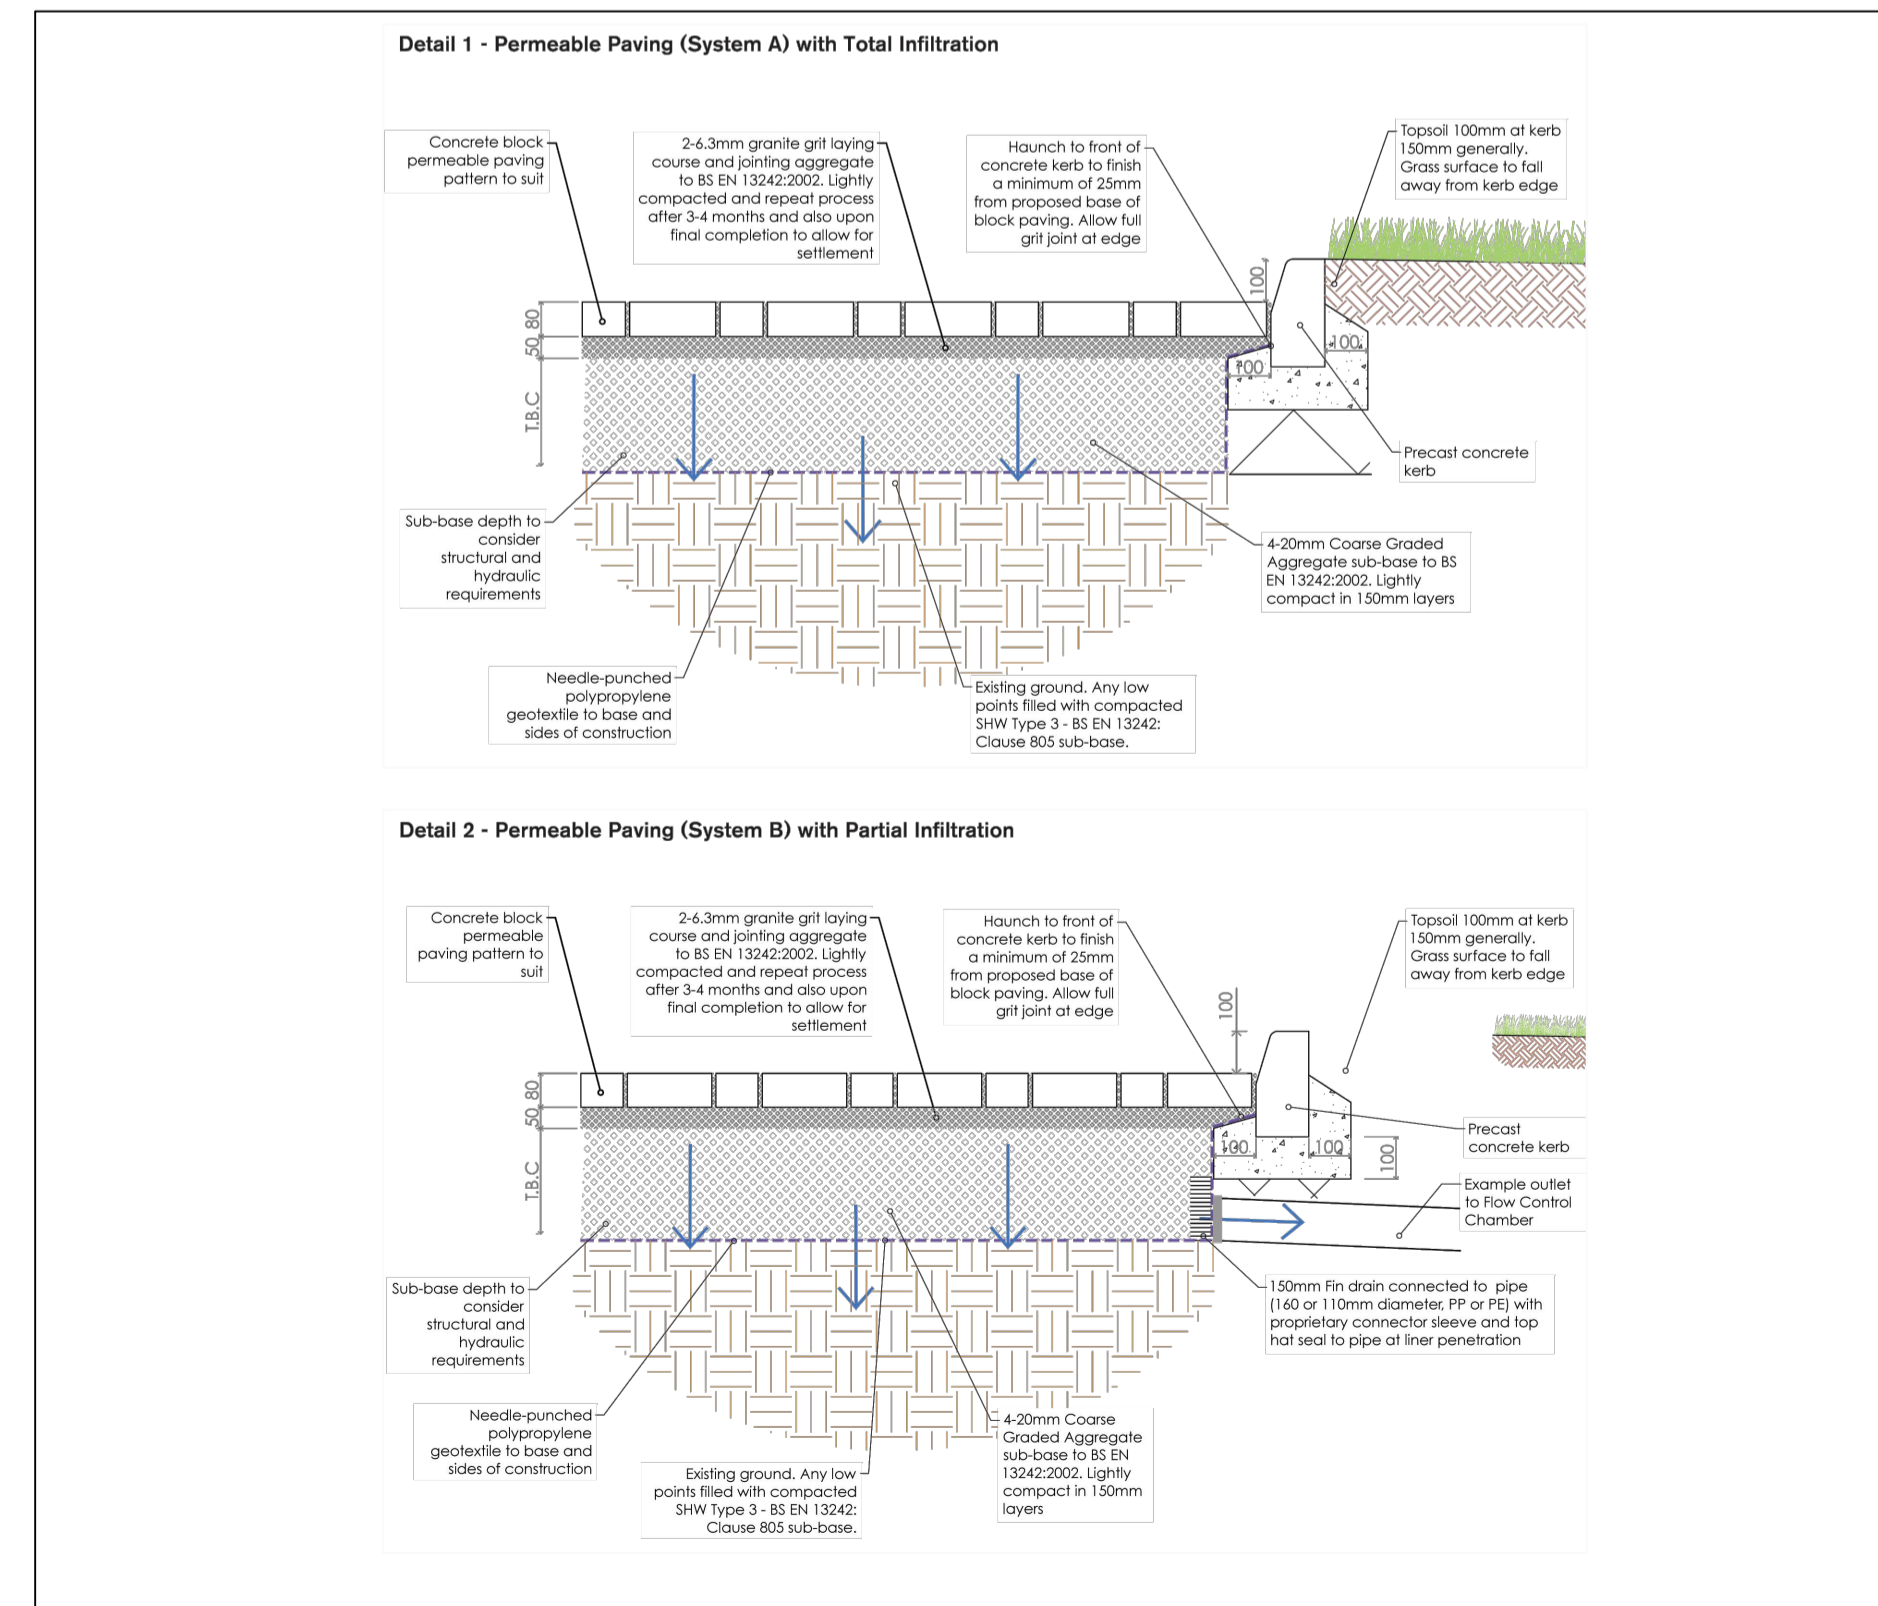

CL1	01/2023	BK	PK	ISSUED FOR COMPLIANCE
Rev	Date	By	Chk	App
Drawing Status				
PLANNING COMPLIANCE				
Job Title				
INDUSTRIAL DEVELOPMENT AT SITE C, COLLEGE LANE, GREENOGUE RATHCOOLE, CO. DUBLIN				
Drawing Title				
SuDS & DRAINAGE DETAILS				
Architect/Client				
JORDANSTOWN PROPERTIES				
KAVANAGH BURKE CONSULTING ENGINEERS				
Tel.	01 - 450 0694	Unit F3 Calmount Park, Ballymount, Dublin 12		
Fax.	01 - 426 4340			
Email:	pkavanagh@kavanaghburke.ie			
Drn	BK	Checked	PK	Approved
Scale:	1:500	Date:	JAN 2023	
Job No.	D1658	Drawing No.	D10	Rev.
				CL1