
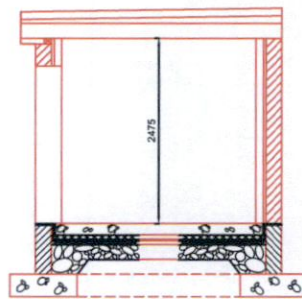
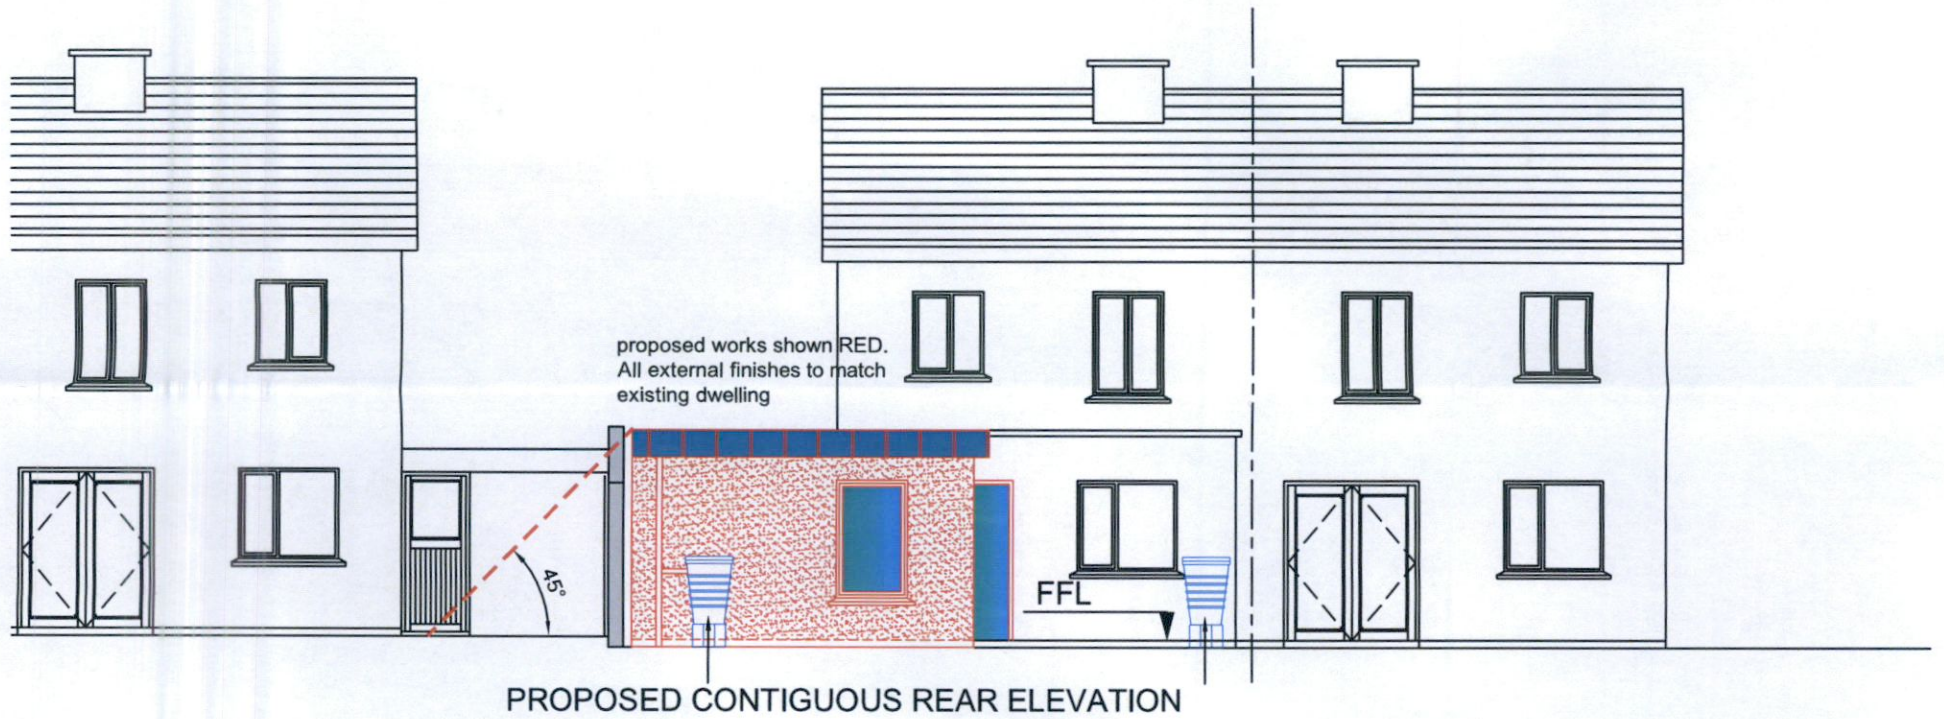


additional information

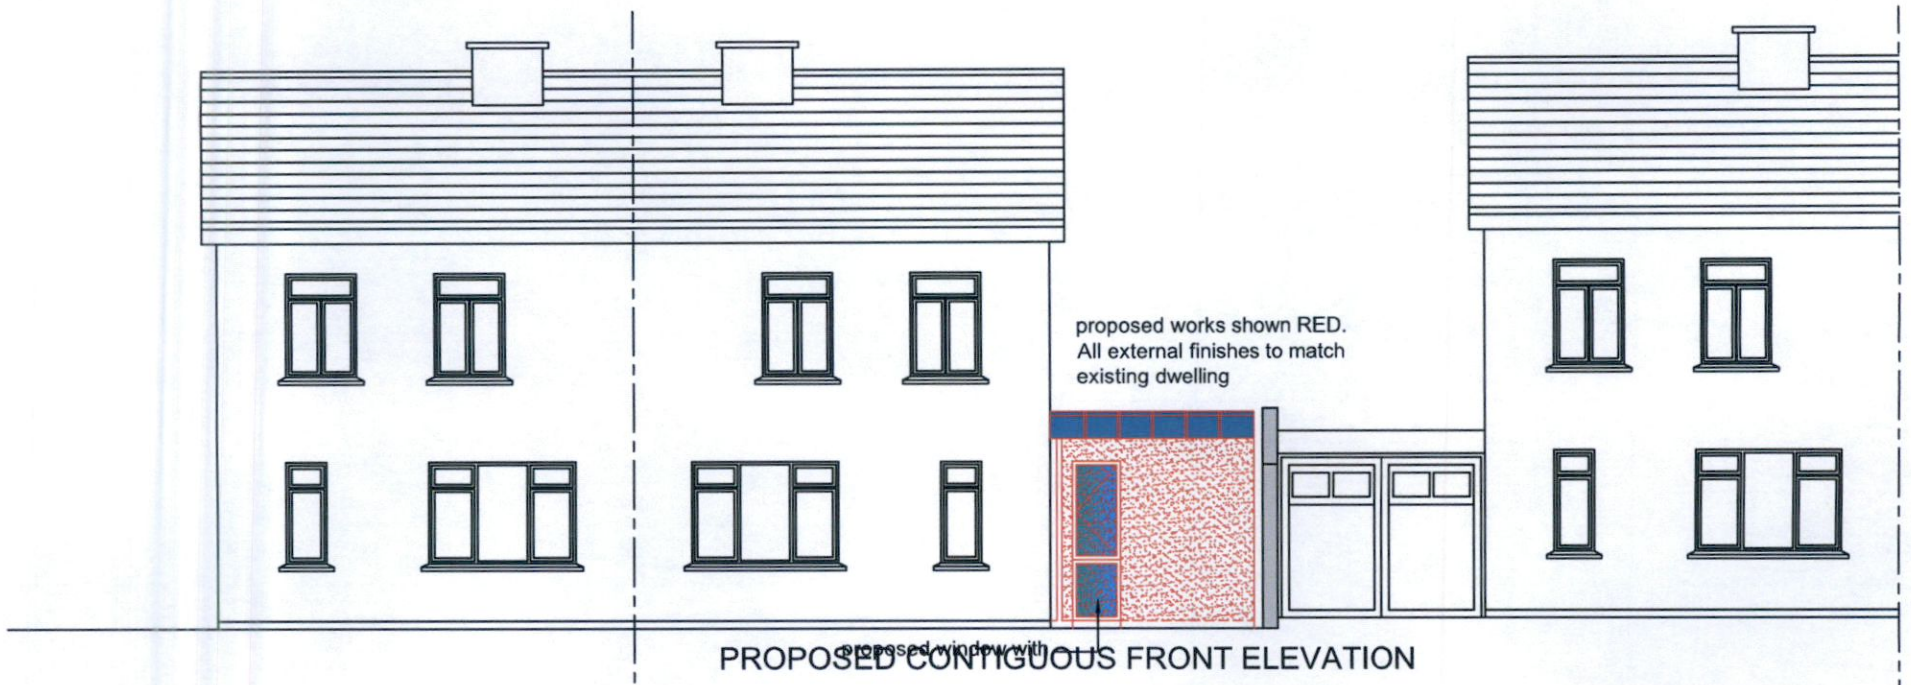

SECTION A-A


<p>lcdp Liam Cullen Design & Planning</p>	CLIENT	RACHEL O'BRIEN	SCALE	1:100	PROJECT STAGE	planning	REV.
	PROJECT TITLE	97 KILLINARDEN, TALLAGHT, DUBLIN 234	DRAWN	L. Cullen	DRAWING NUMBER		
	DRAWING TITLE	PROPOSED FRONT & REAR CONTIGUOUS ELEVATIONS & SECTIONS	CHECKED		22.209.AI 02		
			DATE	Dec. 2022			

44 Ballinteer Crescent, Dublin 16. Tel: 087 9405779 e-mail: liamcullendp@gmail.com

Note: Do not scale this drawing, only stated dimensions to be used. Any discrepancies to be immediately notified to Liam Cullen. All dimensions to be checked on site. This drawing is protected by copyright and is the property of Liam Cullen. Any disclosure, copying, reproduction or distribution of this information without written authorisation is prohibited and will be deemed a breach of contract.



PROPOSED SIDE ELEVATION

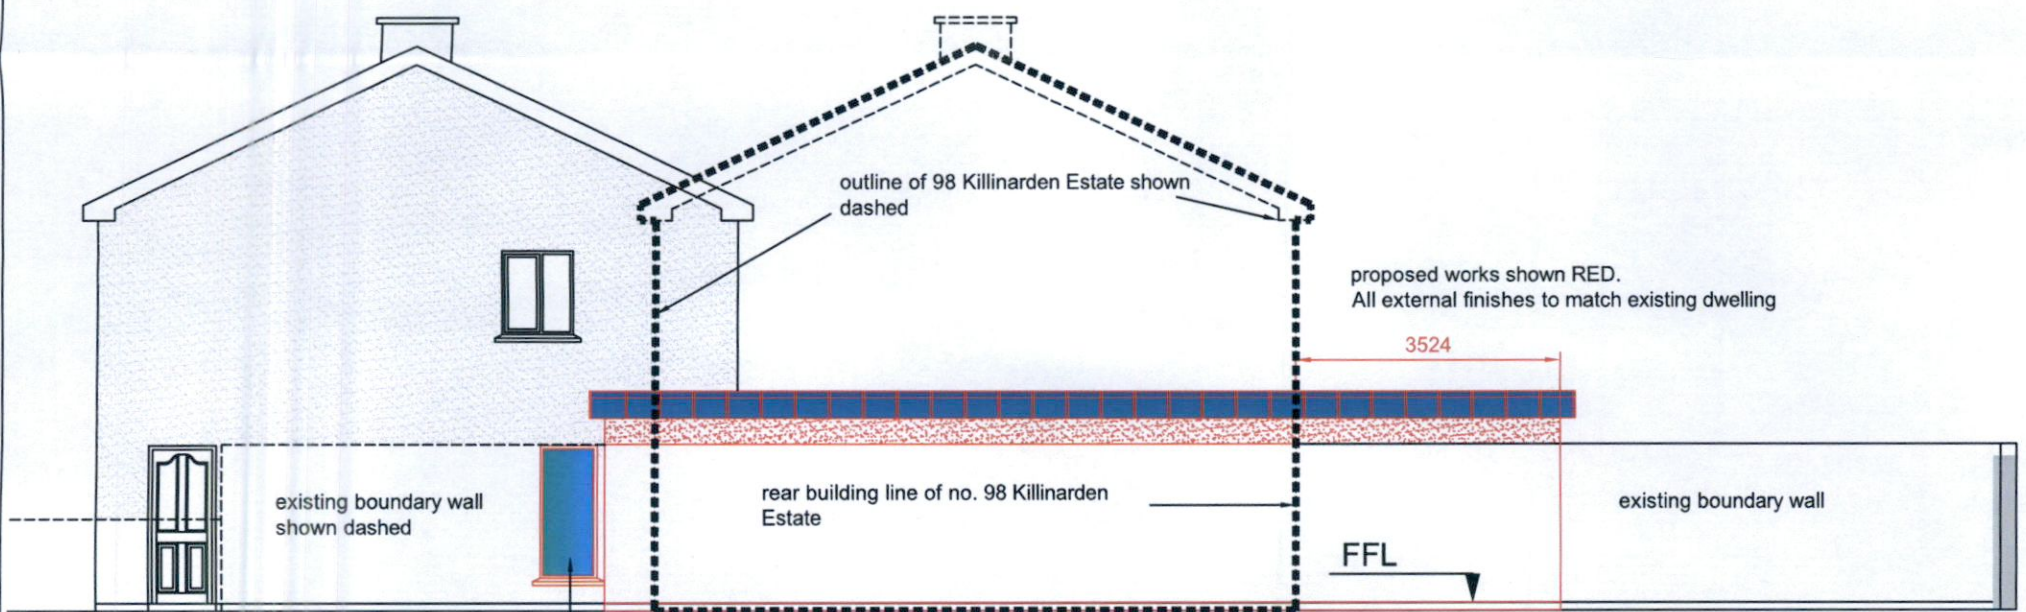

PROPOSED SIDE ELEVATION

additional information

<p>lcdp Liam Cullen Design & Planning</p>	CLIENT	RACHEL O'BRIEN	SCALE	1:100	PROJECT STAGE	planning	<p>REV.</p>
	PROJECT TITLE	97 KILLINARDEN, TALLAGHT, DUBLIN 234	DRAWN	L. Cullen	DRAWING NUMBER		
	DRAWING TITLE	PROPOSED SIDE ELEVATIONS	CHECKED		22.209.AI 03		
			DATE	Dec. 2022			

44 Ballinteer Crescent, Dublin 16. Tel: 087 9405779 e-mail: liamcullendp@gmail.com

Note: Do not scale this drawing, only stated dimensions to be used. Any discrepancies to be immediately notified to Liam Cullen. All dimensions to be checked on site. This drawing is protected by copyright and is the property of Liam Cullen. Any disclosure, copying, reproduction or distribution of this information without written authorization is prohibited and will be deemed a breach of contract.