


Plan
Scale 1:100

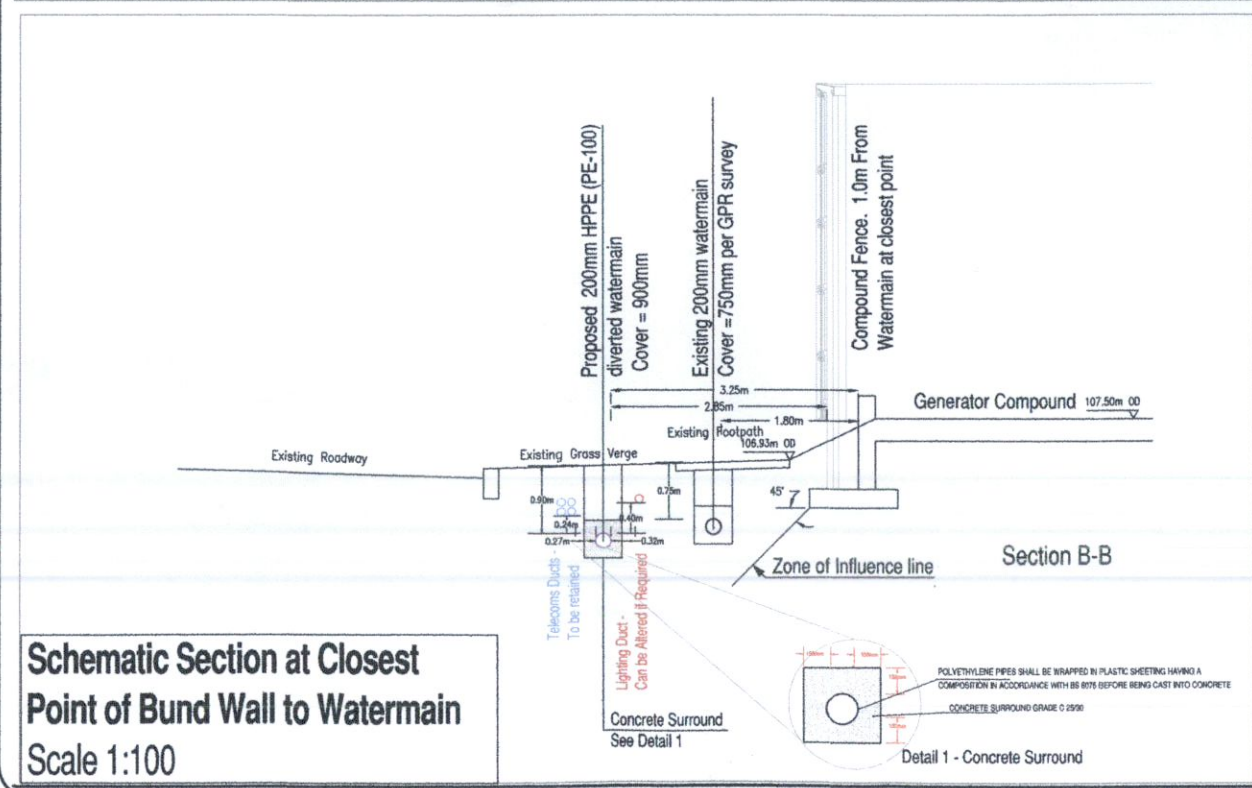

Schematic Section at Closest Point of Bund Wall to Watermain
Scale 1:100

	Property Boundary
	Proposed 200mm HPPE (PE-100) diverted watermain SDR-17 Rating
	Existing uPVC Watermain
	Existing Street Lighting
	Existing Telecoms Ducts
	Existing ESB Ducts
	Existing Grass Verge
	Existing Roadway

NOTES A3

1. Figured dimensions only to be taken from this drawing. All dimensions to be checked on site.
2. This drawing to be read in conjunction with other Engineer's and Architect's drawings and the specification for works.
3. All works are to be carried out in accordance with the latest versions of the Irish Water publications "Water Infrastructure Standard Details (IW-CDS-5020-01)" and "Code of Practice for Water Infrastructure".

Rev.	Date	By	Revision
D	07/12/22	ML	Boundary Line added.
C	30/11/22	ML	Concrete Surround Detail added. Revised as per IW Comments.

Status
FOR INFORMATION

Client
XILINX IRELAND / AMD

Project	LANDS AT BIANCONI AVENUE
Drawing Title	Layout and Section at 1:100
THIS DOCUMENT IS THE PROPERTY OF GORDON WHITE CONSULTING ENGINEERS. THE DESIGN INFORMATION CONTAINED HEREIN IS STRICTLY CONFIDENTIAL. THIS DOCUMENT IS NOT TO BE USED, REPRODUCED, DISCLOSED OR CIRCULATED IN WHOLE OR IN PART WITHOUT THE PRIOR WRITTEN PERMISSION IN EACH INSTANCE OF GORDON WHITE CONSULTING ENGINEERS. © PROPERTY OF GORDON WHITE CONSULTING ENGINEERS	

Ordnance Survey Ireland License No CYAL50282060
© Ordnance Survey Ireland / Government of Ireland

GORDON WHITE CONSULTING ENGINEERS

1st Floor, 8 Riverwalk, Lake Drive
Citywest Business Campus
Dublin 24, D24 V50F

Tel: 01 478 8986
Mobile: 080 290 6210
Email: mgl@gwce.ie
www.gwce.ie

Drawn By	CW	Scale	1:100
Latest Rev. by		Date	12 Sept. '22
Dwg.No.	G1359-12		D