





NOTES

- DO NOT SCALE. USE FIGURED DIMENSIONS ONLY.
- THIS DRAWING IS TO BE READ IN CONJUNCTION WITH ALL OTHER RELEVANT ARCHITECTURAL AND ENGINEERING DRAWINGS.
- THIS IS NOT AN INSTALLATION DRAWING, THE SUB CONTRACTOR SHALL SUBMIT INSTALLATION DRAWINGS TO THE ENGINEER FOR APPROVAL.

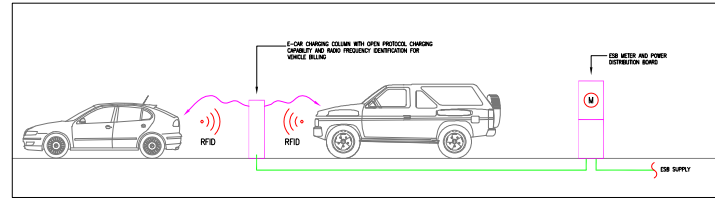

LEGEND

-  ACTIVE E-CAR CHARGING SPACES (AS IDENTIFIED IN PLANNING COMPLIANCE SUBMISSION)
-  FUTURE E-CAR CHARGING SPACES (AS IDENTIFIED IN PLANNING COMPLIANCE SUBMISSION)
-  INCURTLAGE PARKING



REV.	DATE	AMENDMENT	DRN	APPD
	16/01/23	INFORMATION - PLANNING COMPLIANCE	NB	KF

STATUS INFORMATION

Waterman Moylan
Engineering Consultants

BLOCK 5, EASTPOINT BUSINESS PARK, ALFIE BYRNE ROAD,
DUBLIN D03 H3F4 IRELAND.
Tel: (01) 664 8900 Fax: (01) 661 3618
Email: info@waterman-moylan.ie www.waterman-moylan.ie

CLIENT QUINTAIN DEVELOPMENTS IRELAND LIMITED
ARCHITECT MCCAULEY DAYE O'CONNELL ARCHITECTS

PROJECT ADAMSTOWN BOULEVARD
ADAMSTOWN,
LUCAN
CO. DUBLIN

TITLE ELECTRICAL ENGINEERING SERVICES
SITE UTILITIES
PROPOSED E-CAR CHARGE SPACES

DRAWN NB	DESIGNED RM	APPROVED KF	DATE JAN 2023
SCALE 1:1000 @ A1	JOB NO. 22-047	DRG. NO. E1005	REVISION 1