



Proposed Contiguous North Facing Elevation

Scale 1:200

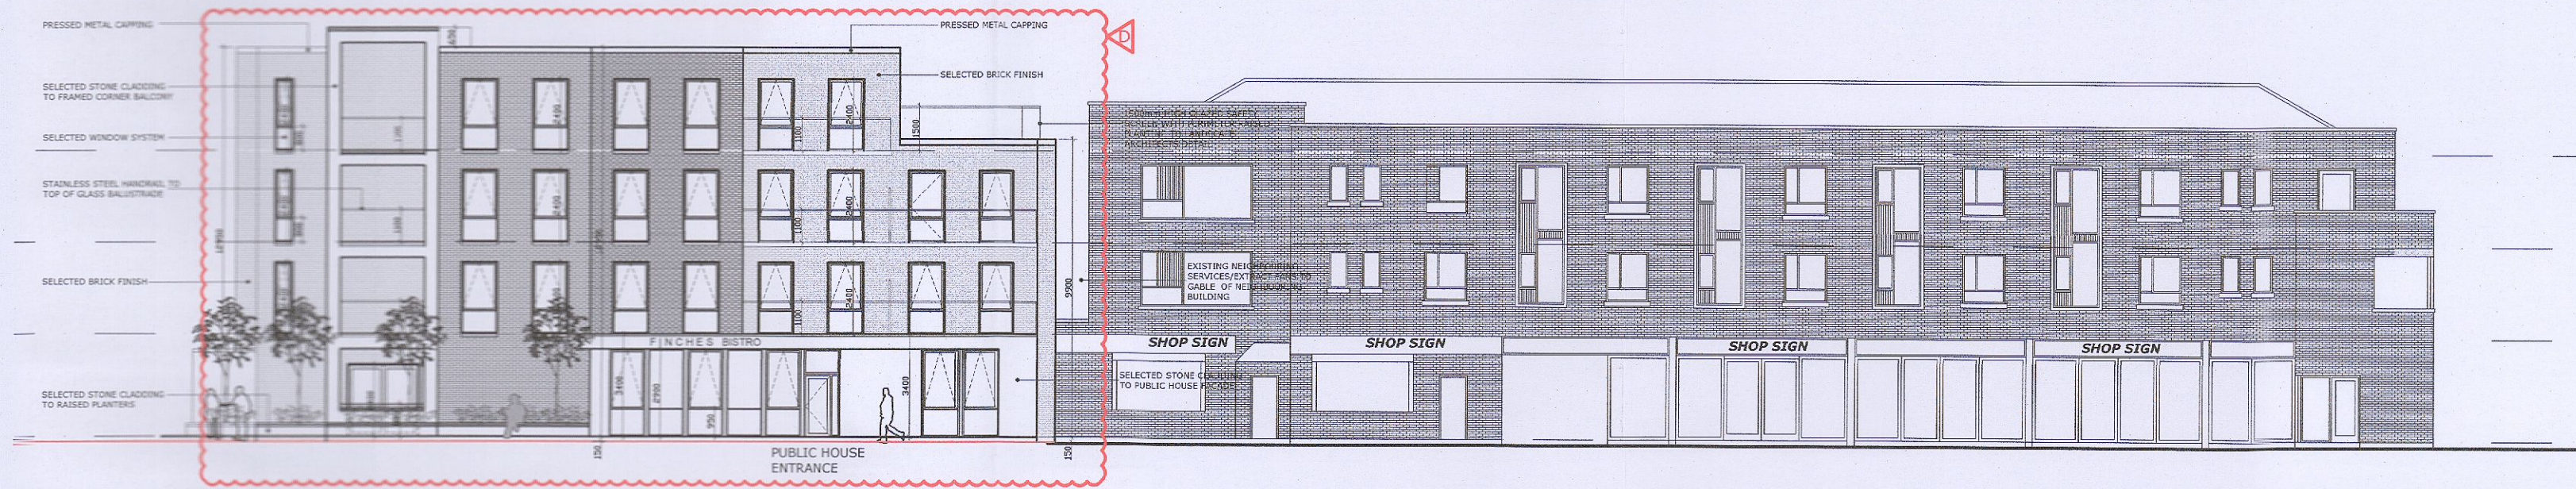


Proposed Contiguous West Facing Elevation

Scale 1:200

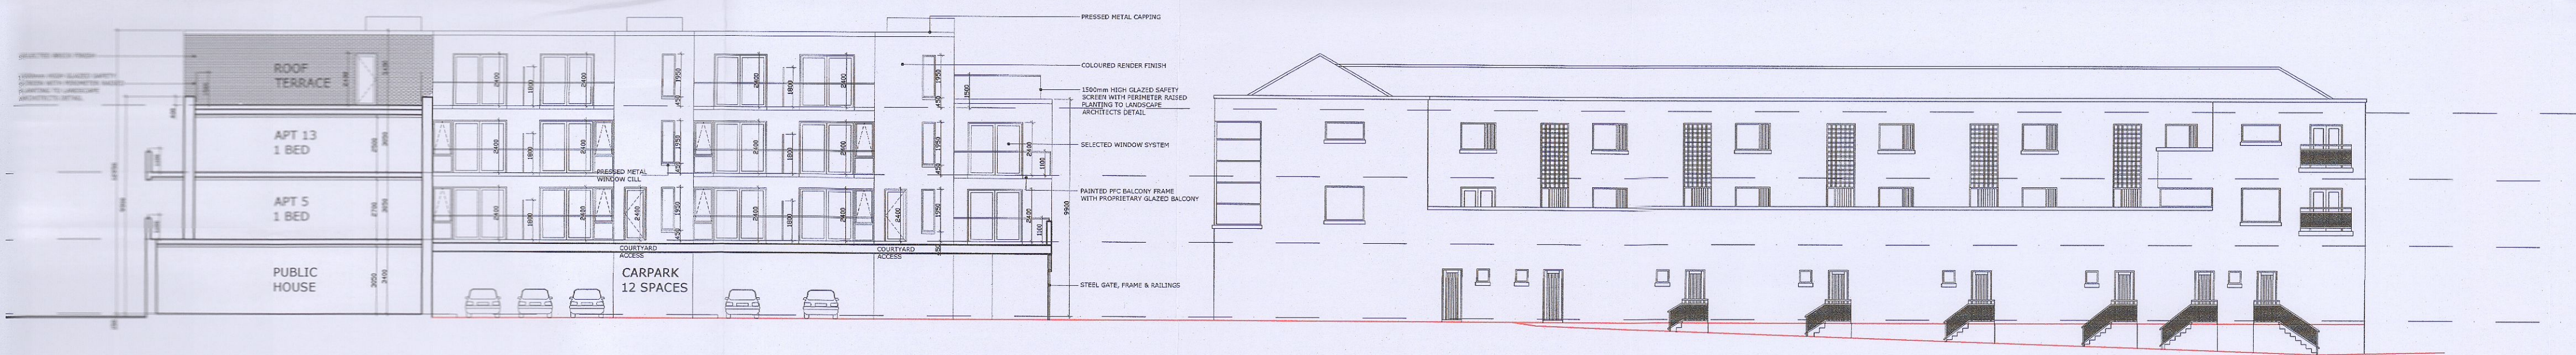

Proposed Contiguous South Facing Elevation

Scale 1:200

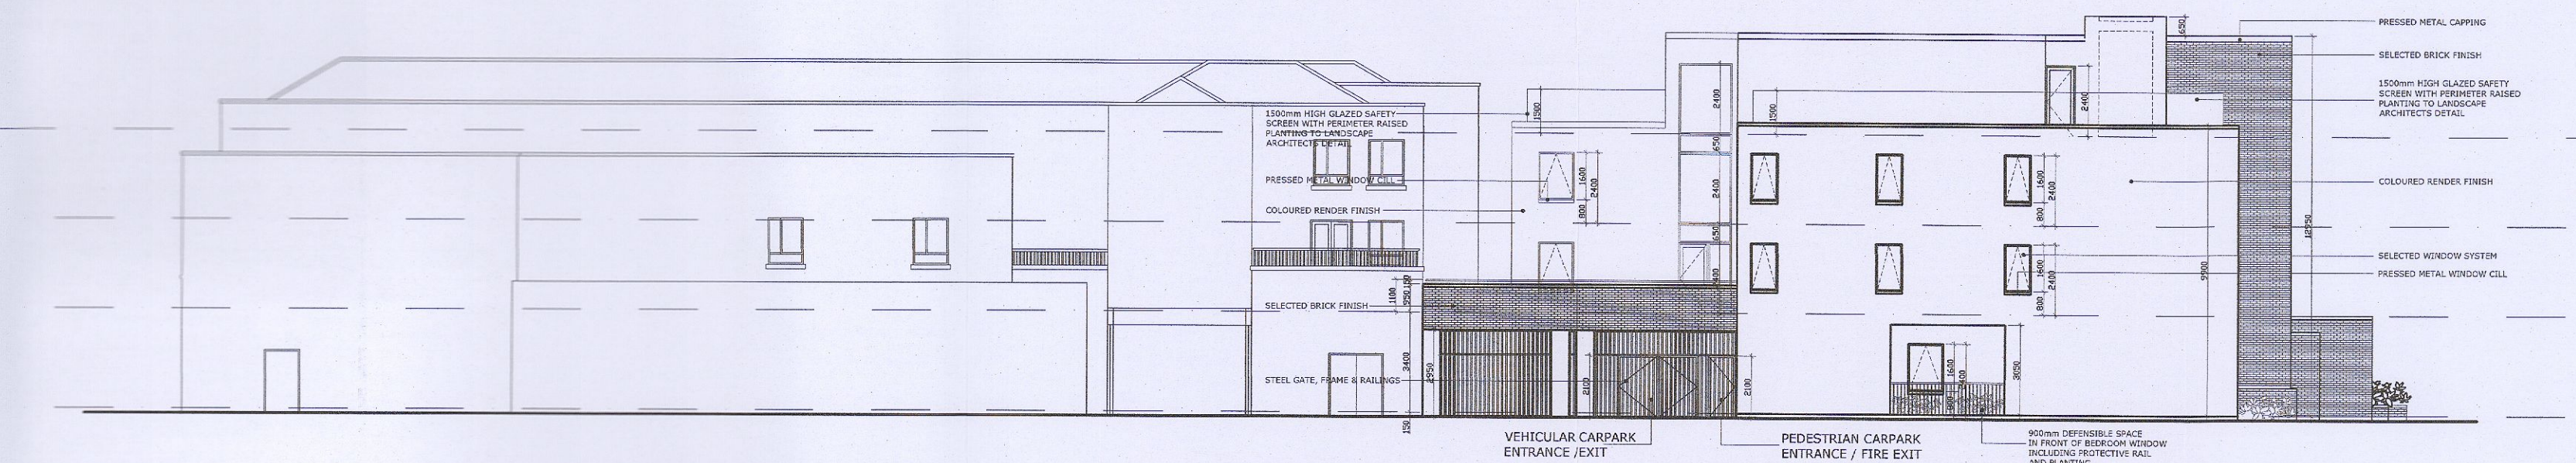

Proposed Contiguous East Facing Elevation

Scale 1:200

REV	DATE	DESCRIPTION
D	Jan 2023	UPDATED IN RESPONSE TO RFI ITEMS
C	Aug 2022	APPLICATION RESUBMITTED
B	July 2022	UPDATED IN RESPONSE TO CFI ITEMS
A	DEC 2021	CORNER ENTRANCE UPDATED IN RESPONSE TO RFI ITEMS

John O'Neill & Associates
 Architects & Interior Designers Ltd.
 1 Irishtown Road Dublin 4. Phone 01 6678100.
 email info@jona.ie www.jona.ie

Note: All dimensions are to be verified on site. Do not scale from drawings. Any discrepancies are to be referred to the architect before proceeding.

PLANNING - AI

Project Title:
The Finches Development
 Client:
Old Nangor Road Ltd.
 Drawing Title:
Proposed Contiguous Elevations

Scale:	Date:	
A1-1:200	August 2022	
A3-1:400	Checked By:	
Project No:	Drwg No:	Revision:
9816_03	2206	D

The Finches Development