



Detail 1 - Roof Terrace 1 - sc. 1:50

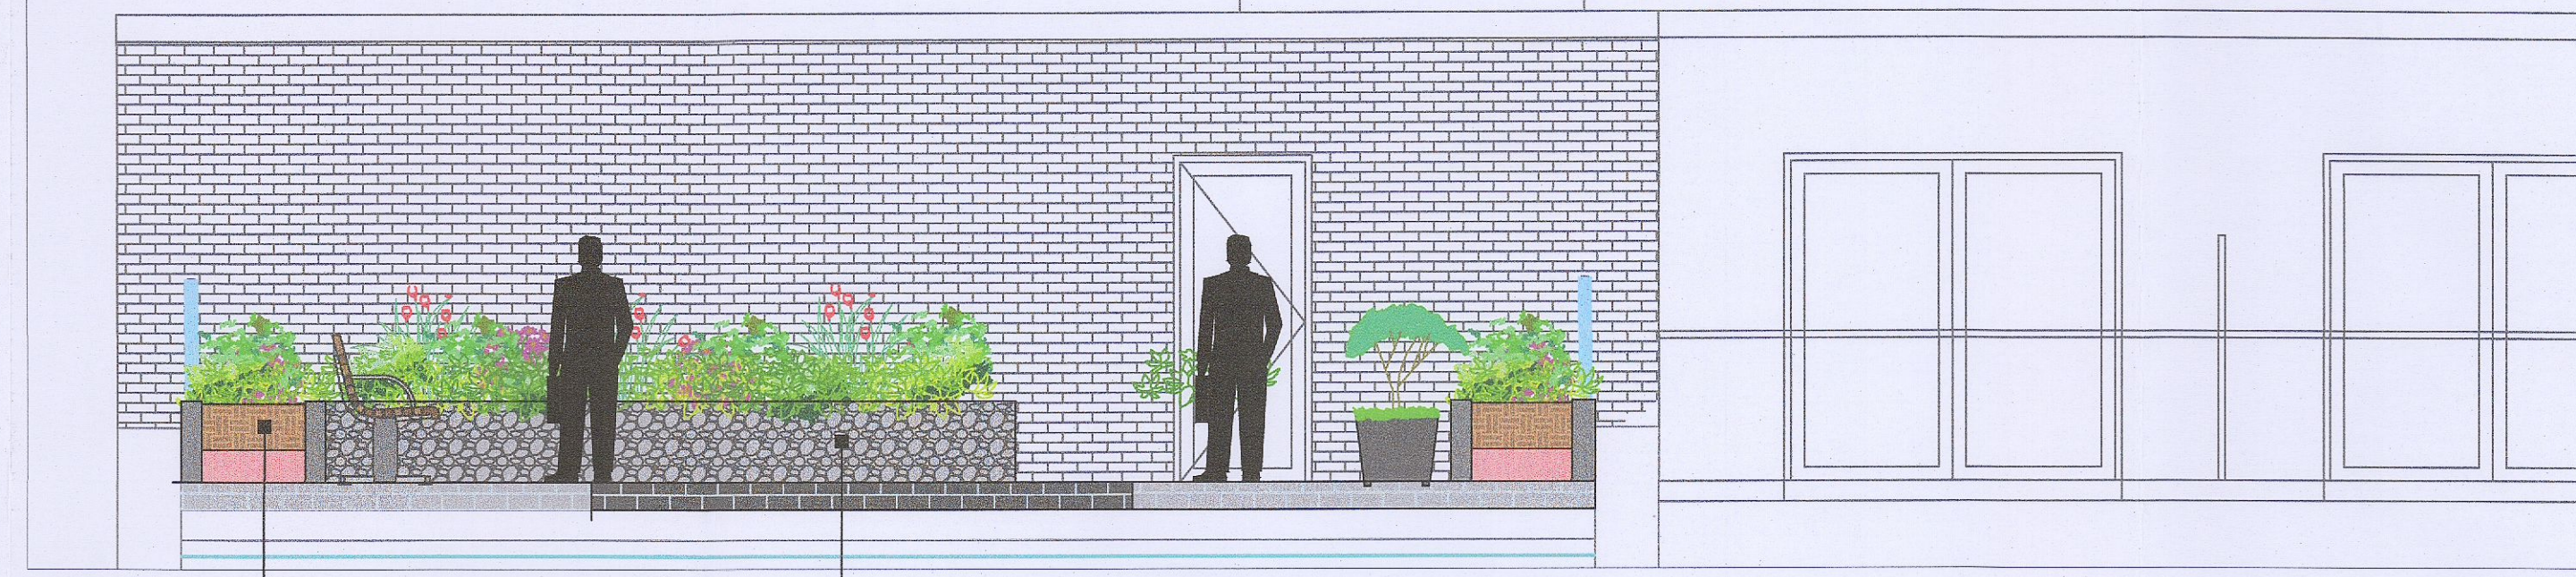

Build up in Planter to Engineer Spec
Raised Planter to be stone faced or similar approved.

Detail 2 - Roof Terrace 2 - sc. 1:50

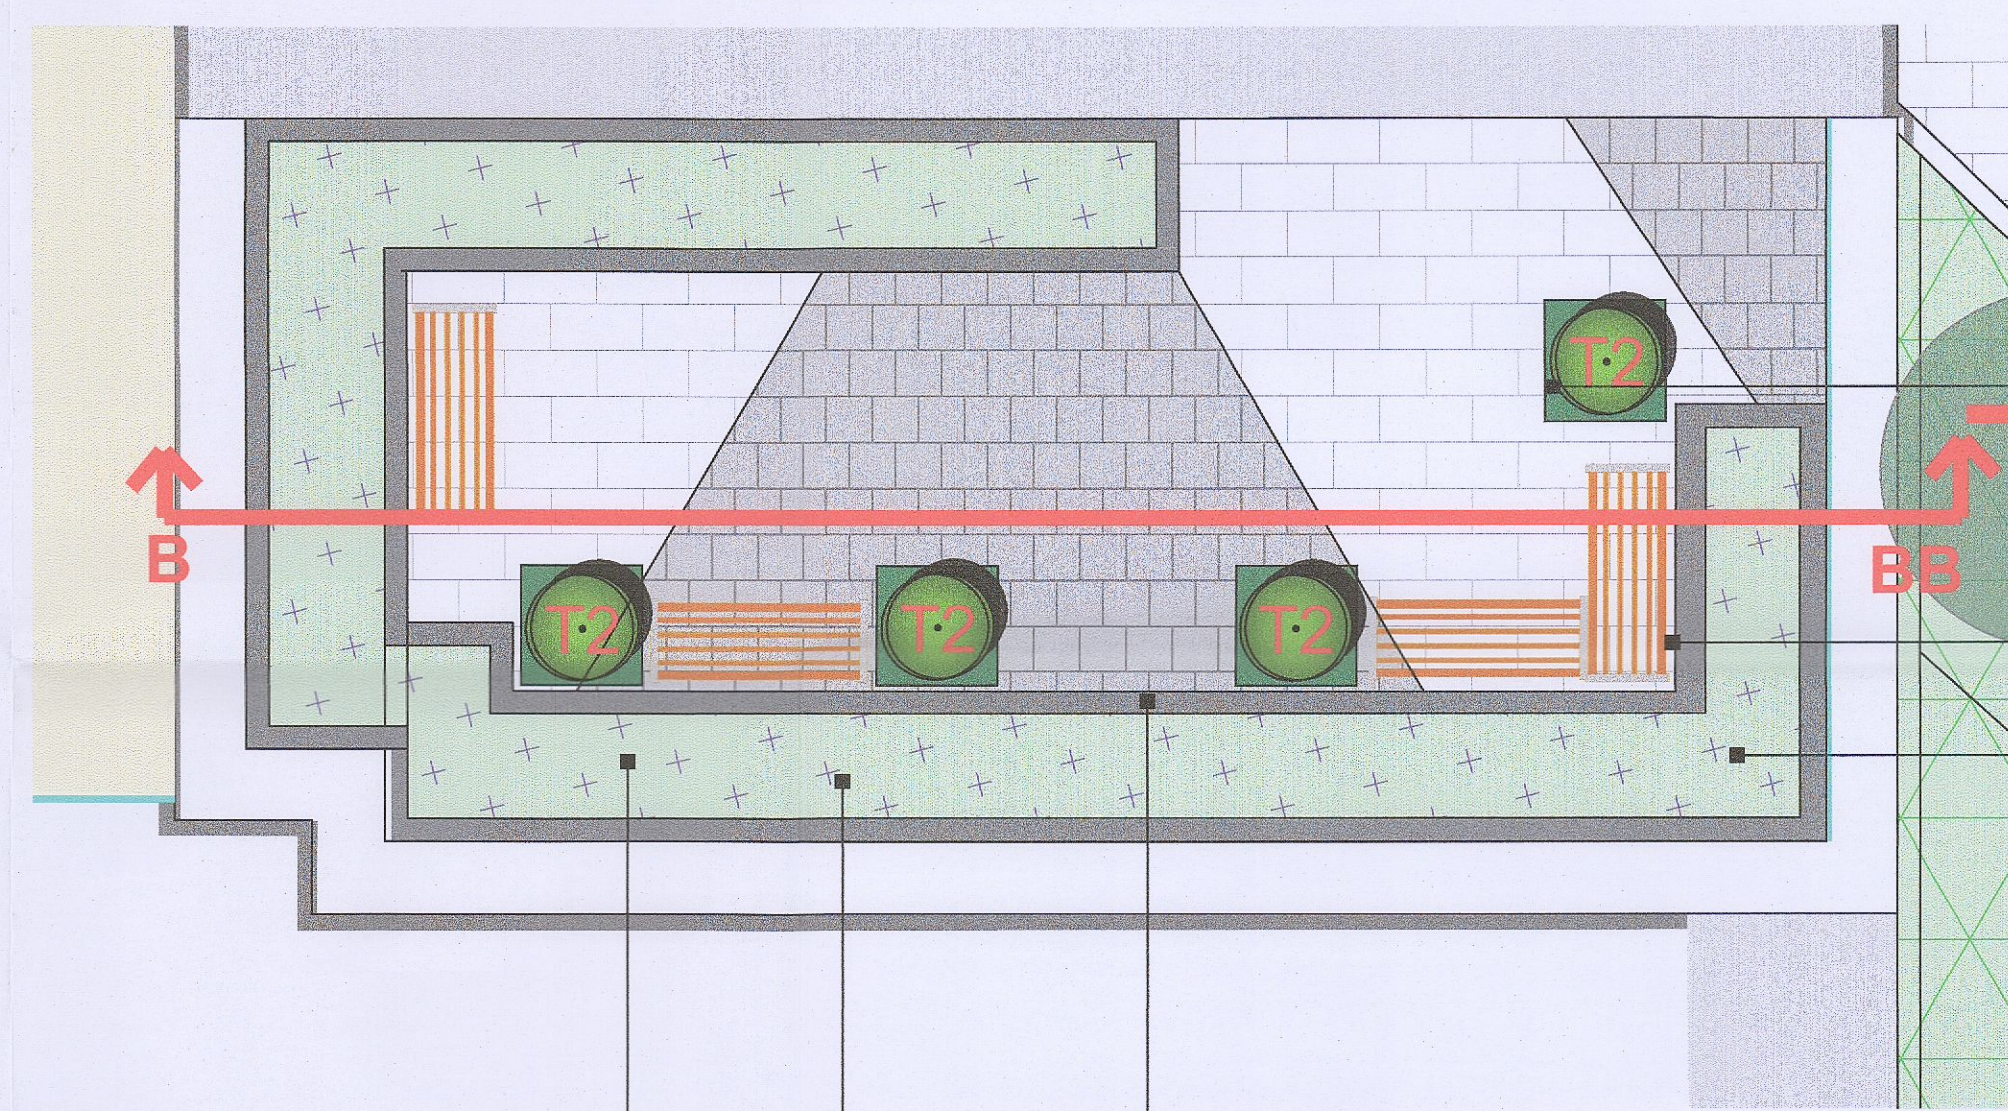



Proposed Small decorative Trees in Raised Planters
Proposed Seating area
Charcoal Flags 600 x300mm Paving To Roof terrace

Silver Recon granite Paving Flags
Proposed Seating area
Raised Planters with Railing

LEGEND

	SOFT LANDSCAPE Proposed Tree Planting
	Proposed Planters
	Medium Shrubs
	Low Level Shrubs
	Decorative Planting for Raised Planters
	Proposed Shrub Planting Pollinator Friendly Species
HARD LANDSCAPE	
	Silver Paving
	Charcoal Paving
	Tarmac
	Balcony Paved
	Concrete Footpath
	Parking - Permeable Surface
	Bark Mulch

Detail 1 - Roof Terrace 1 - sc. 1:50

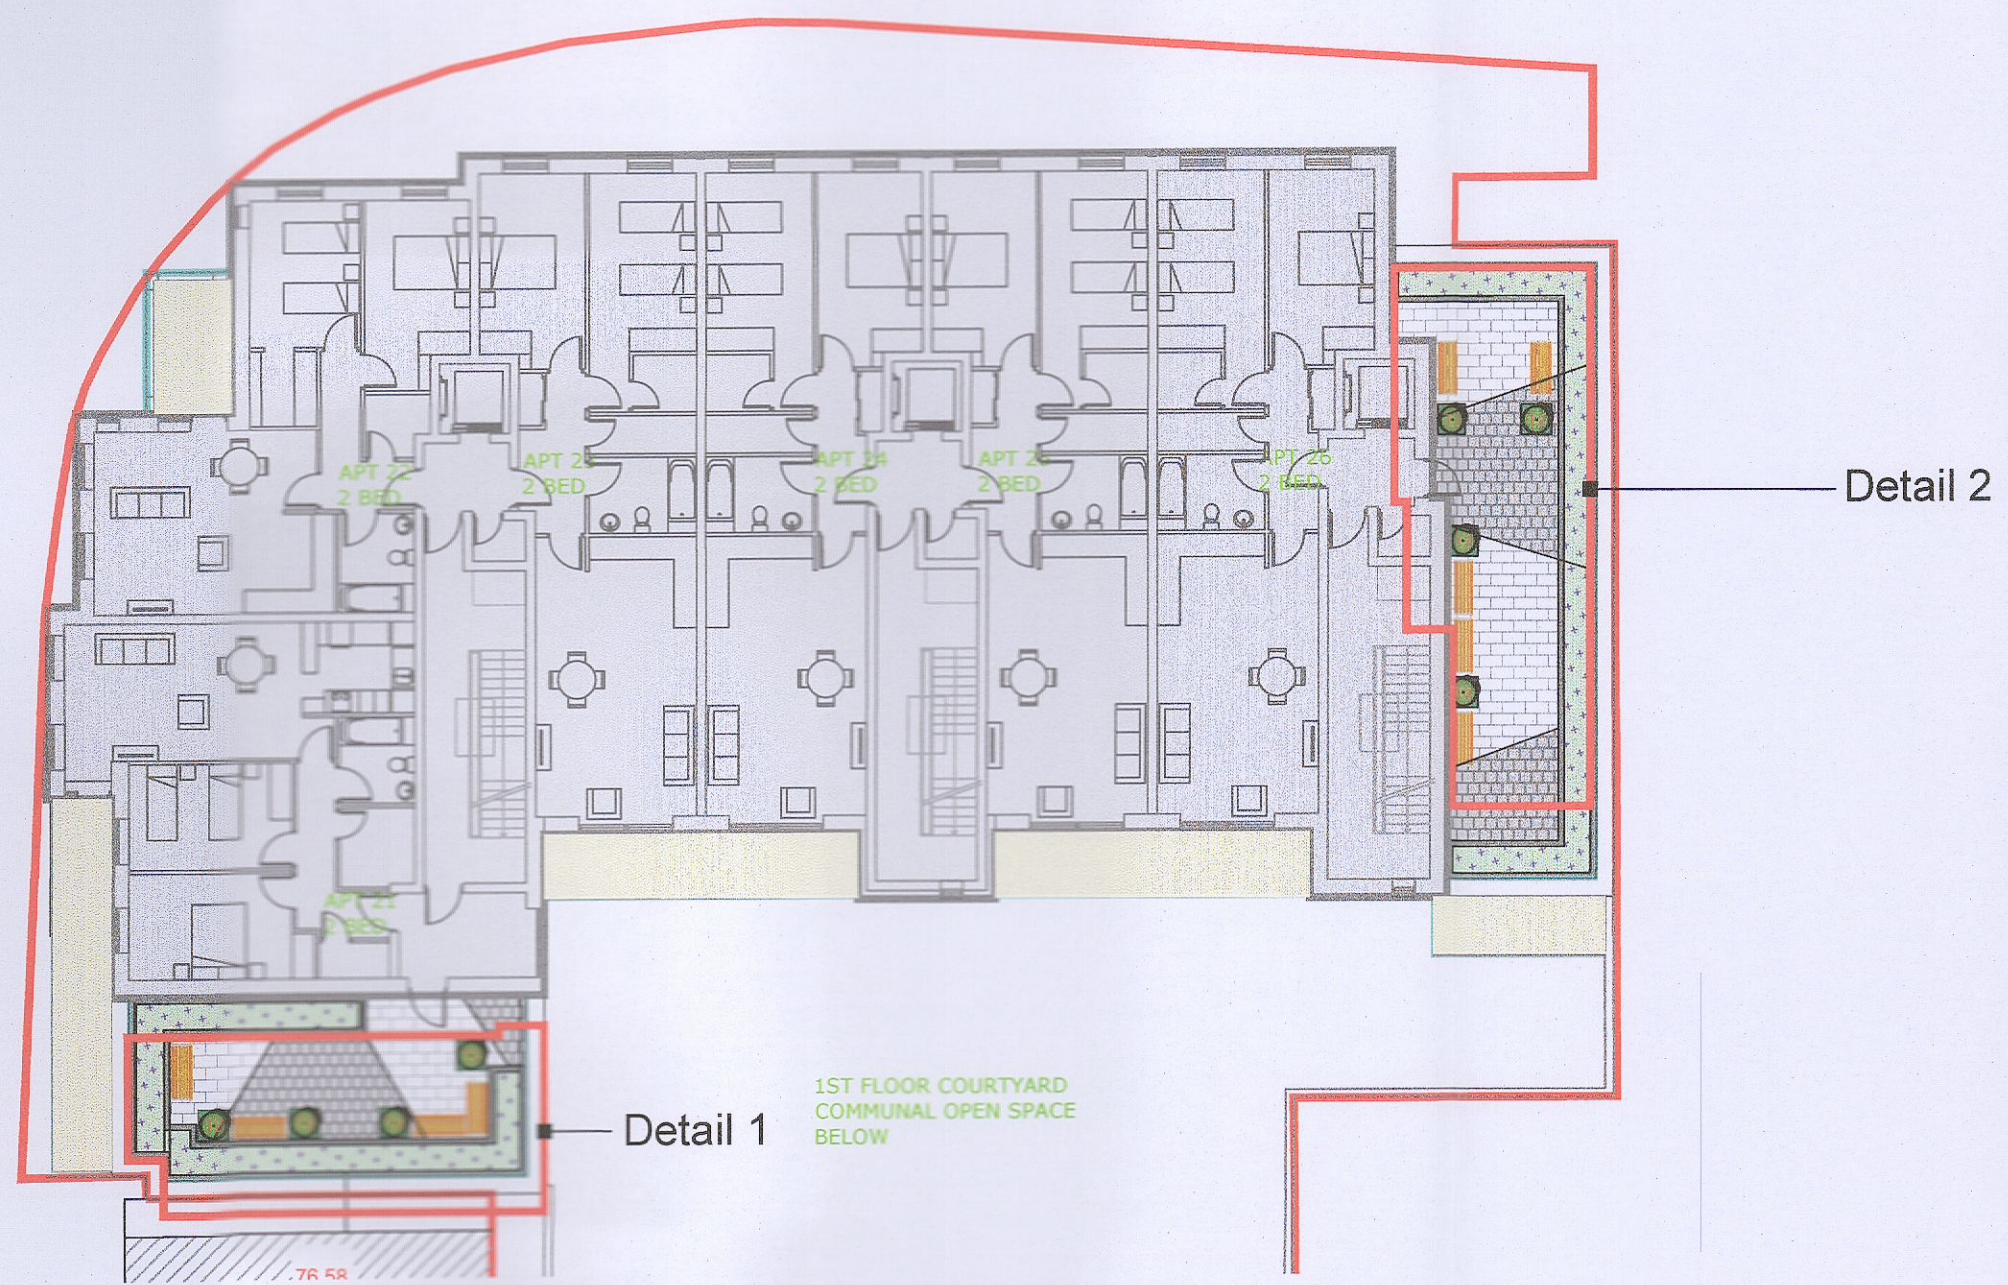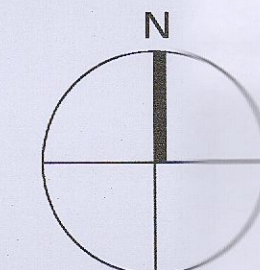

Key Location Plan - sc. 1:200

Project Title: Proposed Mix Development at The Finches Development Co. Dublin.					Client: Old Nangor Road Ltd.	Dwg No. DWG.2
Drawing Title: Landscape Plan - Third Floor Roof Garden					Scale: 1:250	
Job No. 1660					Date: 12/01/2023	
<p>RMDA LANDSCAPE ARCHITECTS + CONSULTANTS</p> <p>Ronan MacDiarmada + Associates Ltd. Landscape Architects and Consultants.</p> <p>5 Tootenhill, Rathcoole, Co. Dublin tel: +353 1 412 4476 mob: 086 28 25 438 fax: +353 1 401 3748 e-mail: ronan@rmda.ie</p>						
D	12/01/2023	PL	RMD	RFI		
C	24/08/2022	JC	RMD	Revised layout for submission		
REV	DATE	BY	CHECKED	DESCRIPTION		