
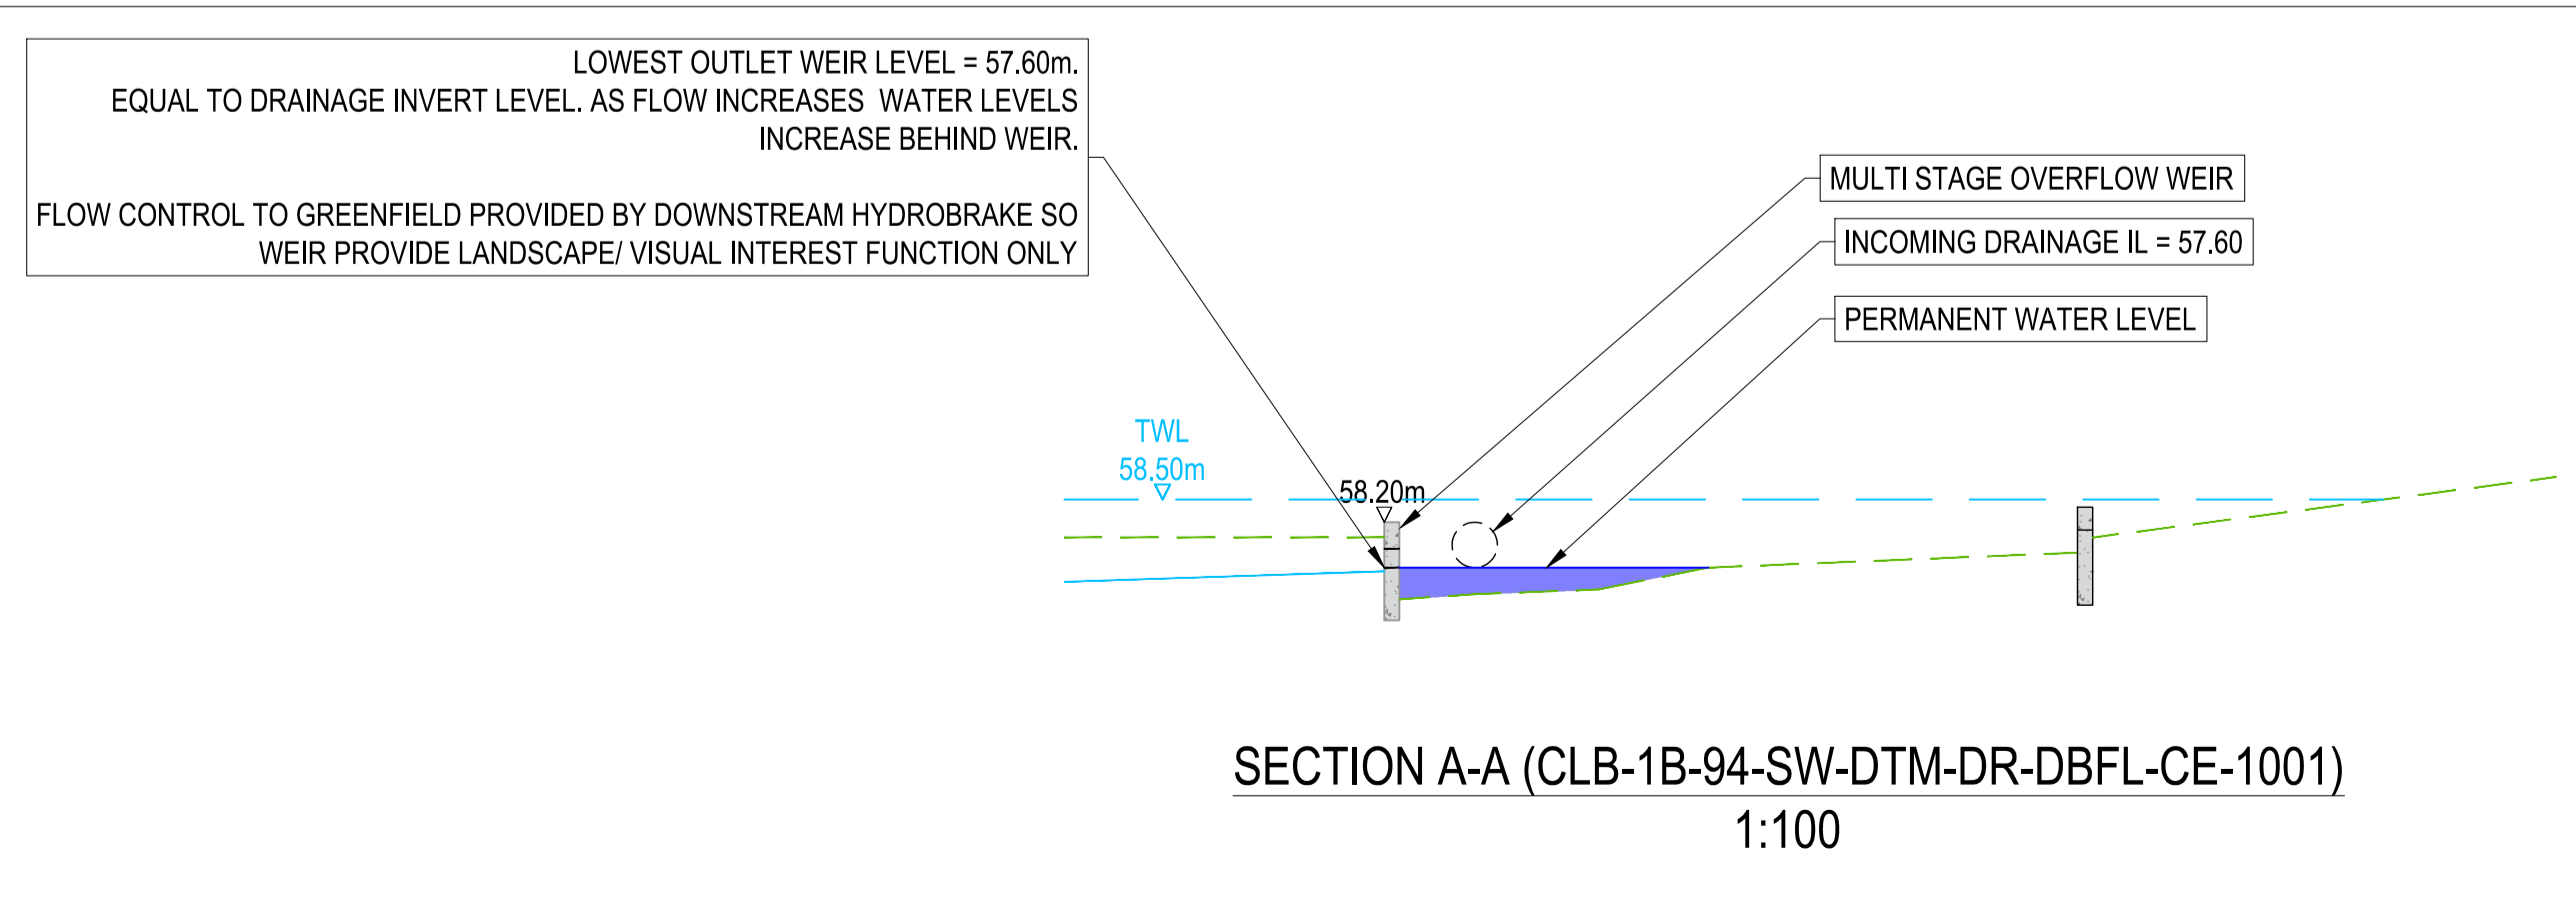
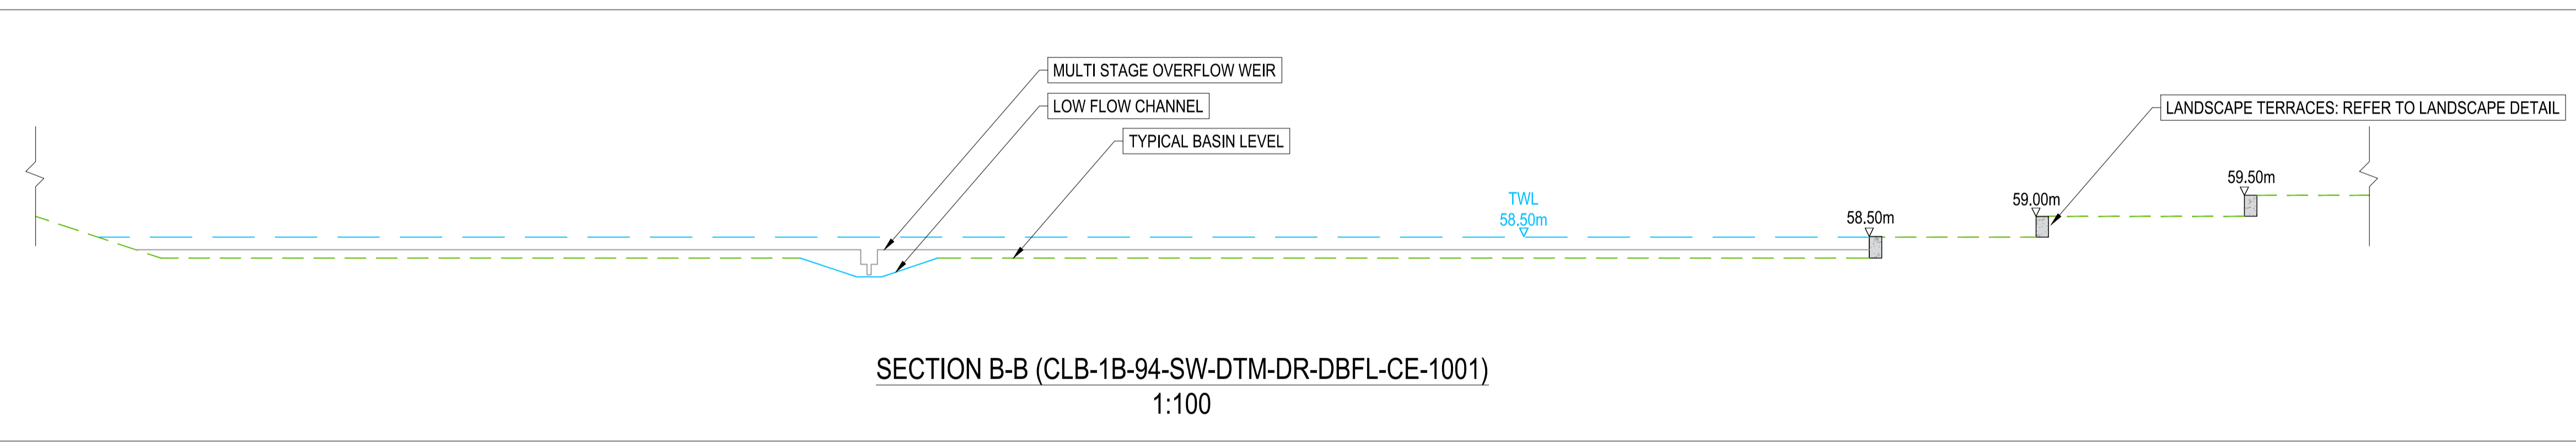


© COPYRIGHT OF THIS DRAWING IS RESERVED BY DBFL CONSULTING ENGINEERS. NO PART SHALL BE REPRODUCED OR TRANSMITTED WITHOUT THEIR WRITTEN PERMISSION.

NO CHANGES OF WHATSOEVER NATURE ARE TO BE MADE TO ANY DETAILS SET OUT OR CONTAINED IN ANY DBFL SPECIFICATIONS OR DRAWINGS UNLESS THE EXPRESS CONSENT HAS BEEN OBTAINED IN ADVANCE, IN WRITING, FROM DBFL.

NOTES:

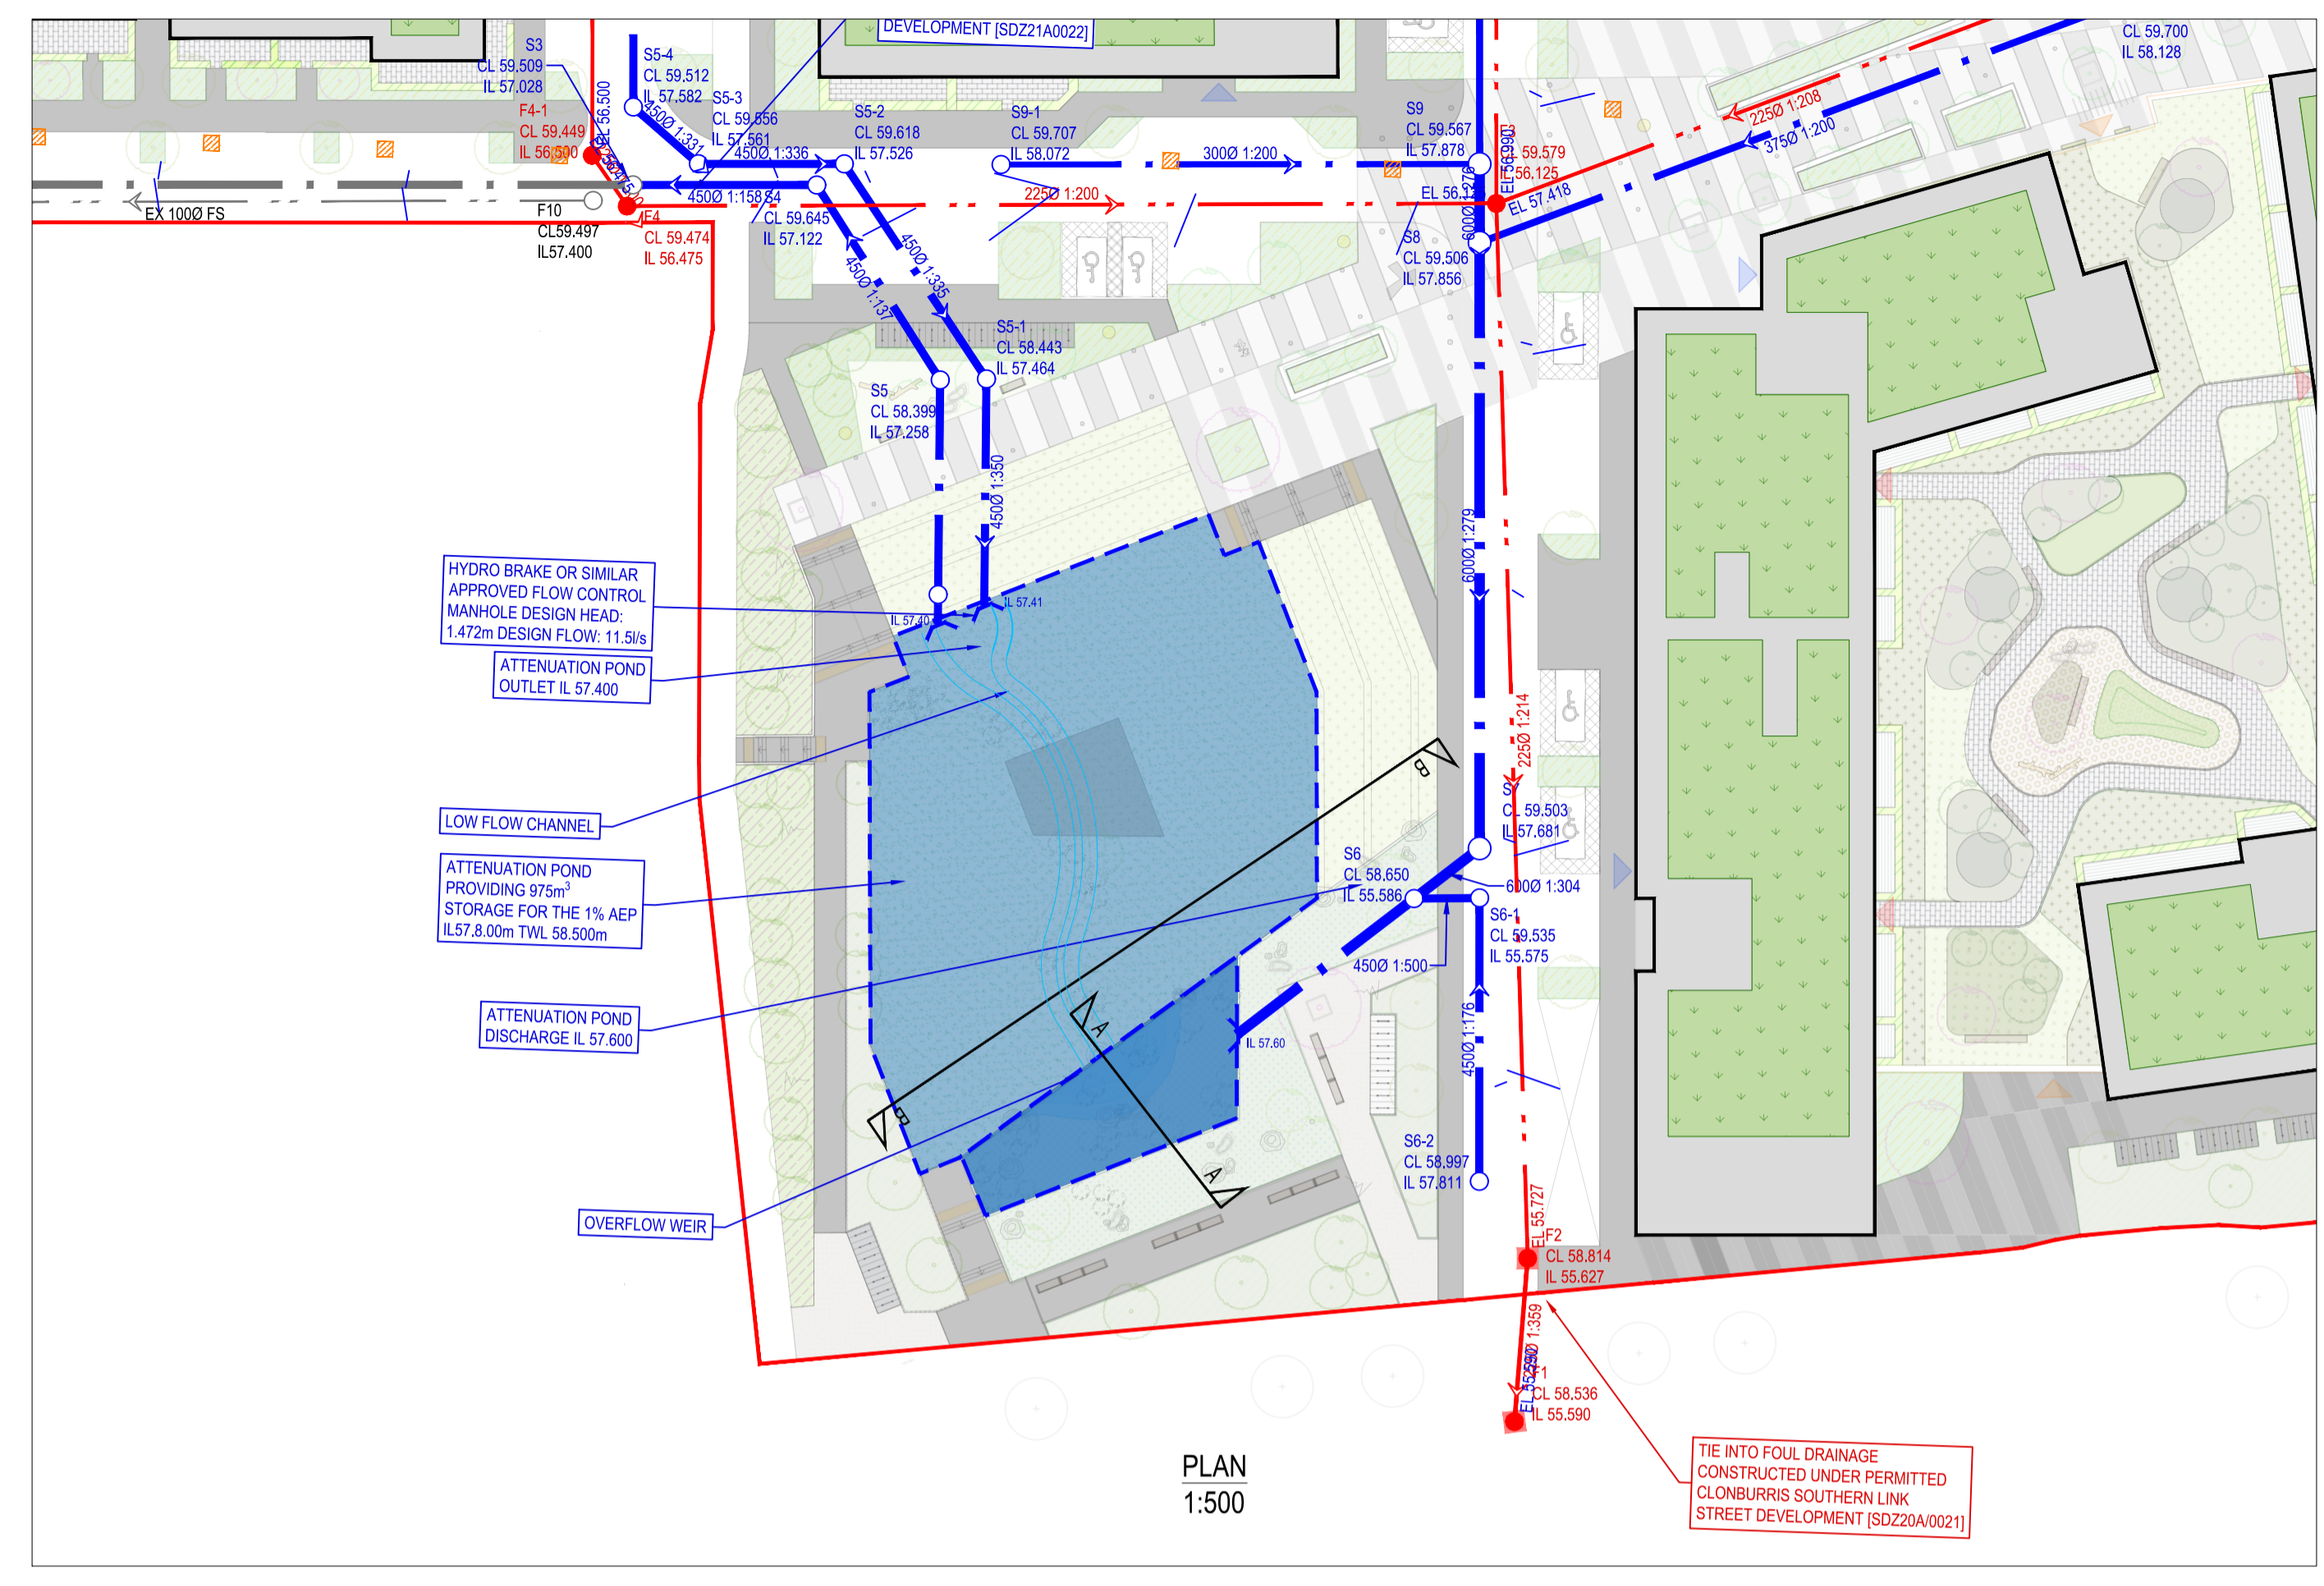

0	13-12-22	ISSUED FOR PLANNING	RMC	DCB
rev	date	description	by	chkd.
STATUS CODES				
purpose	acceptance			
P1 - INFORMATION	S - ISSUED			
 DBFL Consulting Engineers Civil, Structural & Transportation Engineering www.dbfl.ie				
DUBLIN OFFICE: Ormond House, Upper Ormond Quay, Dublin 7, D07 W704 PHONE: +353 1 450 4000 CORK OFFICE: 14 South Mall, Cork, T12 CT91 PHONE: +353 21 2024538 WATERFORD OFFICE: Salsburgh The Atrium, Maritime Gate, Canada Street, Waterford, X91 W028 PHONE: +353 51 309 500				
project ref.				
CLONBURRIS T2				
drawing title				
TYPICAL ATTENUATION AREA DETAILS				
client				
CAIRN HOMES				
designed by	author	scale	sheet size	
DCB	RMC	AS SHOWN	A1	
drawing no.	revision			
CLB-1B-94-SW-DTM-DR-DBFL-CE-5005	0			