

Description: Digital Landscape Model (DLM)

Publisher / Source: Ordnance Survey Ireland (OSi)

Data Source / Reference: PRIME2

File Format: Autodesk AutoCAD (DWG_R2013)

File Name: V_50255004_1.dwg

Clip Extent / Area of Interest (AOI):
 LLX.LLY = 704938.7307, 732821.8304
 LRX.LRY = 705270.7307, 732821.8304
 ULX.LLY = 704938.7307, 733067.8304
 URX.LRY = 705270.7307, 733067.8304

Projection / Spatial Reference:
 Projection= IREN195_Inch_Transverse_Mercator
 Centre Point Coordinates:
 X,Y = 705104.7307, 732944.8304

Reference Index:
 Map Series | Map Sheets
 1:2,500 | 3261-C

Data Extraction Date:
 Date= 08-Mar-2022

Source Data Release:
 DCMLS Release V1.149.113

Product Version:
 Version= 1.4

License / Copyright:
 Ordnance Survey Ireland Terms of Use apply.
 Please visit www.osi.ie/about/terms-conditions.

© Ordnance Survey Ireland, 2022

Compiled and published by Ordnance Survey Ireland, Phoenix Park, Dublin 8, Ireland.

Unauthorised reproduction infringes Ordnance Survey Ireland and Government of Ireland copyright.

All rights reserved. No part of this publication may be copied, reproduced or transmitted in any form or by any means without the prior written permission of the copyright owners.

The representation on this map of a road, track or footpath is not evidence of the existence of a right of way.

Ordnance Survey maps never show legal property boundaries, nor do they show ownership of physical features.

© Suirbhreacht Ordánais Éireann, 2022


Arna thionsú agus arna fhoilsiú ag Suirbhreacht Ordánais Éireann, Páirc an Fhionnuisce, Baile Átha Cliath 8, Éire.

Sáraitom adirgeadh neamhdhráithe coilpcheart Shuirbhreacht Ordánais Éireann agus Rialtas na hÉireann.

Gach cead ar cosnadh. Ní ceodnadhach aon chuid den fhóilseán seo a chloipeall, a athrú nó a bharcair in aon form nó ar aon bhealach gan cead i scríbhinn ionntríe ó úinéirí an coilpchearta.

Ní thionann bóthar, bealach nó cossán a bheith ar an léarscáil seo agus tionsaíse ar chread síl.

Ní thaispeánann léarscáil de chuid Ordánais Shuirbhreacht na hÉireann teorann phiontú díshuill de mhachn rannh, ná úinéireacht de ghnéithe fhisicúla.

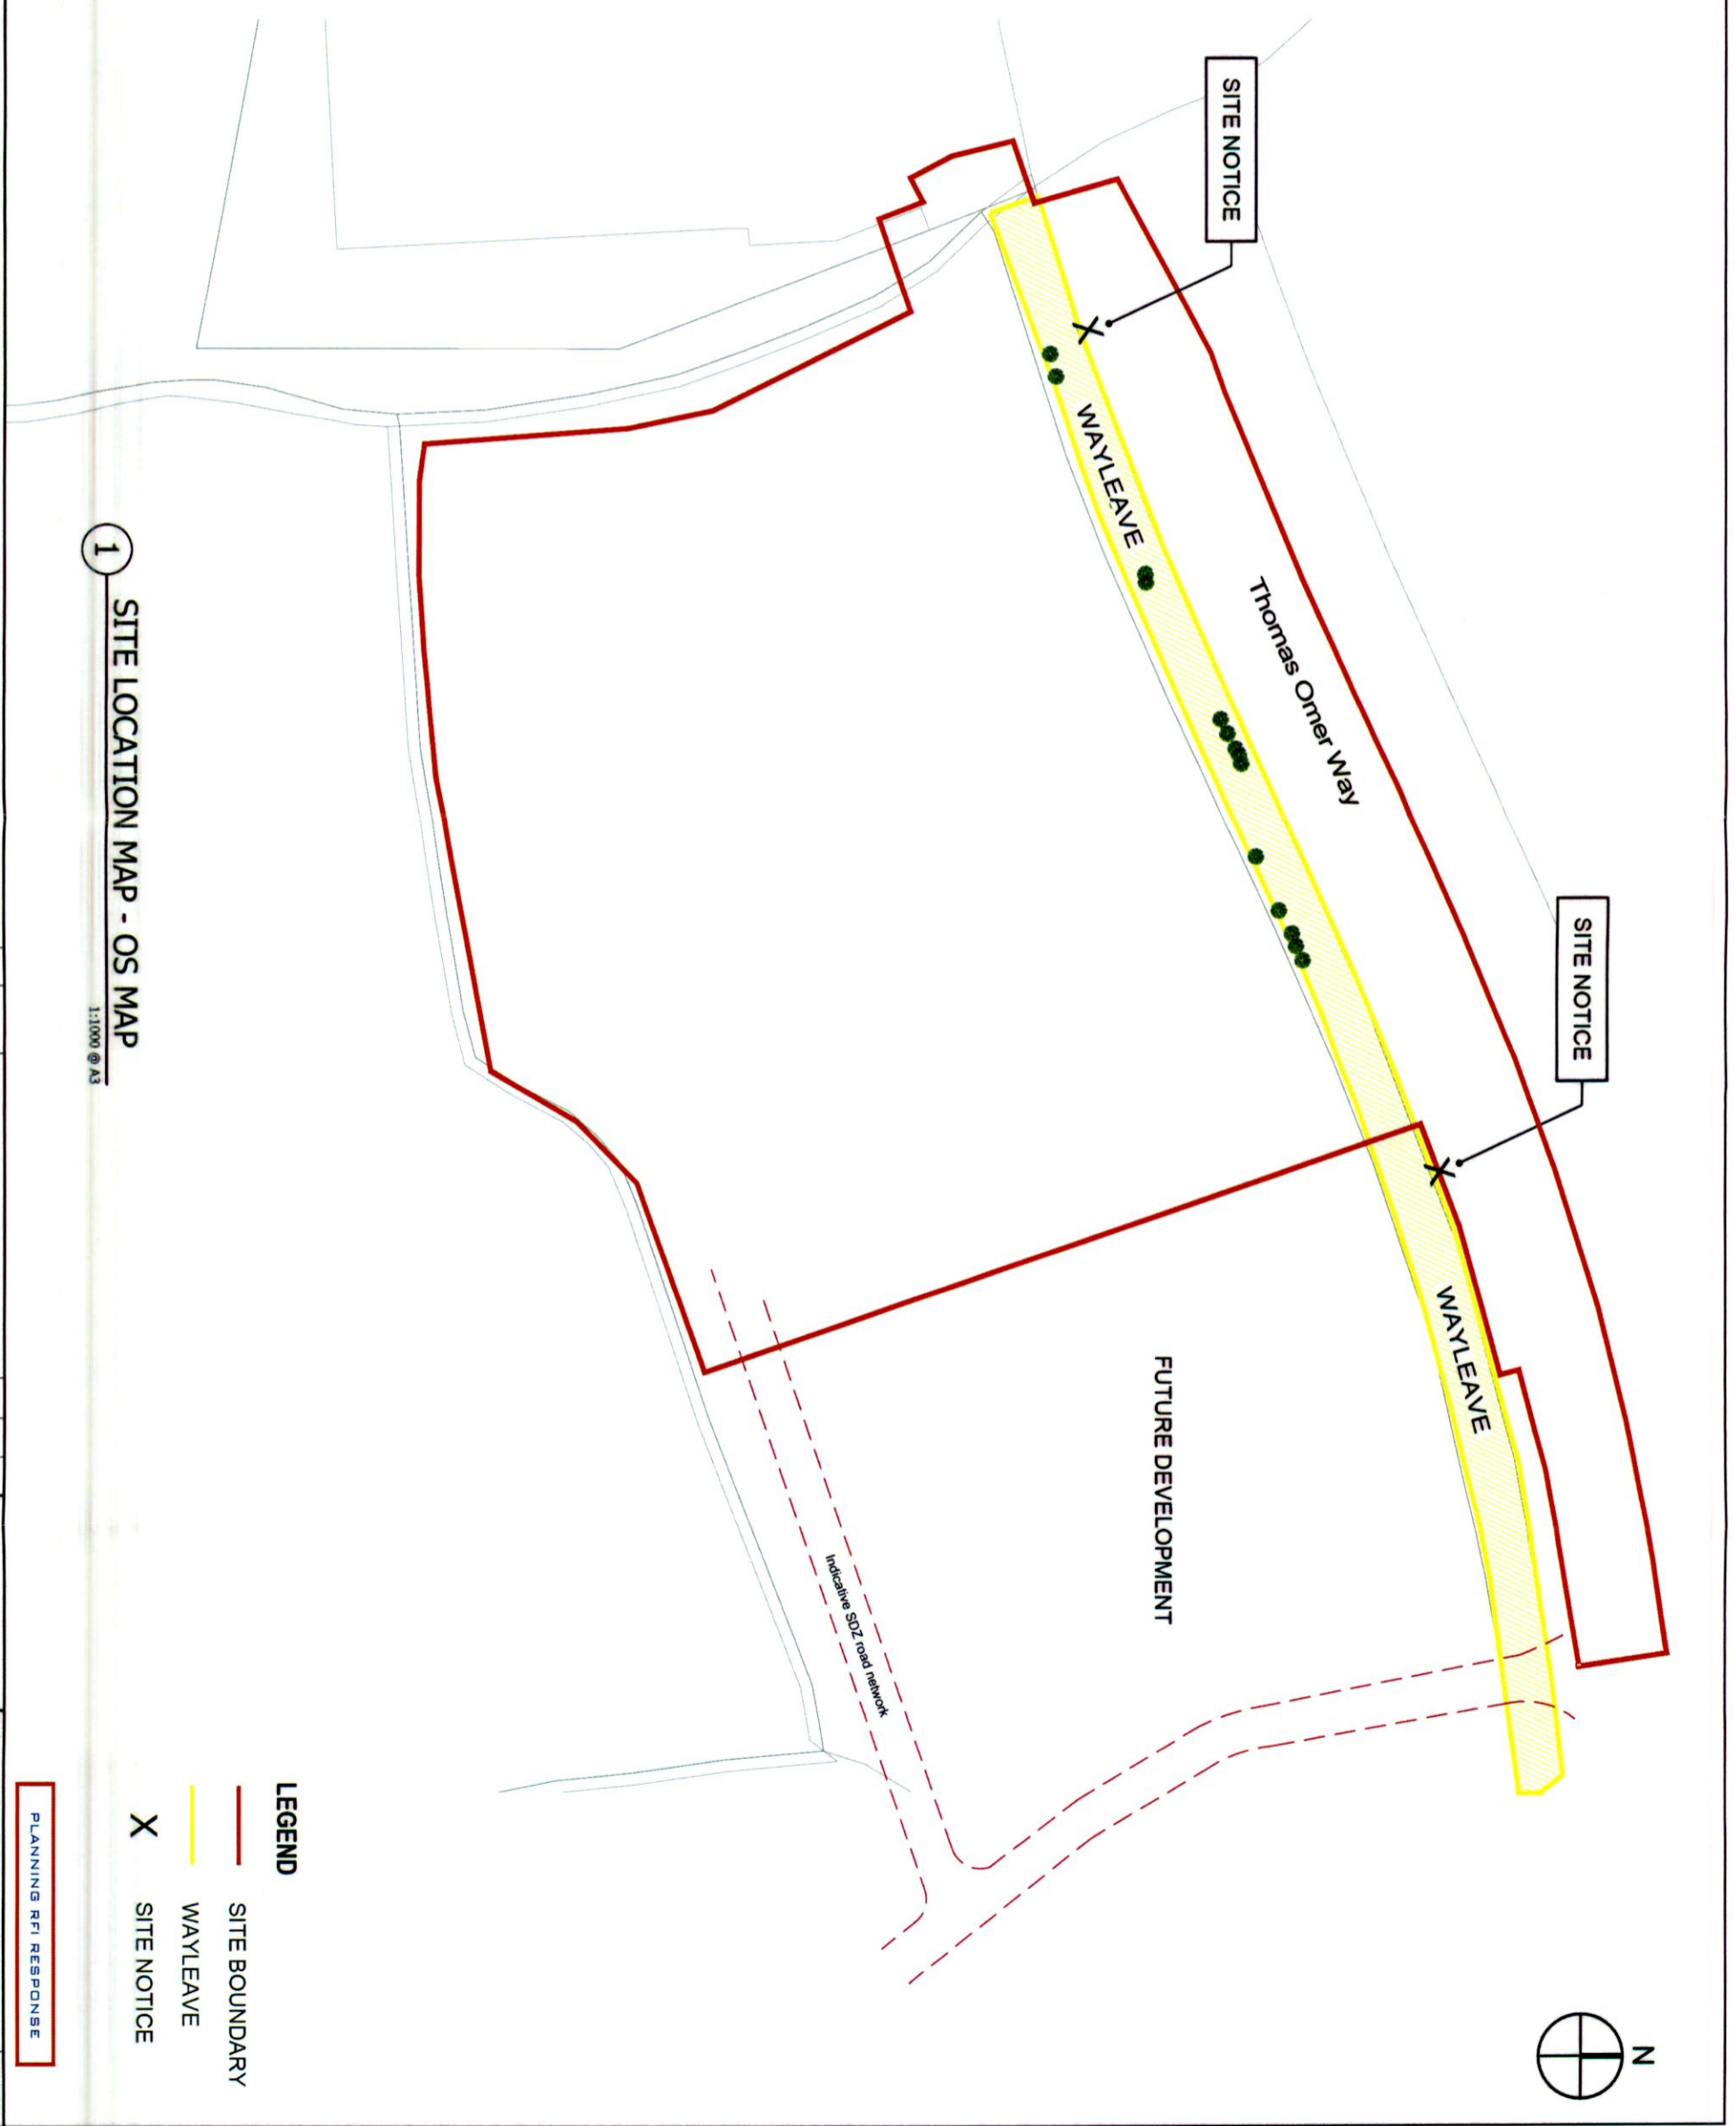

1 SITE LOCATION MAP - OS MAP
 1:1000 @ A3

DO NOT SCALE FROM THIS DRAWING

Changes to drawings and drawings prepared by AFEC International Ltd and its staff are the responsibility of AFEC International Ltd and its staff.

This drawing is the property of AFEC International Ltd and its staff. It is not to be used for any other purpose without the written consent of AFEC International Ltd and its staff.

NOTES

REV	DATE	DESCRIPTION
P02	16.01.2023	ISSUED AS PLANNING RFI
P01	21.06.2022	ISSUED FOR PLANNING

CW	DL	MC
MD	DL	CK
DRWN	CHKD	APPD
BY	BY	BY



CLIENT	Department of Education	AFEC/DEN
DRAWING TITLE	OS Map	SCALE @ A3
SCHOOL	Site @ Kishoge	STATUS
DRAWING NUMBER	SDP-AFEC-05-00-DR-A-1000	S02
REVISION		P02