



3 EXISTING SITE KEY PLAN
1:1500 @ A1

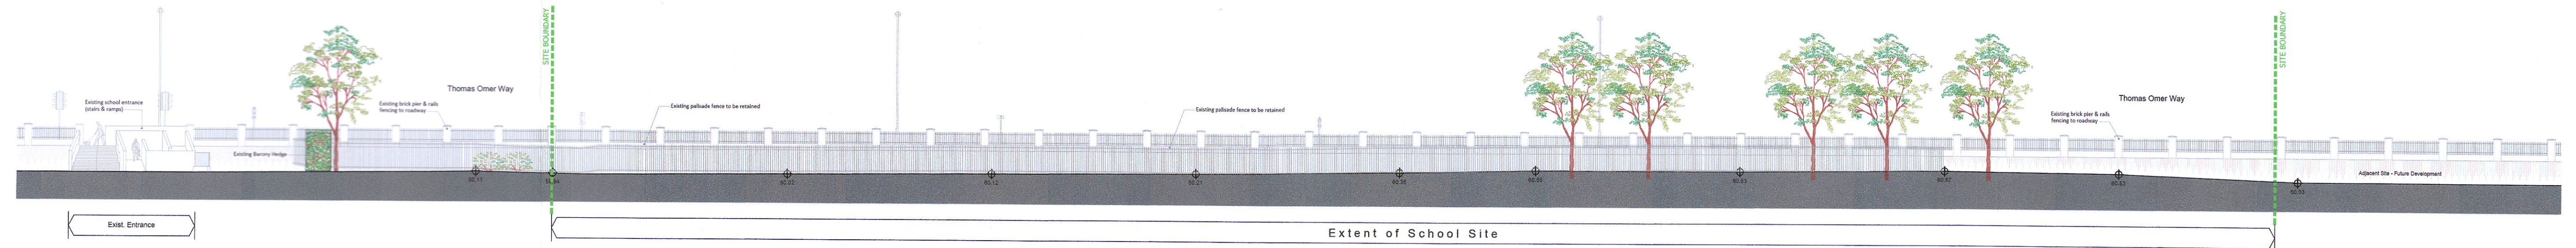

1 EXISTING SITE SECTION AA
1:200 @ A1

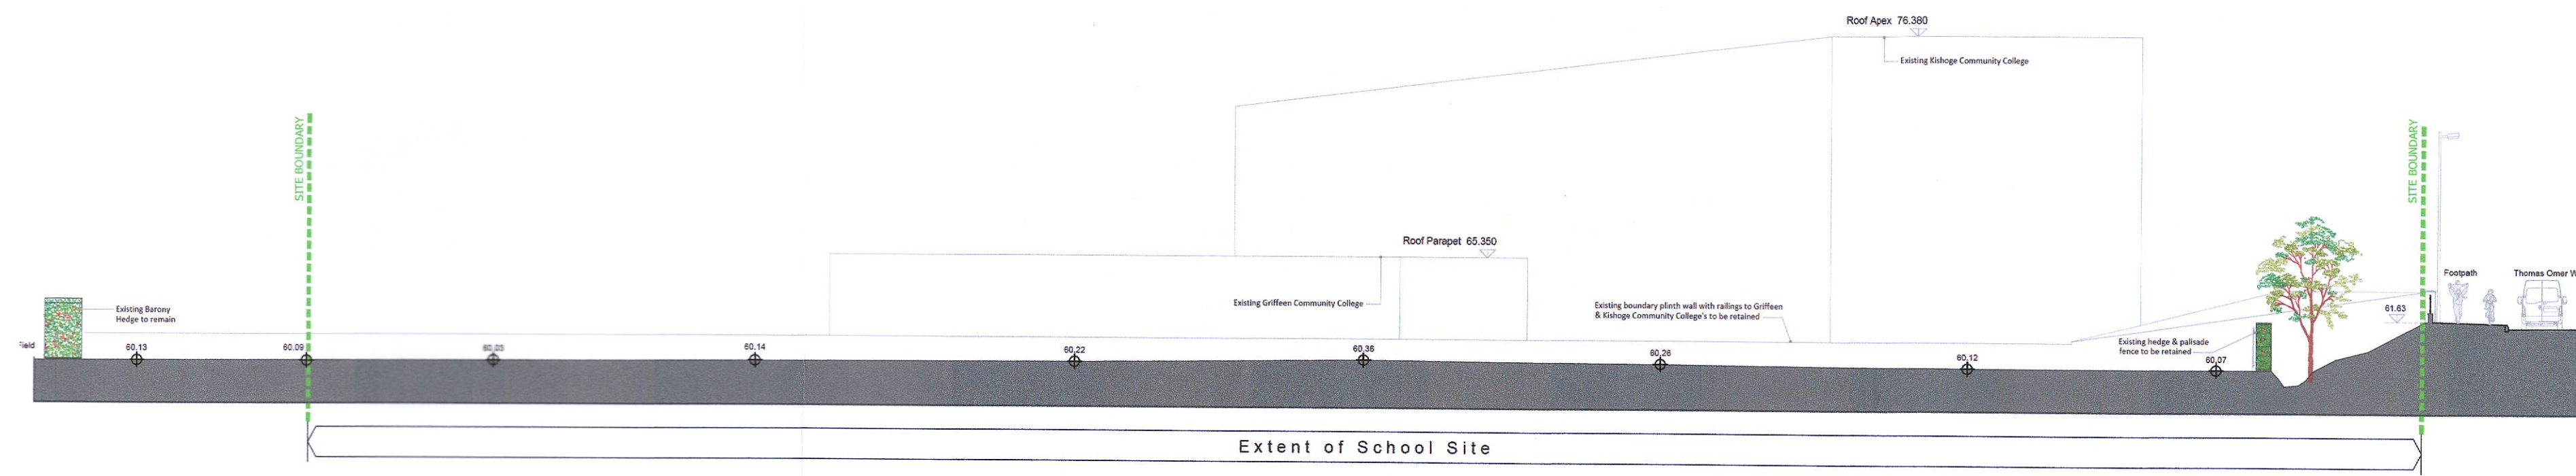

2 EXISTING SITE SECTION BB
1:200 @ A1

PLANNING RFI RESPONSE

DO NOT SCALE FROM THIS DRAWING

Copyright in all documents and drawings prepared by AFEC Engineering Ltd. and in any works executed from those documents and drawings shall remain the property of AFEC Engineering Ltd. unless otherwise agreed at project inception.

This drawing is to be read in conjunction with all relevant engineers & specialist drawings, specifications and contract documents. Works to be carried out on site. All dimensions to be verified by the contractor on site. All discrepancies should be reported to the architect prior to commencement of the works.

REV	DATE	DESCRIPTION	DRWN BY	CHKD BY	APPD BY
P02	16.01.2023	ISSUED AS PLANNING RFI	CW	DL	MC
P01	25.07.2022	ISSUED FOR PLANNING	MD	DL	CK



CLIENT Department of Education	AFEC JOB NO. 22005
DRAWING TITLE Existing Site Sections AA & BB	SCALE (@ A1) 1:250
SCHOOL Site @ Kishoge	STATUS S04
DRAWING NUMBER SDP-AFEC-05-ZZ-DR-A-5000	REVISION P02