
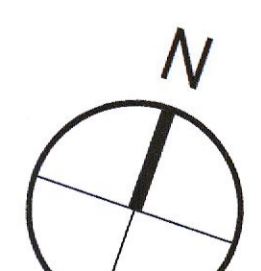


- SERVICES LEGEND:**
- LUMINAIRE A COLUMN
BGP703 DW50 BL1
LAMP LED-HB 5.2S 740 MD 0.87
 - LUMINAIRE B COLUMN
BGP703 DX70 BL2
LAMP LED-HB 5.2S 740 MD 0.87
 - LUMINAIRE C COLUMN
BGP701 DRN1 BL1
LAMP LED-HB 5.2S 740 MD 0.87
 - 3PH ISOLATOR
 - DUAL EV CHARGING STATION

- GENERAL NOTES:**
- 1) EXACT LOCATION OF SERVICES AND FITTINGS TO BE AGREED ON SITE WITH THE ARCHITECTS AND ENGINEERS PRIOR TO INSTALLATION.
 - 2) CO-ORDINATION OF THE ELECTRICAL SERVICES WITH THE OTHER TRADES TO BE AGREED ON SITE PRIOR TO INSTALLATION. ADDITIONAL COSTS DUE TO LACK OF CO-ORDINATION WILL NOT BE ENTERTAINED.
 - 3) THIS DRAWING SHOULD BE READ IN CONJUNCTION WITH RELEVANT SECTIONS OF THE SPECIFICATION, SCHEDULES, ARCHITECTURAL DRAWINGS AND STRUCTURAL ENGINEERS DRAWINGS.
 - 4) DO NOT SCALE FROM THESE DRAWINGS. THIS DRAWING IS REPRESENTATIVE ONLY. THE CONTRACTOR SHALL ALLOW FOR ALL SETTING OUT AND INSTALLATION AROUND OBSTRUCTIONS.
 - 5) ELECTRICAL SERVICES INSTALLATION TO COMPLY WITH IS10101:2020

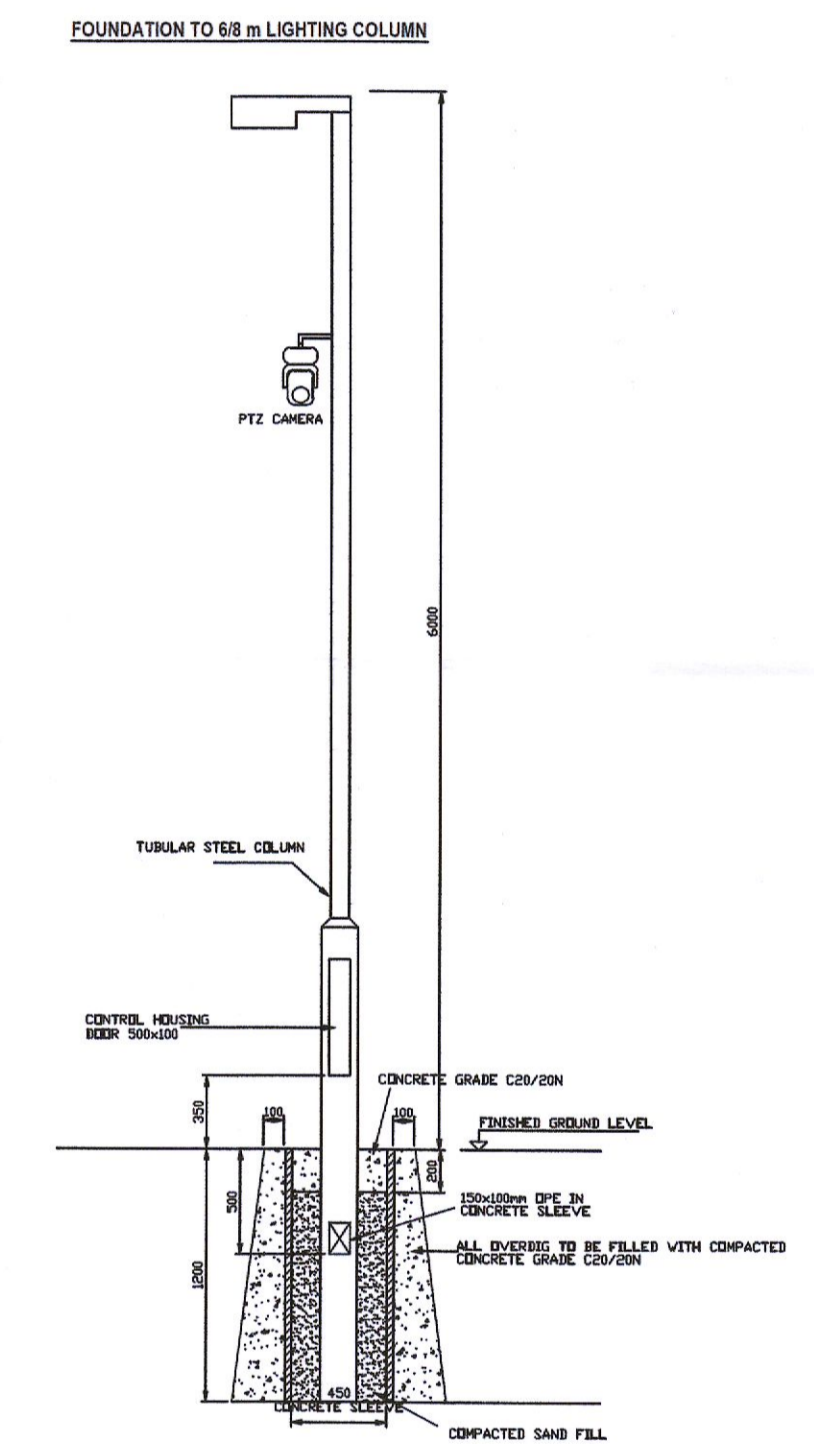

DO NOT SCALE FROM THIS DRAWING

Copyright in all documents and drawings prepared by AFEC Engineering Ltd, and in any works executed from those documents and drawings shall remain the property of AFEC Engineering Ltd, unless otherwise agreed at project inception.

This drawing is to be read in conjunction with all relevant engineers & specialist drawings, specifications and contract documents. Work to figured dimensions only. All documents to be verified by the contractor on site. All discrepancies should be reported to the architect prior to commencement of the works.

REV	DATE	DESCRIPTION	DRWN BY	CHKD BY	APPD BY
P01	12.01.2023	S3 - Suitable for Review and Comment			

AC	MS	AW
DRWN BY	CHKD BY	APPD BY



06, Swords Enterprise Park, Swords, Dublin, K67YX37
 W - www.afec.ie E - admin@afec.ie P - 01 6642836

CLIENT Department of Education	AFEC JOB NO. 22005
PROJECT SDP Kishoge	SCALE (@ A1) 1:250
DRAWING TITLE Electrical Site Services	STATUS S3
DRAWING NUMBER SDP-AFEC-00-00-DR-E-1000	REVISION P01