


No.12 SHACKLETON ABBEY - EXISTING ADJACENT DWELLING      No.11 EXISTING DWELLING      SHACKLETON CROSS - PUBLIC ROADWAY

**EXISTING FRONT (EAST) CONTIGUOUS ELEVATION**  
SCALE 1:100


P1

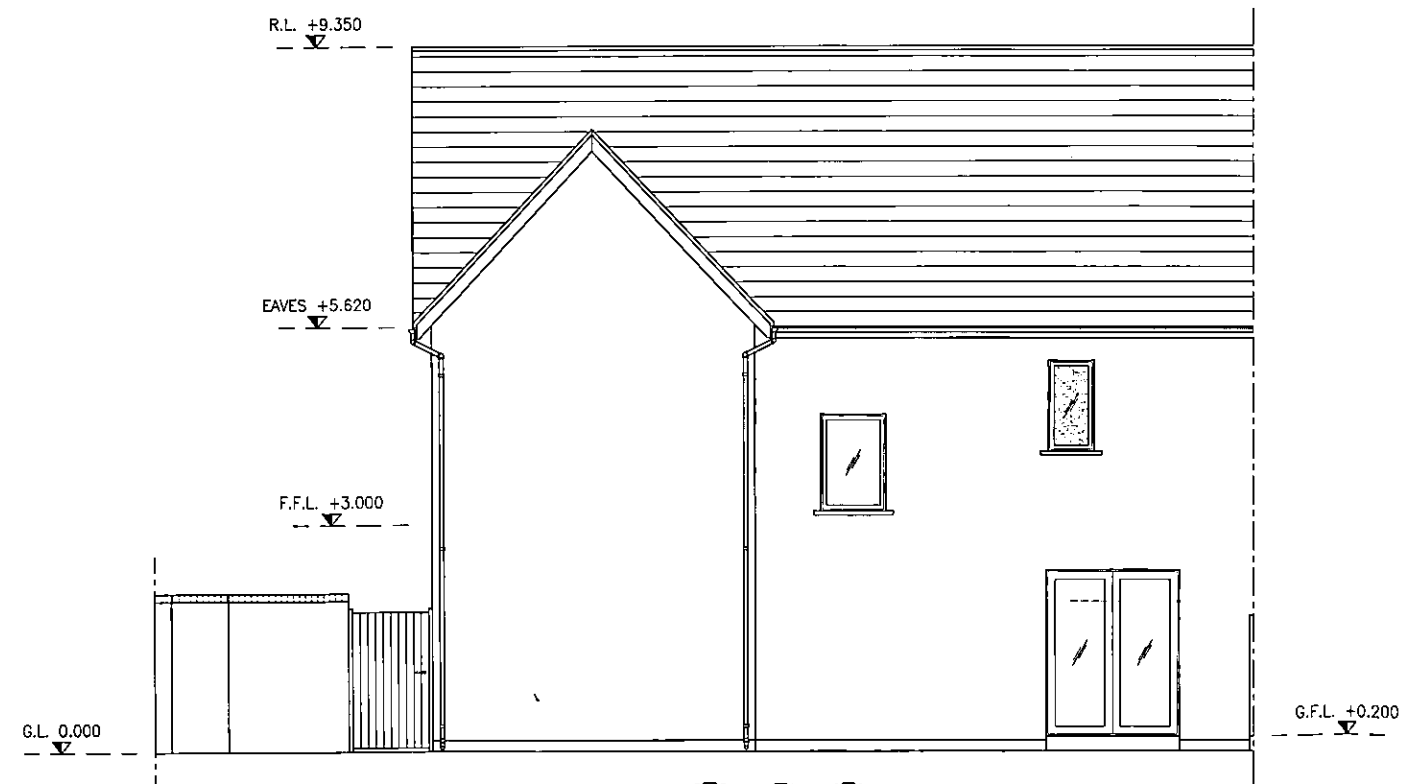

**EXISTING REAR (WEST) ELEVATION**  
SCALE 1:100


P1

				ISSUED		DRAWING NAME	
				<b>PLANNING</b>		<b>EXISTING ELEVATIONS &amp; SECTIONS SHEET 1 OF 2</b>	
				CLIENT		DRAWING No.	
				SUNIL VARGHESE		<b>AR-03</b>	
				11 SHACKLETON ABBEY, LUCAN, CO. DUBLIN		REVISION	
				PROJECT NAME		<b>P1</b>	
				EXTENSION & RENOVATION WORKS TO		SCALE	
				11 SHACKLETON ABBEY, LUCAN, CO. DUBLIN		1:100	
				DWO BY		DRAWN DATE	
						28.10.22	
REV	DATE	DESCRIPTION	DWO BY	APPR BY			
P1	23.01.23	ADDITIONAL INFORMATION	ROC	ROC			
P	11.11.22	ISSUED FOR PLANNING	ROC	ROC			

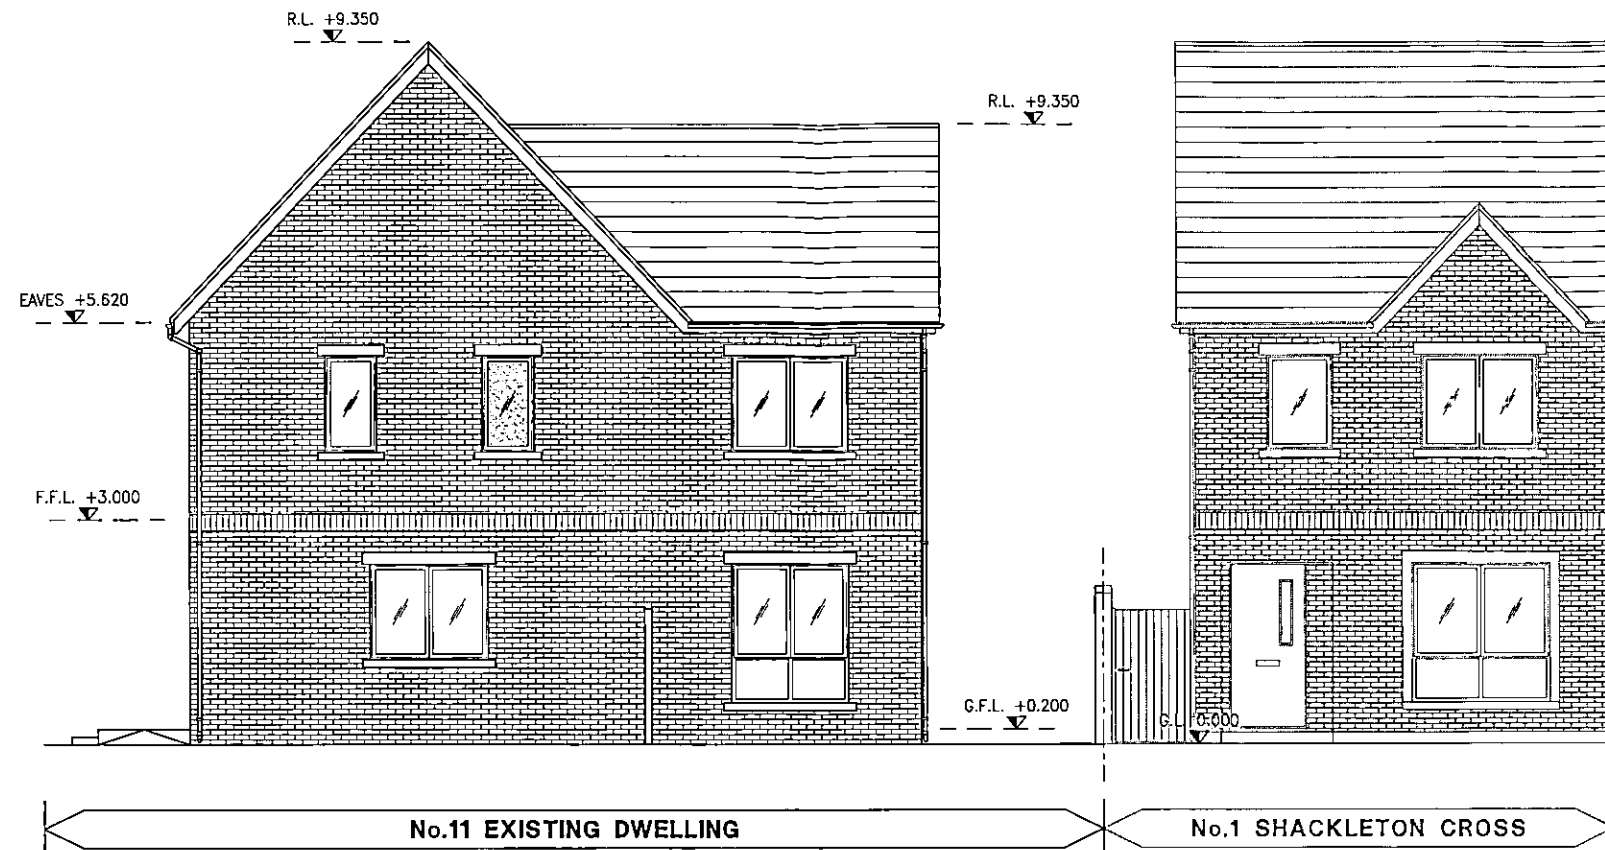

**EXISTING SIDE (NORTH) ELEVATION**  
SCALE 1:100

P1

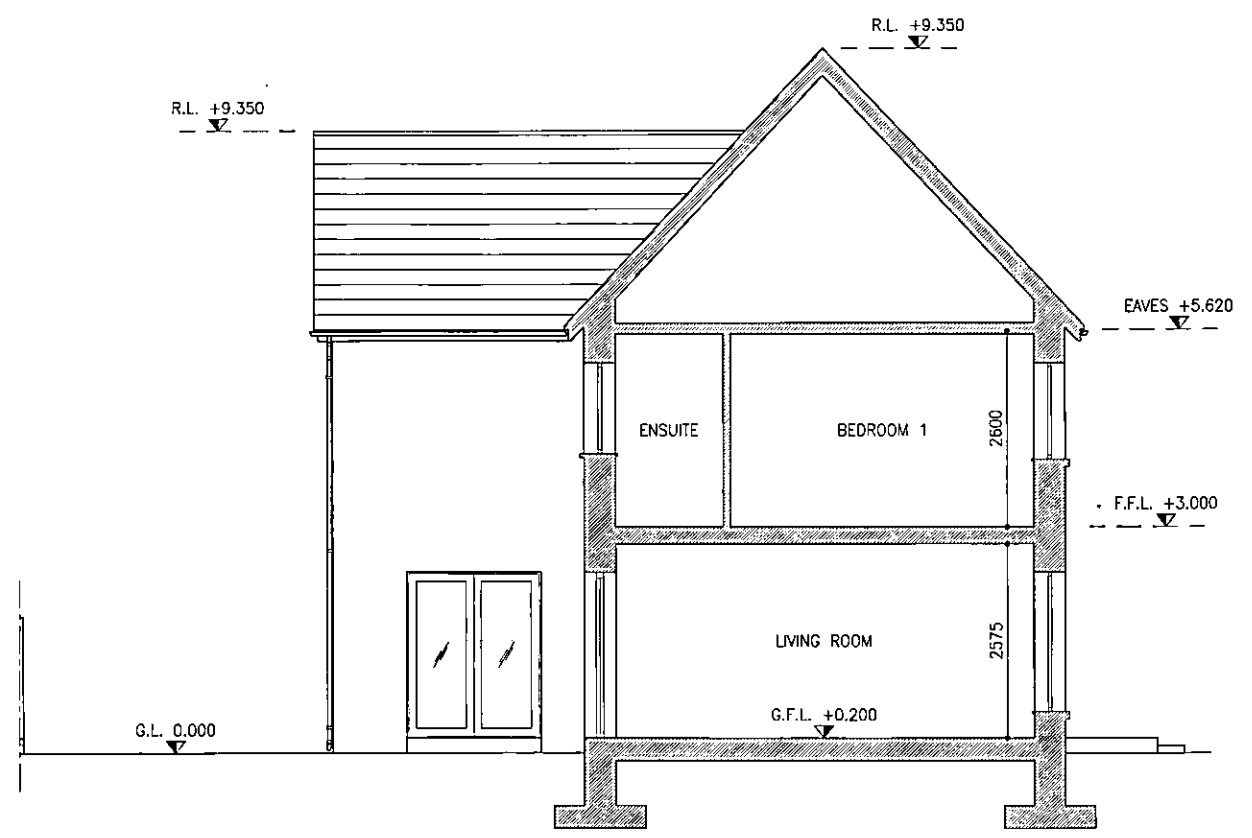

**EXISTING SECTION A-A**  
SCALE 1:100

				ISSUED		DRAWING NAME	
				PLANNING		EXISTING ELEVATIONS & SECTIONS SHEET 2 OF 2	
				CLIENT		DRAWING No.	
				SUNIL VARGHESE		AR-04	
				11 SHACKLETON ABBEY, LUCAN, CO. DUBLIN		REVISION	
				PROJECT NAME		P1	
				EXTENSION & RENOVATION WORKS TO		SCALE	
				11 SHACKLETON ABBEY, LUCAN, CO. DUBLIN		1:100	
				DRAWN DATE		28.10.22	
REV	DATE	DESCRIPTION	DWG BY	APPR. BY			
P1	23.01.23	ADDITIONAL INFORMATION	ROC	ROC			
P	11.11.22	ISSUED FOR PLANNING	ROC	ROC			