


PROPOSED GROUND FLOOR LAYOUT

SCALE 1:100

(TOTAL FLOOR AREA = 91.0sq.m)


NOTE: ALL EXISTING DRAINAGE PIPEWORK TO BE ENCASED IN CONCRETE UNDER NEW STRUCTURE. NEW STRUCTURE TO BE KEPT CLEAR OF EXISTING DRAINAGE PIPEWORK TO ENSURE NO LOAD IS TRANSFERRED.

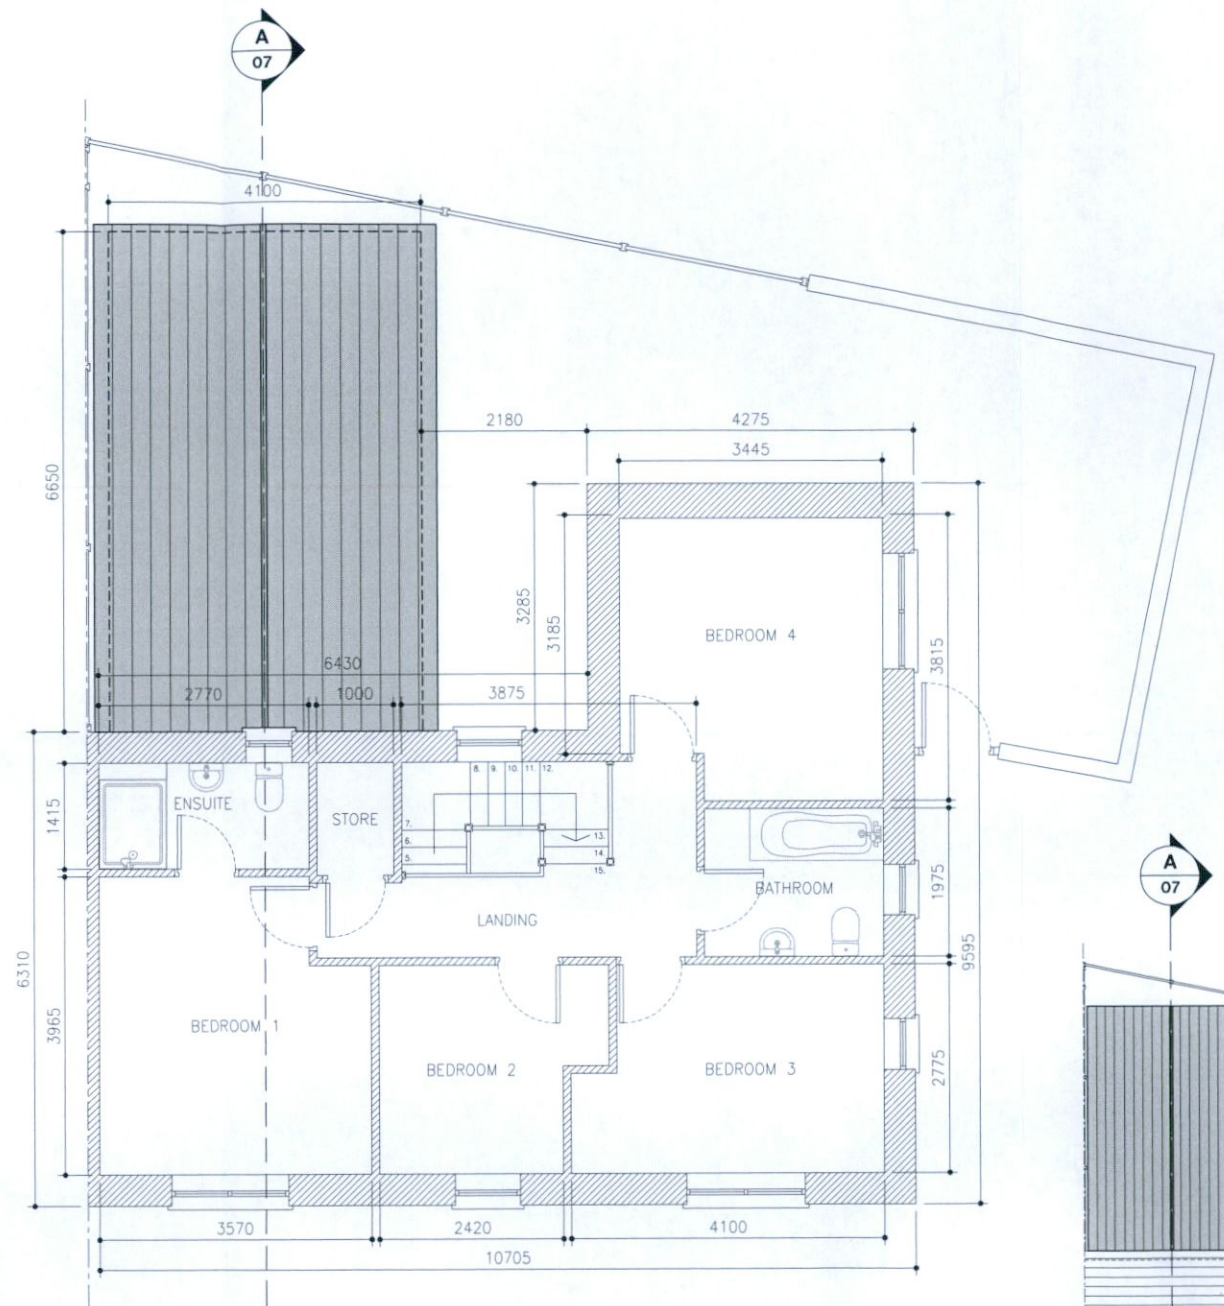

PROPOSED FIRST FLOOR LAYOUT


SCALE 1:100

(TOTAL FLOOR AREA = 67.5sq.m)

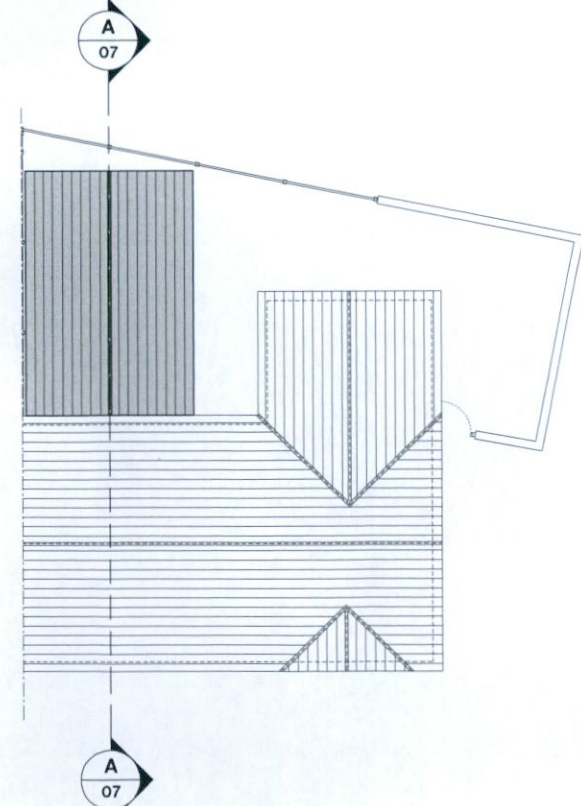

PROPOSED ROOF LAYOUT

SCALE 1:200

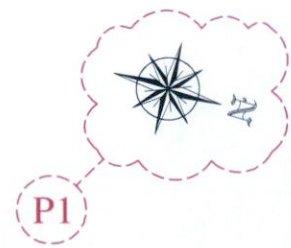

				ISSUED		DRAWING NAME	
				PLANNING		PROPOSED GROUND, FIRST FLOOR & ROOF LAYOUTS	
				CLIENT		DRAWING No.	
				SUNIL VARGHESE		AR-05	
				11 SHACKLETON ABBEY, LUCAN, CO. DUBLIN		REVISION	
				PROJECT NAME		P1	
				EXTENSION & RENOVATION WORKS TO		DRAWN DATE	
				11 SHACKLETON ABBEY, LUCAN, CO. DUBLIN		28.10.22	
REV	DATE	DESCRIPTION	DWG BY	APPR. BY	SCALE		
P1	23.01.23	ADDITIONAL INFORMATION	ROC	ROC	1:100		
P	11.11.22	ISSUED FOR PLANNING	ROC	ROC			