



No.12 SHACKLETON ABBEY - EXISTING ADJACENT DWELLING


No.11 EXISTING DWELLING

SHACKLETON CROSS - PUBLIC ROADWAY

FRONT (EAST) CONTIGUOUS ELEVATION - NO CHANGE

SCALE 1:100

P1

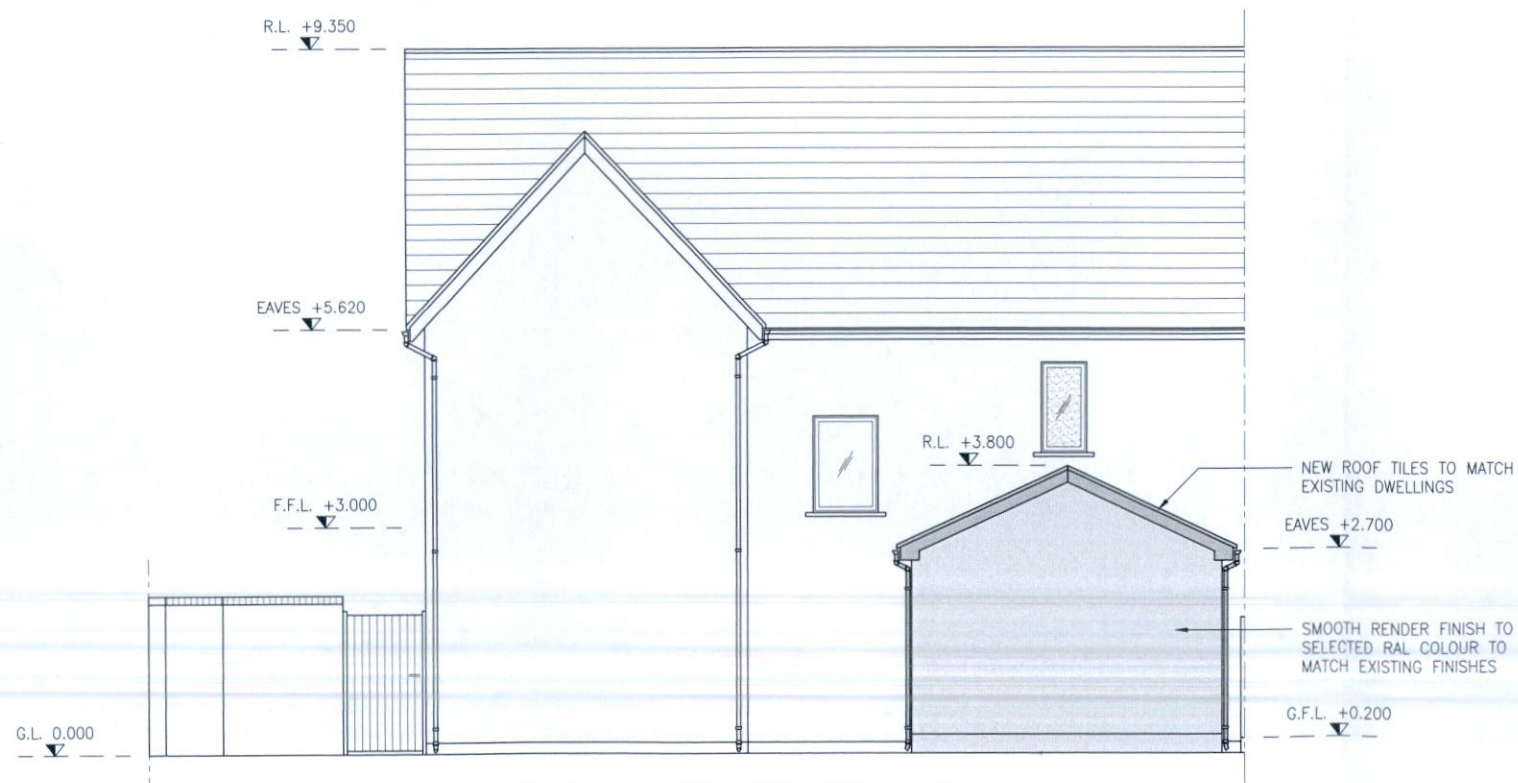

PROPOSED REAR (WEST) ELEVATION


SCALE 1:100

P1


				ISSUED		DRAWING NAME	
				PLANNING		PROPOSED ELEVATIONS & SECTIONS SHEET 1 OF 2	
				CLIENT		DRAWING No.	
				SUNIL VARGHESE		AR-06	
				11 SHACKLETON ABBEY, LUCAN, CO. DUBLIN		REVISION	
						P1	
				PROJECT NAME		SCALE	
				EXTENSION & RENOVATION WORKS TO		1:100	
				11 SHACKLETON ABBEY, LUCAN, CO. DUBLIN		DRAWN DATE	
						28.10.22	
REV	DATE	DESCRIPTION	DWG BY	APPR BY			
P1	23.01.23	ADDITIONAL INFORMATION	ROC	ROC			
P	11.11.22	ISSUED FOR PLANNING	ROC	ROC			



PROPOSED SIDE (NORTH) ELEVATION
SCALE 1:100 P1

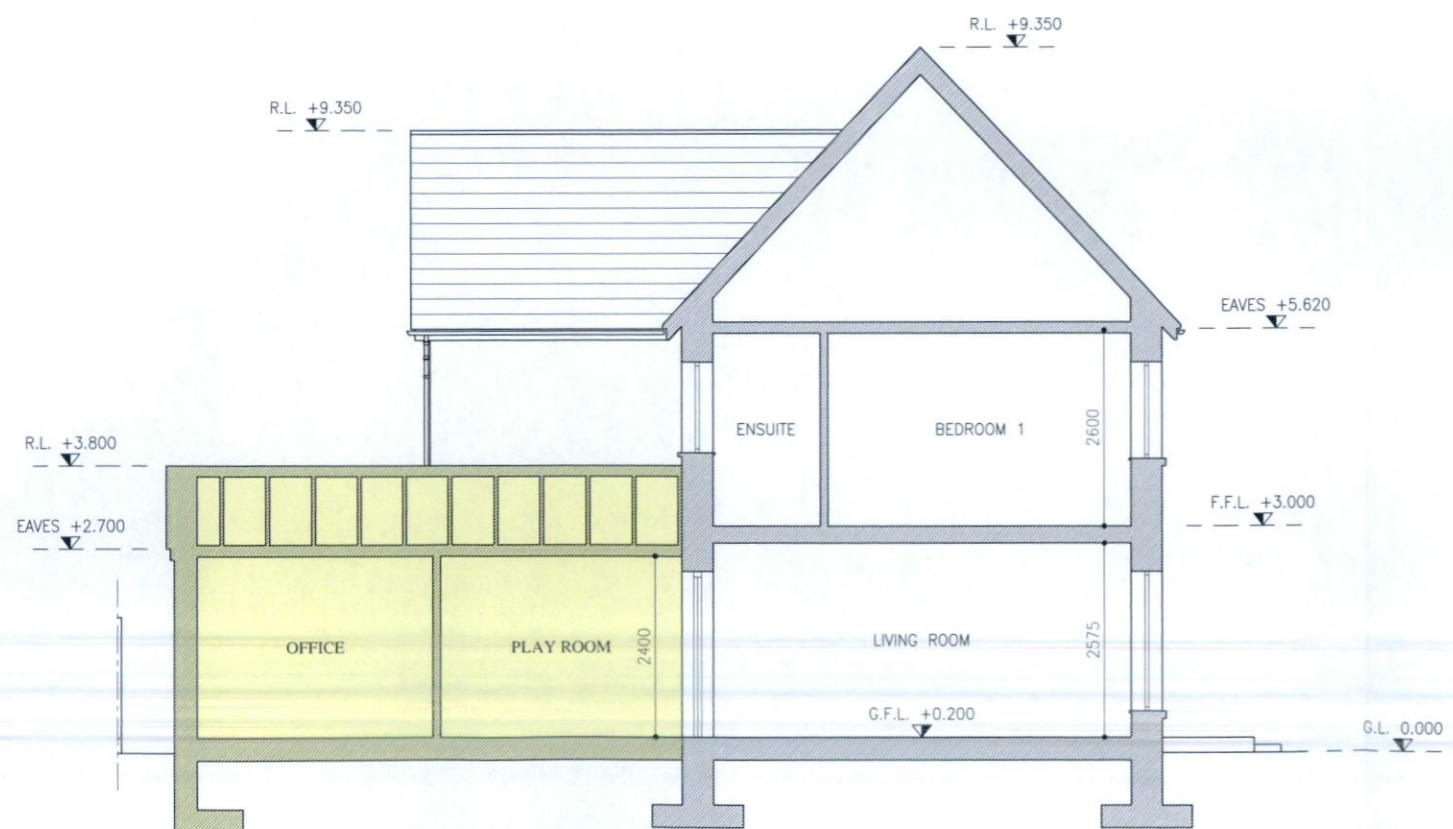

PROPOSED SECTION A-A
SCALE 1:100

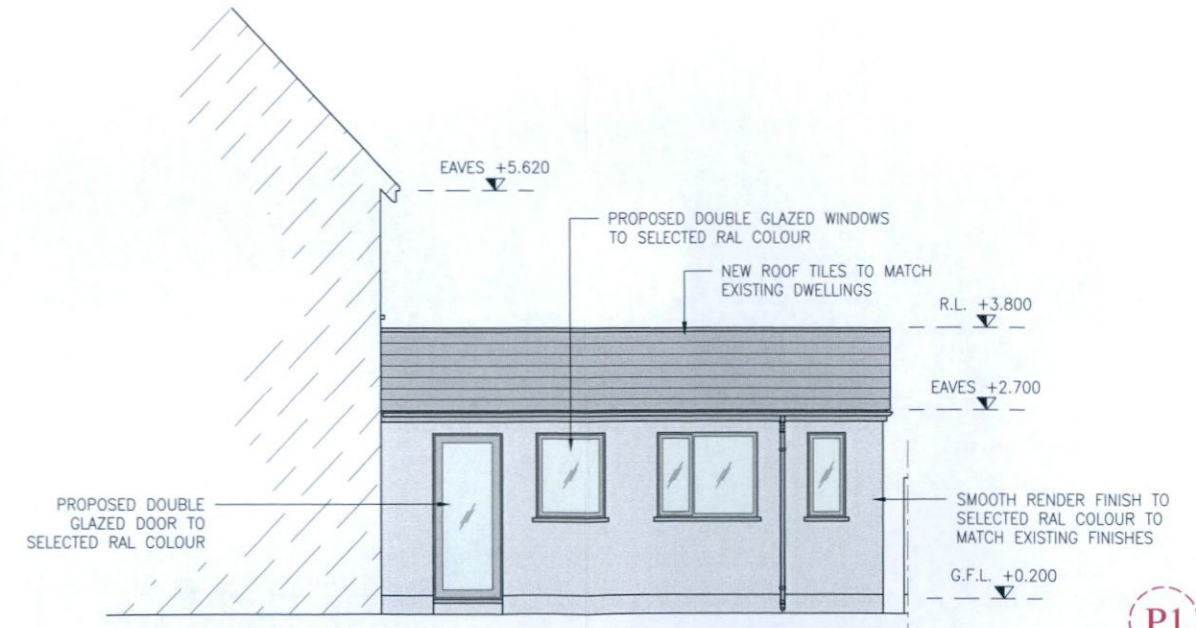

PROPOSED EXTENSION SIDE (NORTH) ELEVATION
SCALE 1:100 P1

				ISSUED		DRAWING NAME	
				PLANNING		PROPOSED ELEVATIONS & SECTIONS SHEET 2 OF 2	
				CLIENT		DRAWING No.	
				SUNIL VARGHESE		AR-07	
				11 SHACKLETON ABBEY, LUCAN, CO. DUBLIN		REVISION	
						P1	
				PROJECT NAME		SCALE	
				EXTENSION & RENOVATION WORKS TO		1:100	
				11 SHACKLETON ABBEY, LUCAN, CO. DUBLIN		DRAWN DATE	
						28.10.22	
REV	DATE	DESCRIPTION	DWG BY	APPR BY			
P1	23.01.23	ADDITIONAL INFORMATION	ROC	ROC			
P	11.11.22	ISSUED FOR PLANNING	ROC	ROC			