


NO PART OF THIS DRAWING MAY BE REPRODUCED OR TRANSMITTED IN ANY FORM OR STORED IN ANY RETRIEVAL SYSTEM OF ANY NATURE WITHOUT THE WRITTEN PERMISSION OF MALONE O'REGAN CONSULTING ENGINEERS AS COPYRIGHT HOLDER EXCEPT AS AGREED FOR USE ON THE PROJECT FOR WHICH THE DRAWING WAS ORIGINALLY CREATED.

THIS DRAWING IS TO BE READ IN CONJUNCTION WITH ALL OTHER RELEVANT DRAWINGS, SPECIFICATIONS AND THE PRELIMINARY HEALTH & SAFETY PLAN.


ALL DIMENSIONS ARE IN mm UNLESS NOTED OTHERWISE. DO NOT SCALE DIMENSIONS.

THE CONTRACTOR SHALL CHECK ALL DIMENSIONS PRIOR TO THE COMMENCEMENT OF CONSTRUCTION. ALL DISCREPANCIES SHALL BE REPORTED TO THIS OFFICE IN WRITING.


NOTES

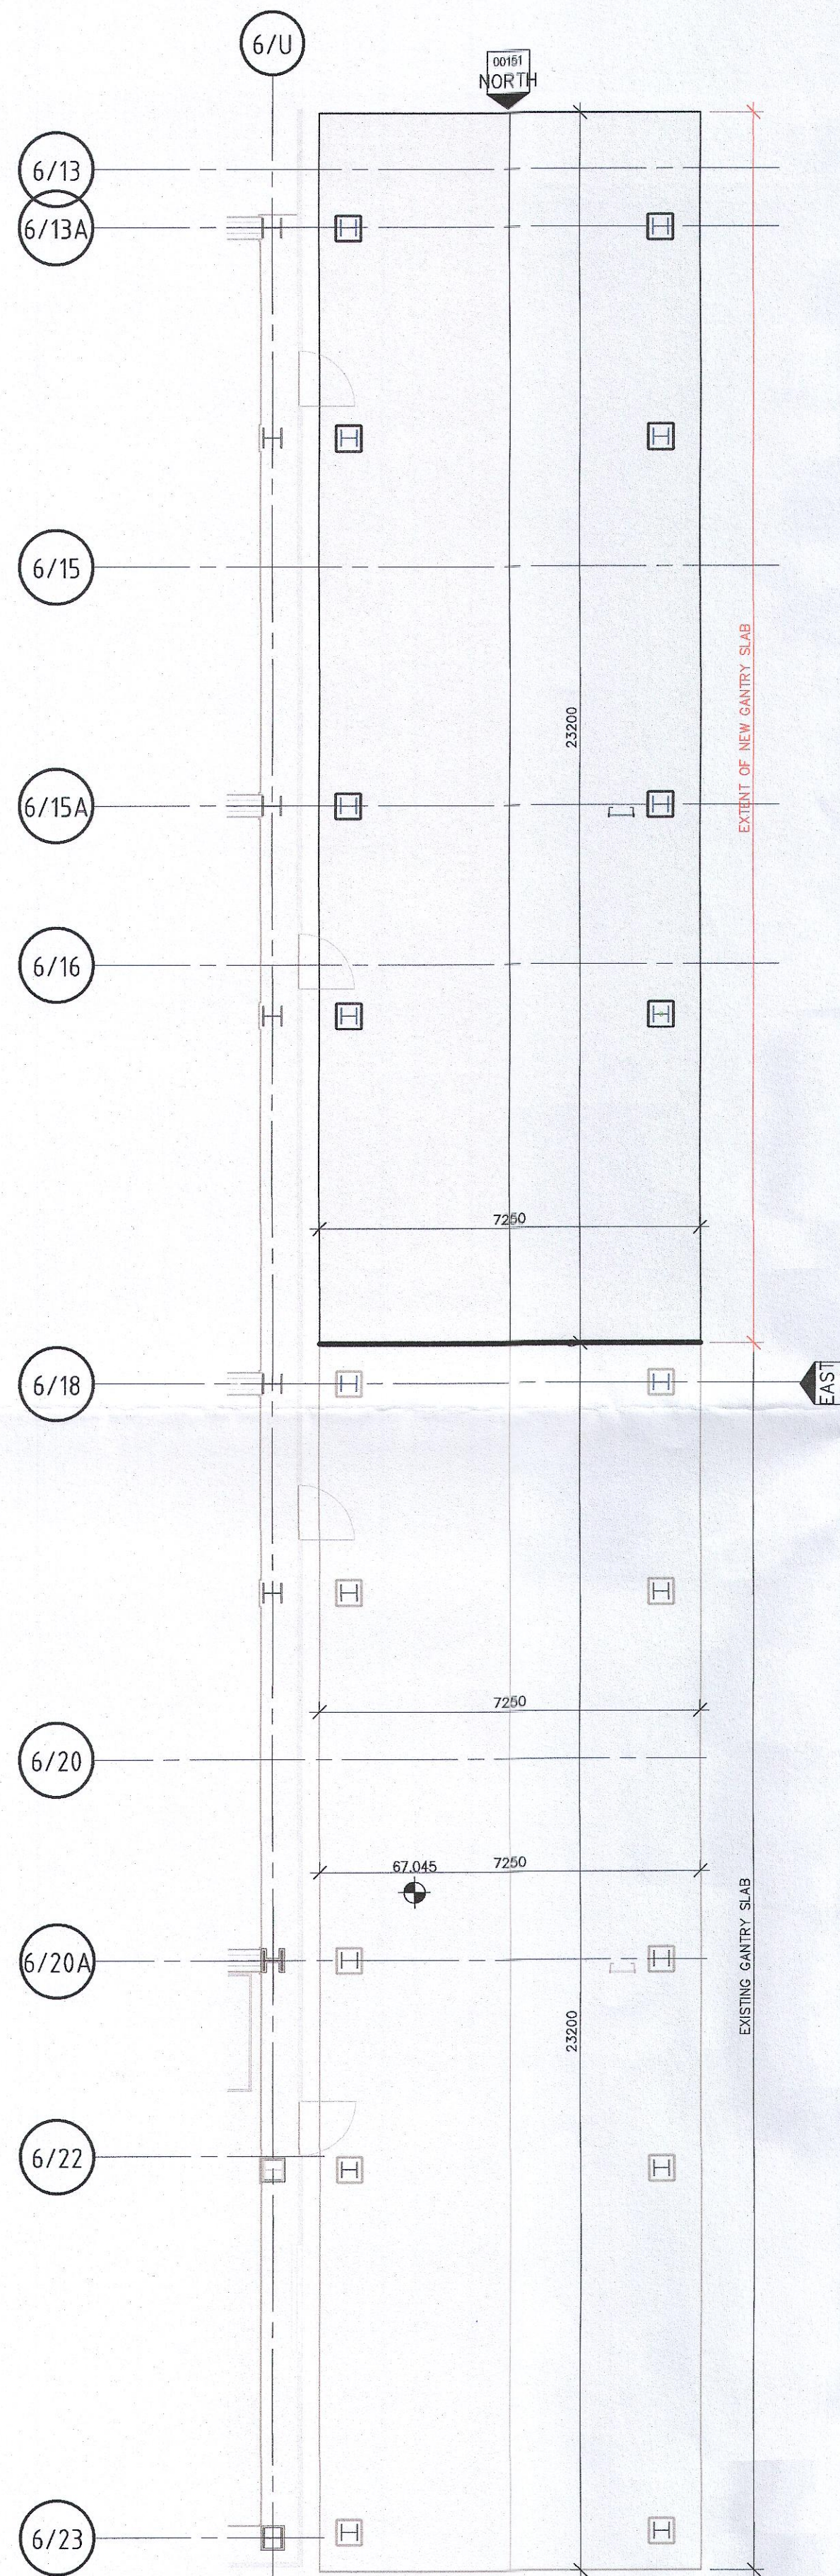

GROUND LEVEL AT PLATFORM
SCALE 1 : 100

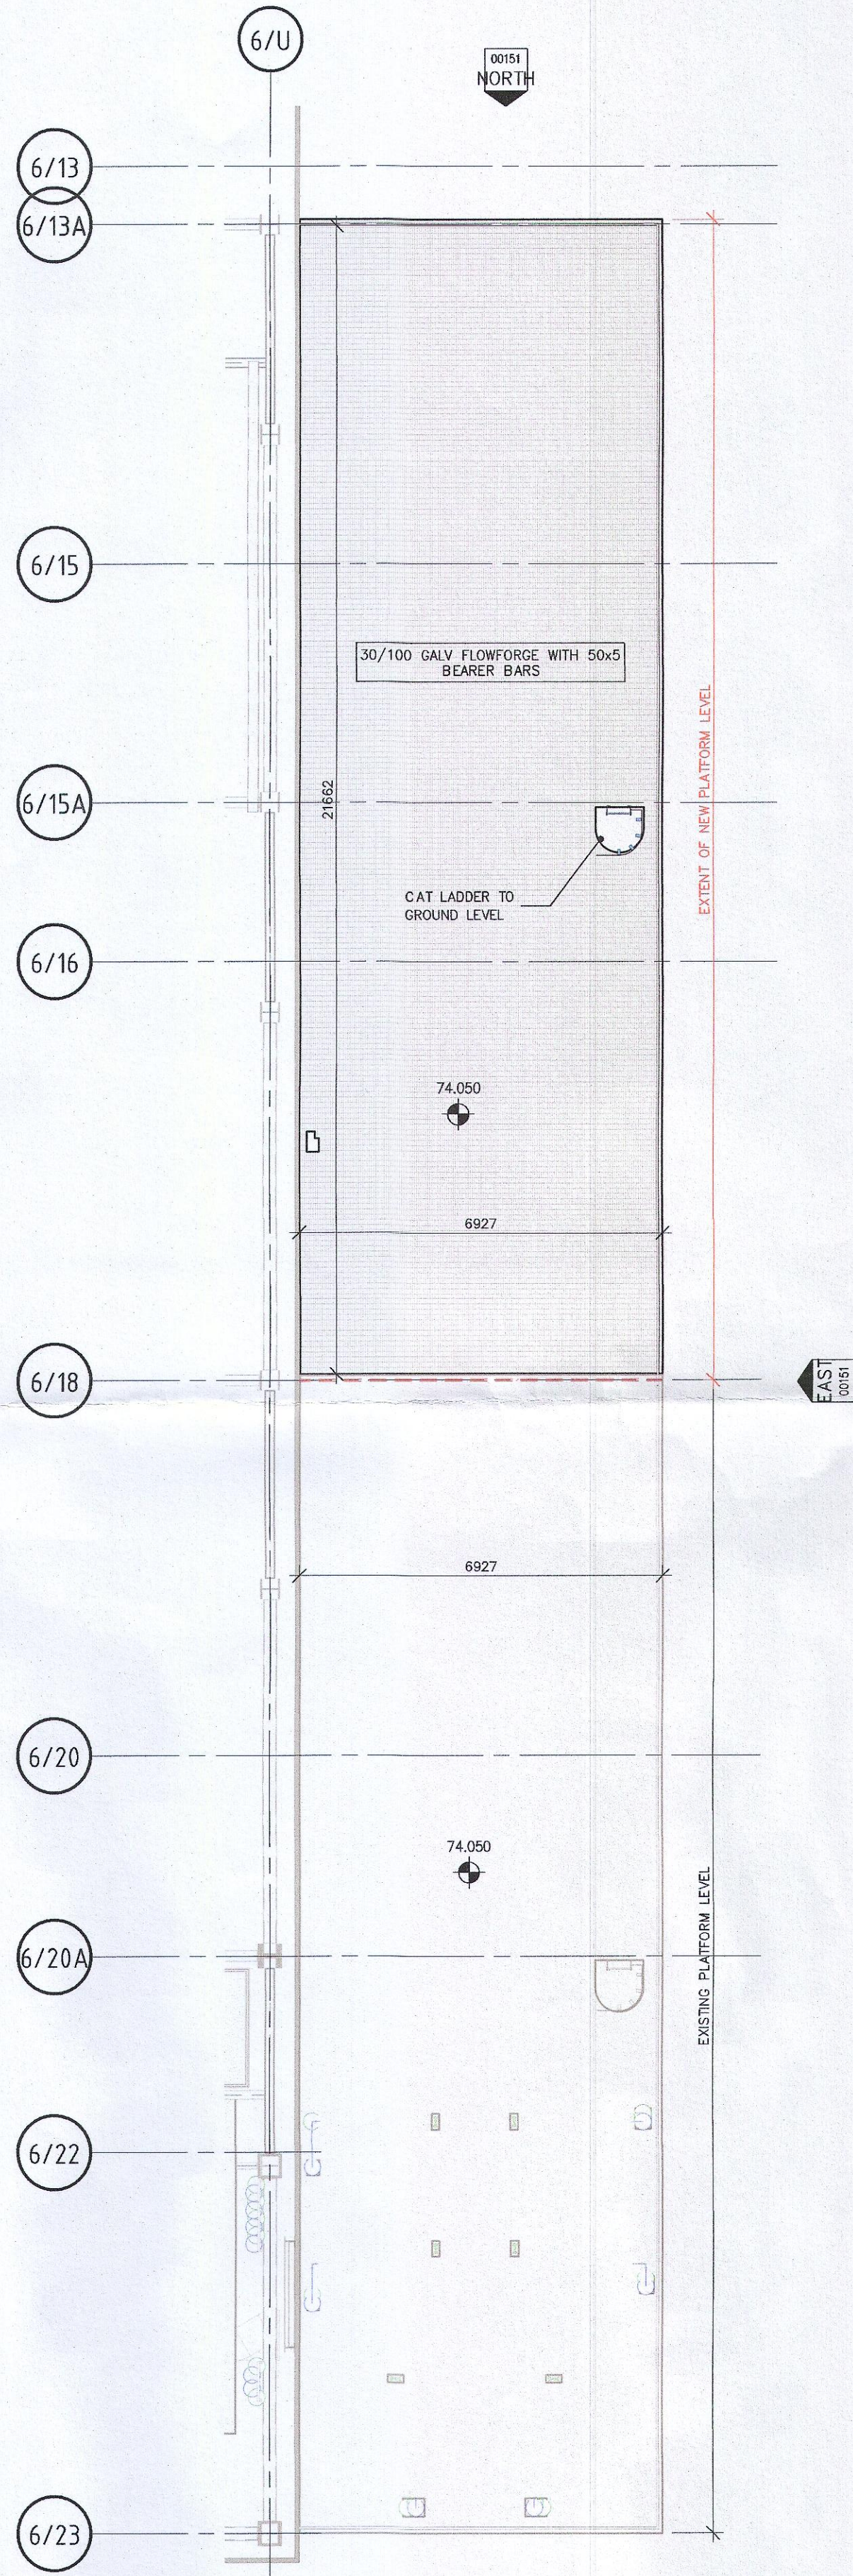


PLATFORM LEVEL
SCALE 1 : 100

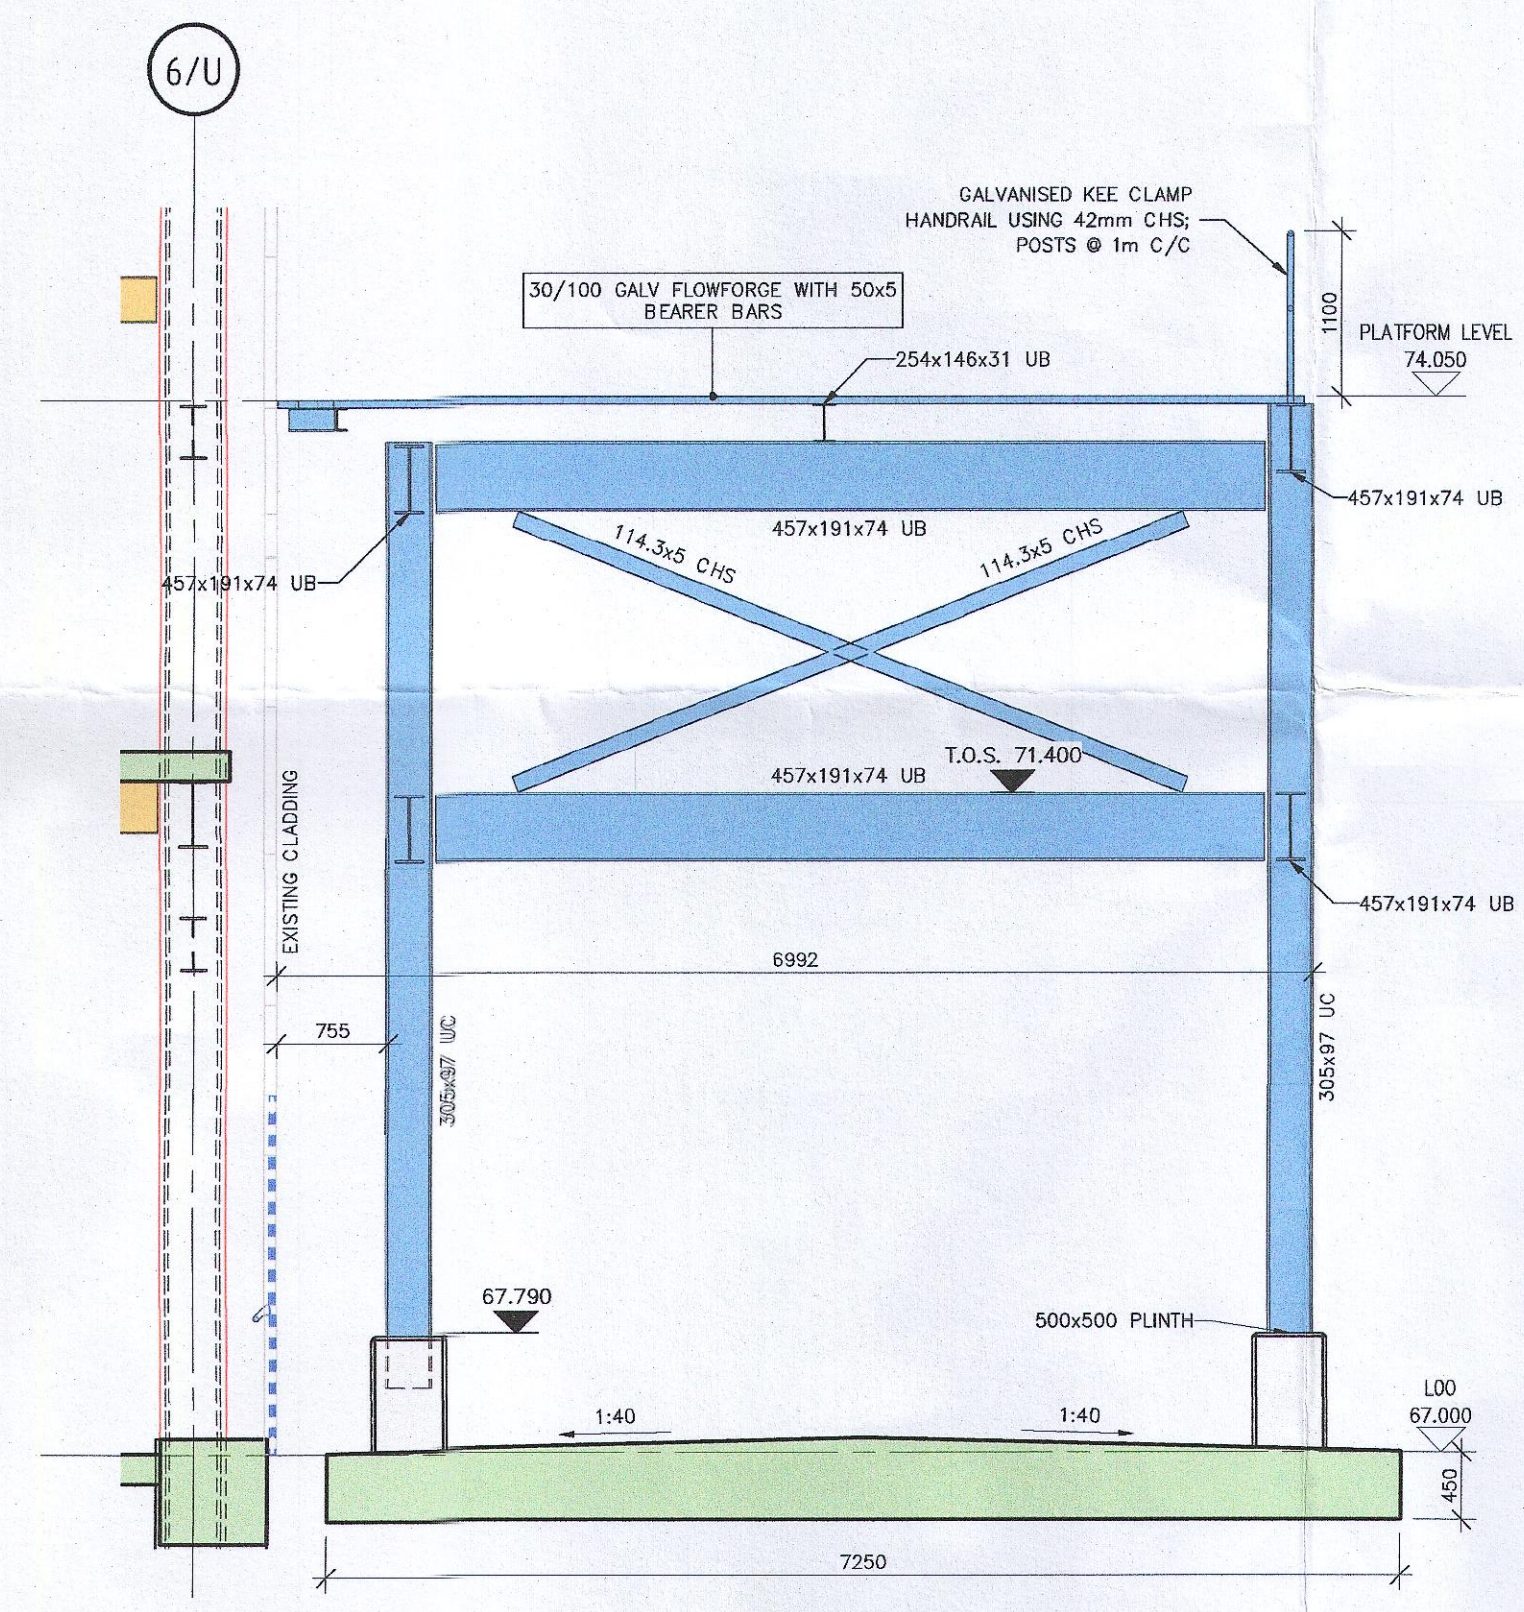

SECTION A
SCALE 1 : 50

PLANNING
13/01/2023 12:21:35

REV	DESCRIPTION	DATE	BY	CHK			
-- PLANNING							
 Unit 2B Richview Office Park, Clonskeagh, Dublin 14 D14 XT57 T: +353 1 260 2655 E: dublin@moroe.ie W: www.maloneoregan.ie Offices also in: GALWAY T: +353 91 531 069 E: galway@moroe.ie WATERFORD T: +353 51 876 855 E: waterford@moroe.ie							
CLIENT							
PFIZER GRANGE CASTLE							
JOB NAME							
MFL02 REFRIGERATION SYSTEM REPLACEMNT							
DRG NAME							
PROPOSED FREEZER PLANT PLATFORM							
JOB REF	SHEET	SCALE	DATE	BY	ENG	APP	REV
22042	A1	As indicated	NOV '22	CM	CM	ND	
DRG NO.					PGCMFL2-ZZZ-SK-MOR-SE-00150		