


EXISTING SITE LAYOUT

SCALE 1:250

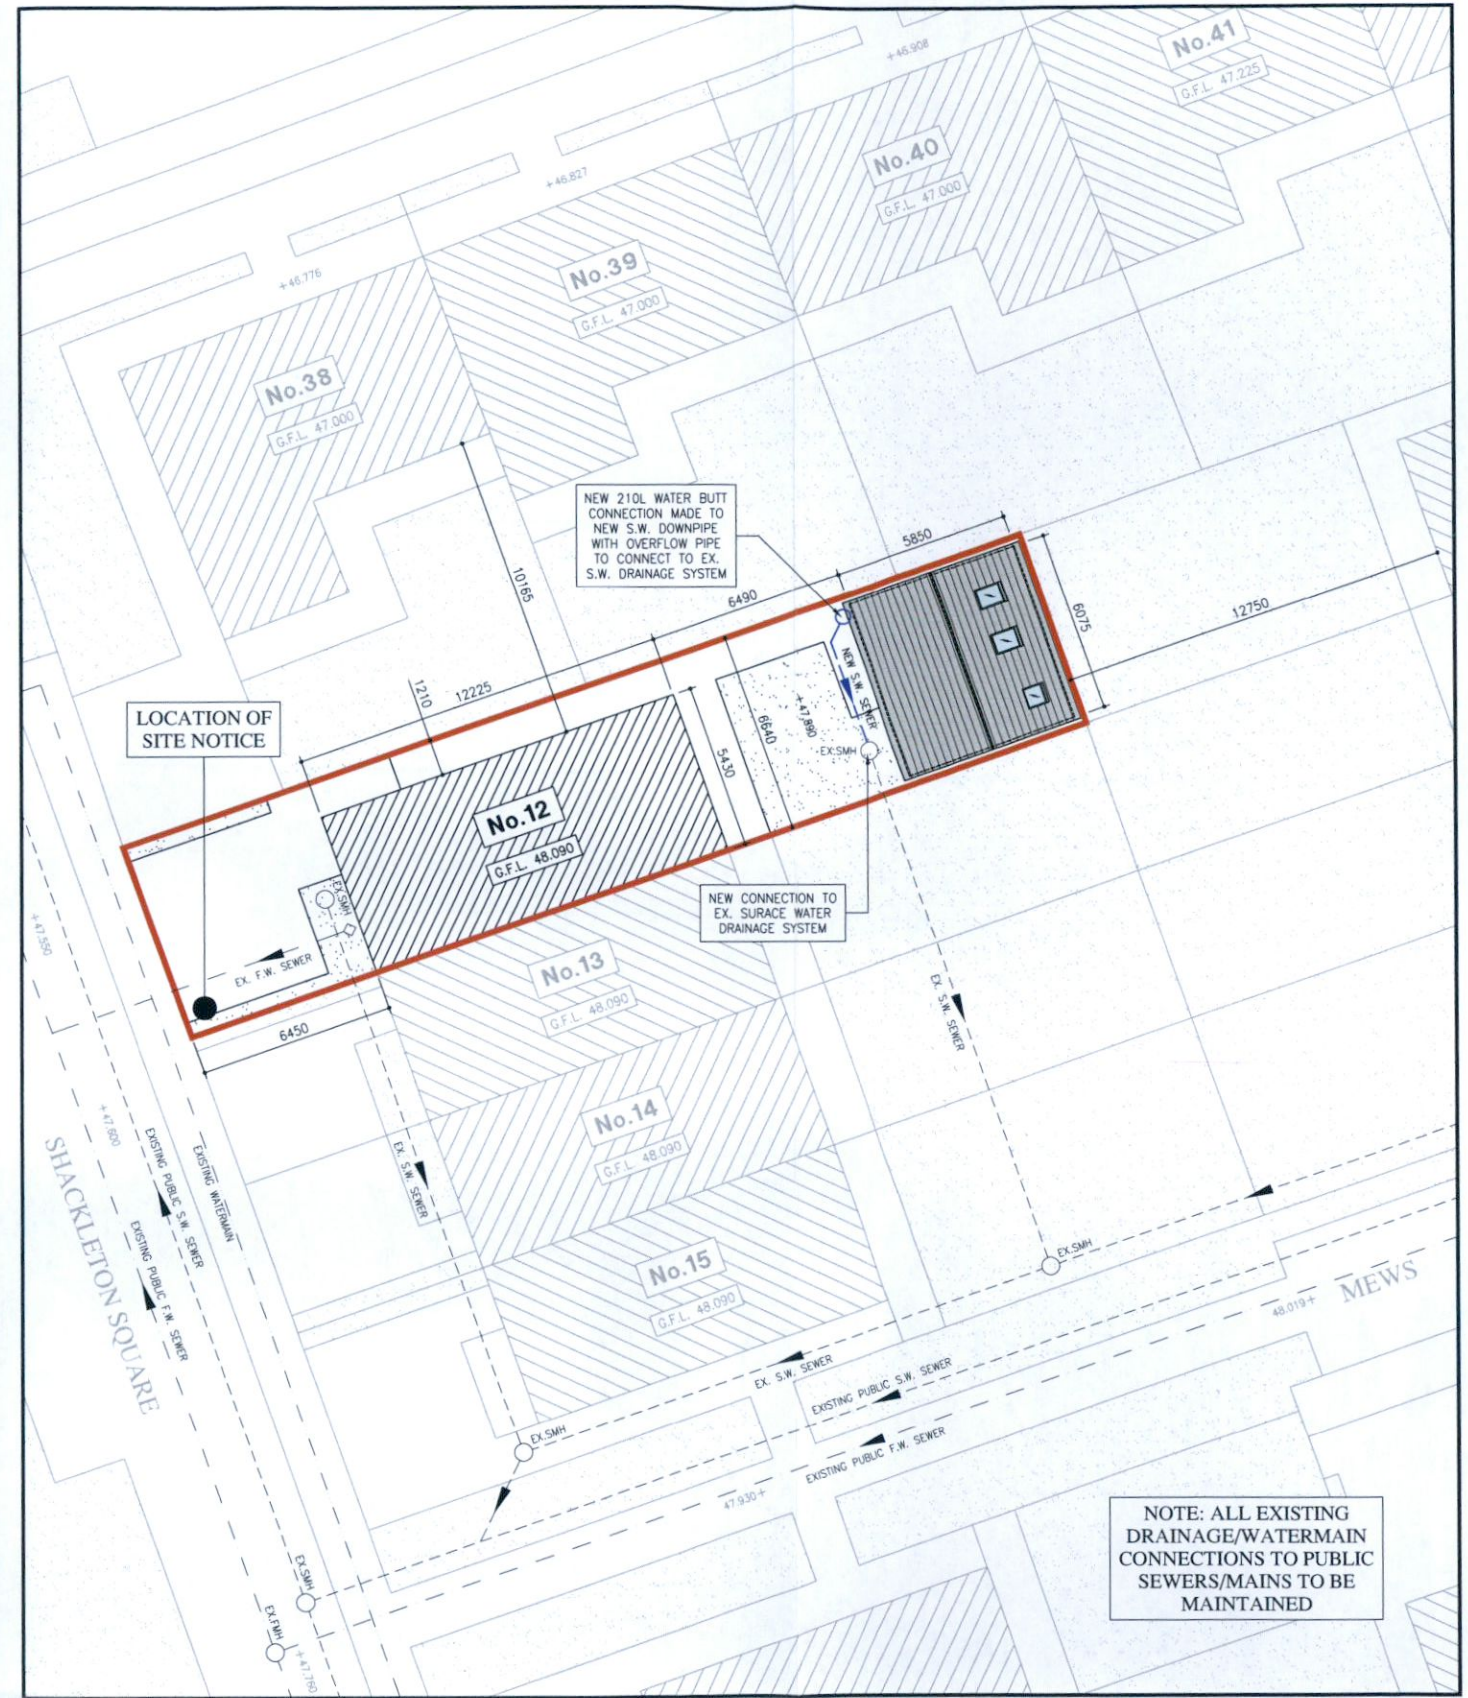

PROPOSED SITE LAYOUT

SCALE 1:250



				ISSUED		DRAWING NAME	
				PLANNING		EXISTING & PROPOSED SITE LAYOUTS	
				CLIENT		DRAWING No.	
				MATHIEW KARUVELIL GHEEVARUGHESSE		AR-01	
				12 SHACKLETON SQUARE, LUCAN, CO. DUBLIN		REVISION	
				PROJECT NAME		P1	
				EXTENSION & RENOVATION WORKS TO		SCALE	
				12 SHACKLETON SQUARE, LUCAN, CO. DUBLIN		1:250	
REV	DATE	DESCRIPTION	DWG BY	APPR. BY	DRAWN DATE		
P1	31.01.23	ADDITIONAL INFORMATION	ROC	ROC	28.10.22		
P	11.11.22	ISSUED FOR PLANNING	ROC	ROC			