


**EXISTING FRONT (WEST) CONTIGUOUS ELEVATION**

SCALE 1:100

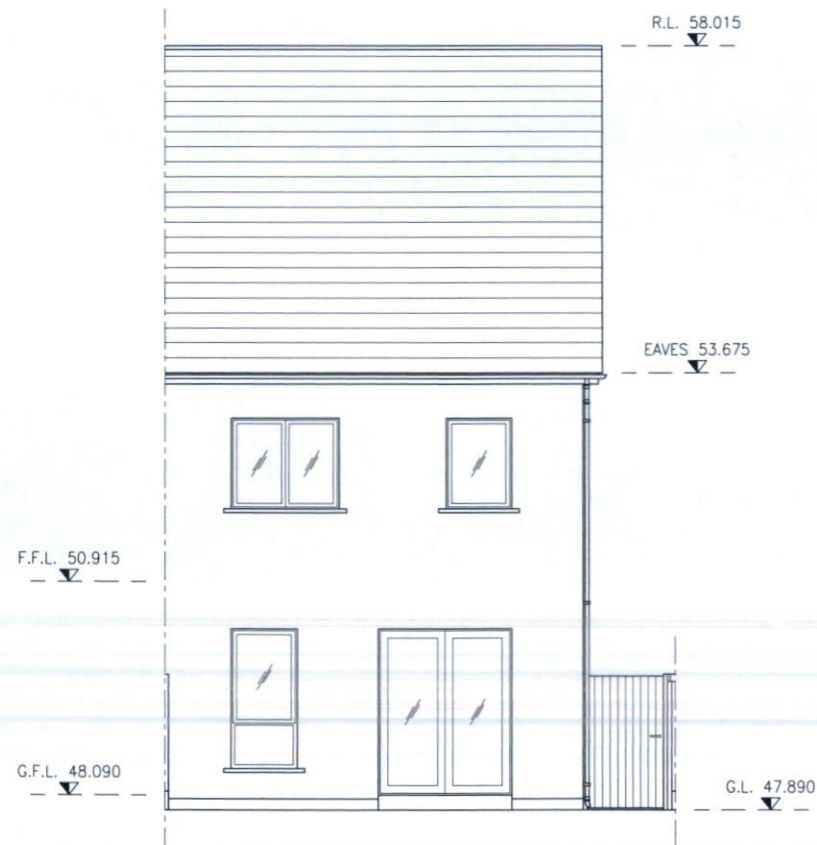

**EXISTING REAR (EAST) ELEVATION**

SCALE 1:100

				ISSUED		DRAWING NAME	
				<b>PLANNING</b>		<b>EXISTING ELEVATIONS &amp; SECTIONS SHEET 1 OF 2</b>	
				CLIENT		DRAWING No.	
				MATHIEW KARUVELIL GHEEVARUGHESE		<b>AR-03</b>	
				12 SHACKLETON SQUARE, LUCAN, CO. DUBLIN		REVISION	
				PROJECT NAME		<b>P1</b>	
				EXTENSION & RENOVATION WORKS TO		SCALE	
				12 SHACKLETON SQUARE, LUCAN, CO. DUBLIN		1:100	
REV	DATE	DESCRIPTION	DWG BY	APPR. BY	DRAWN DATE		
P1	31.01.23	ADDITIONAL INFORMATION	ROC	ROC	28.10.22		
P	11.11.22	ISSUED FOR PLANNING	ROC	ROC			