


EXISTING SIDE (NORTH) ELEVATION

SCALE 1:100

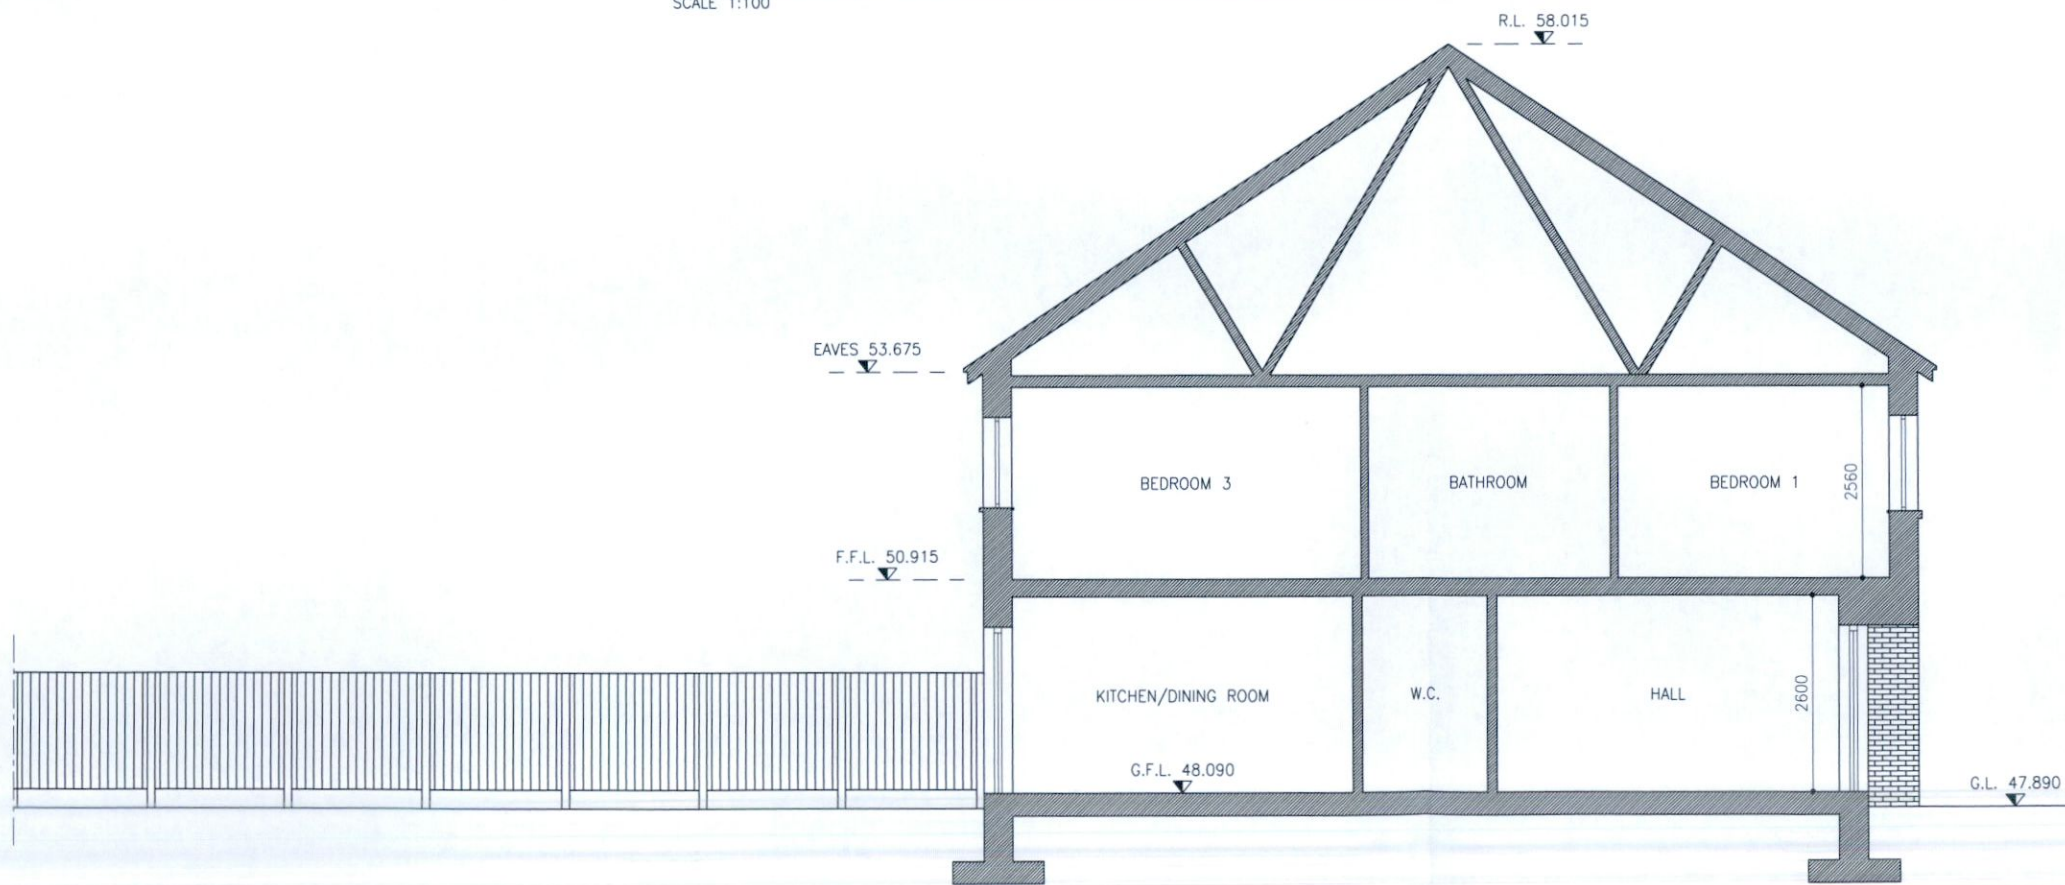

EXISTING SECTION A-A

SCALE 1:100

REV	DATE	DESCRIPTION	DWG BY	APPR. BY	ISSUED	DRAWING NAME
					PLANNING	EXISTING ELEVATIONS & SECTIONS SHEET 2 OF 2
					CLIENT MATHIEW KARUVELIL GHEEVARUGHESI 12 SHACKLETON SQUARE, LUCAN, CO. DUBLIN	DRAWING No. AR-04
					PROJECT NAME EXTENSION & RENOVATION WORKS TO 12 SHACKLETON SQUARE, LUCAN, CO. DUBLIN	REVISION P1
						SCALE 1:100
						DRAWN DATE 28.10.22