



**PROPOSED GARDEN BUILDING FRONT (WEST) CONTIGUOUS ELEVATION**

SCALE 1:200

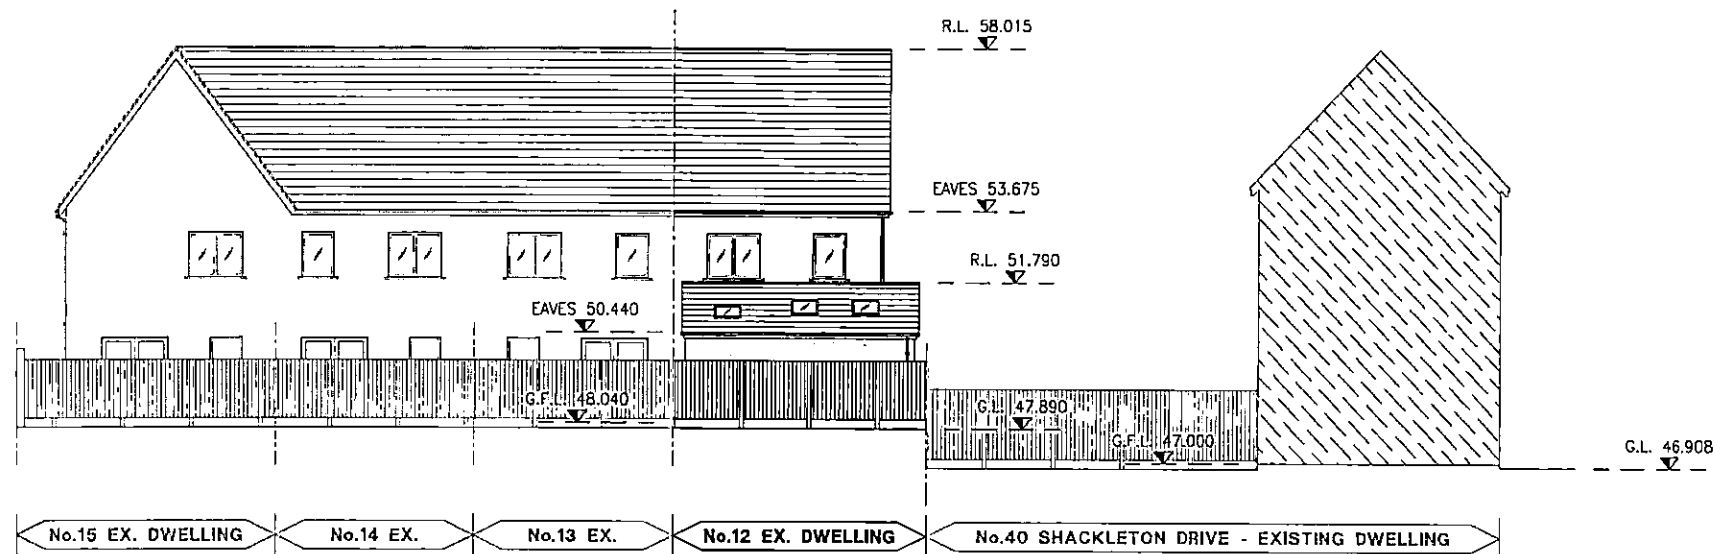

**PROPOSED GARDEN BUILDING REAR (EAST) CONTIGUOUS ELEVATION**

SCALE 1:200

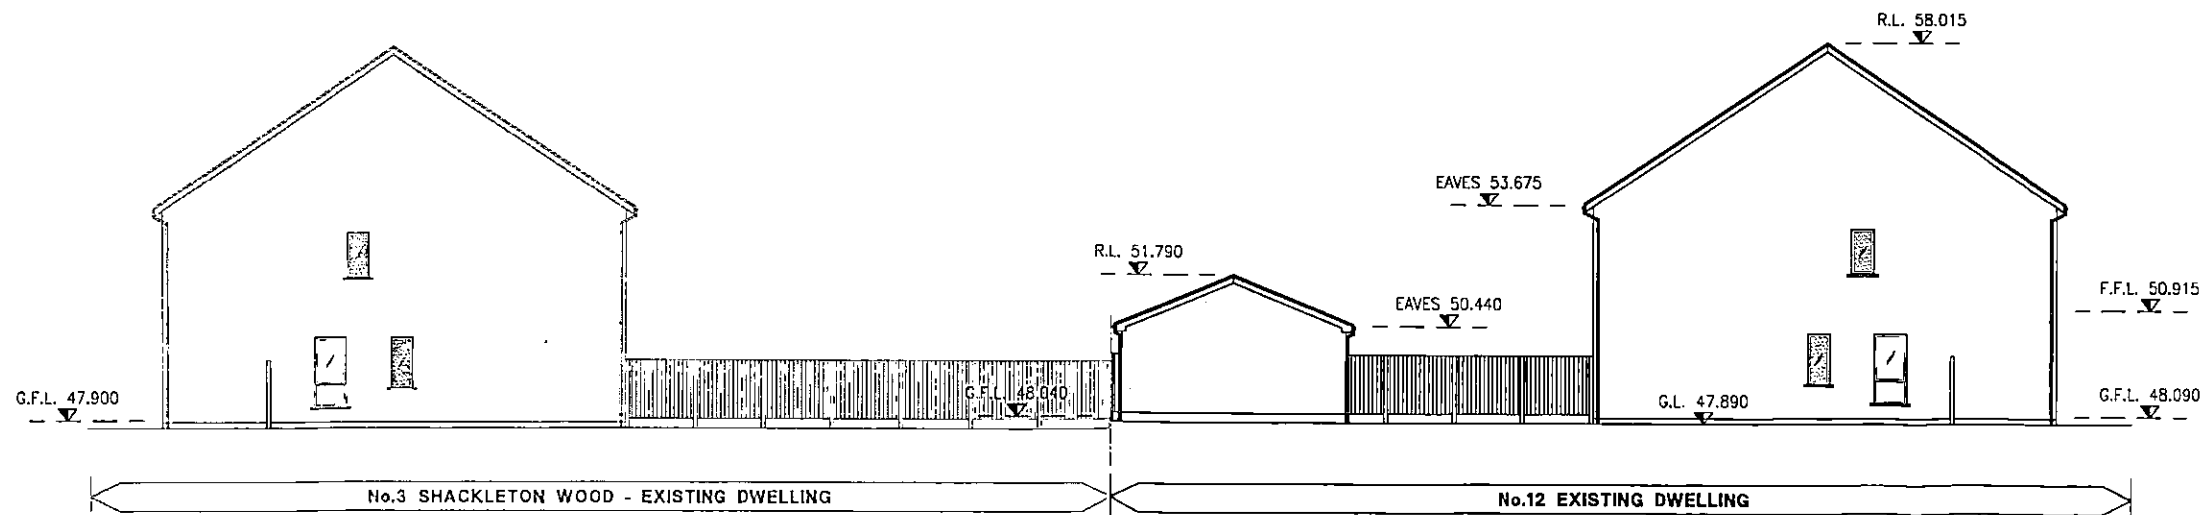

**PROPOSED GARDEN BUILDING SIDE (NORTH) ELEVATION**

SCALE 1:200

(PROPOSED SIDE (SOUTH)  
ELEVATION SIMILAR)

ISSUED		DRAWING NAME	
<b>PLANNING</b>		<b>PROPOSED CONTIGUOUS ELEVATIONS</b>	
SCALE 1:100		DRAWING No. <b>AR-08</b> REVISION <b>P</b>	
CLIENT		SCALE 1:200	
MATHIEW KARUVELIL GHEEVARUGHESSE		DRAWN DATE 28.10.22	
12 SHACKLETON SQUARE, LUCAN, CO. DUBLIN			
PROJECT NAME			
EXTENSION & RENOVATION WORKS TO			
12 SHACKLETON SQUARE, LUCAN, CO. DUBLIN			
P	31.01.23	ADDITIONAL INFORMATION	ROC
REV	DATE	DESCRIPTION	DWG BY