

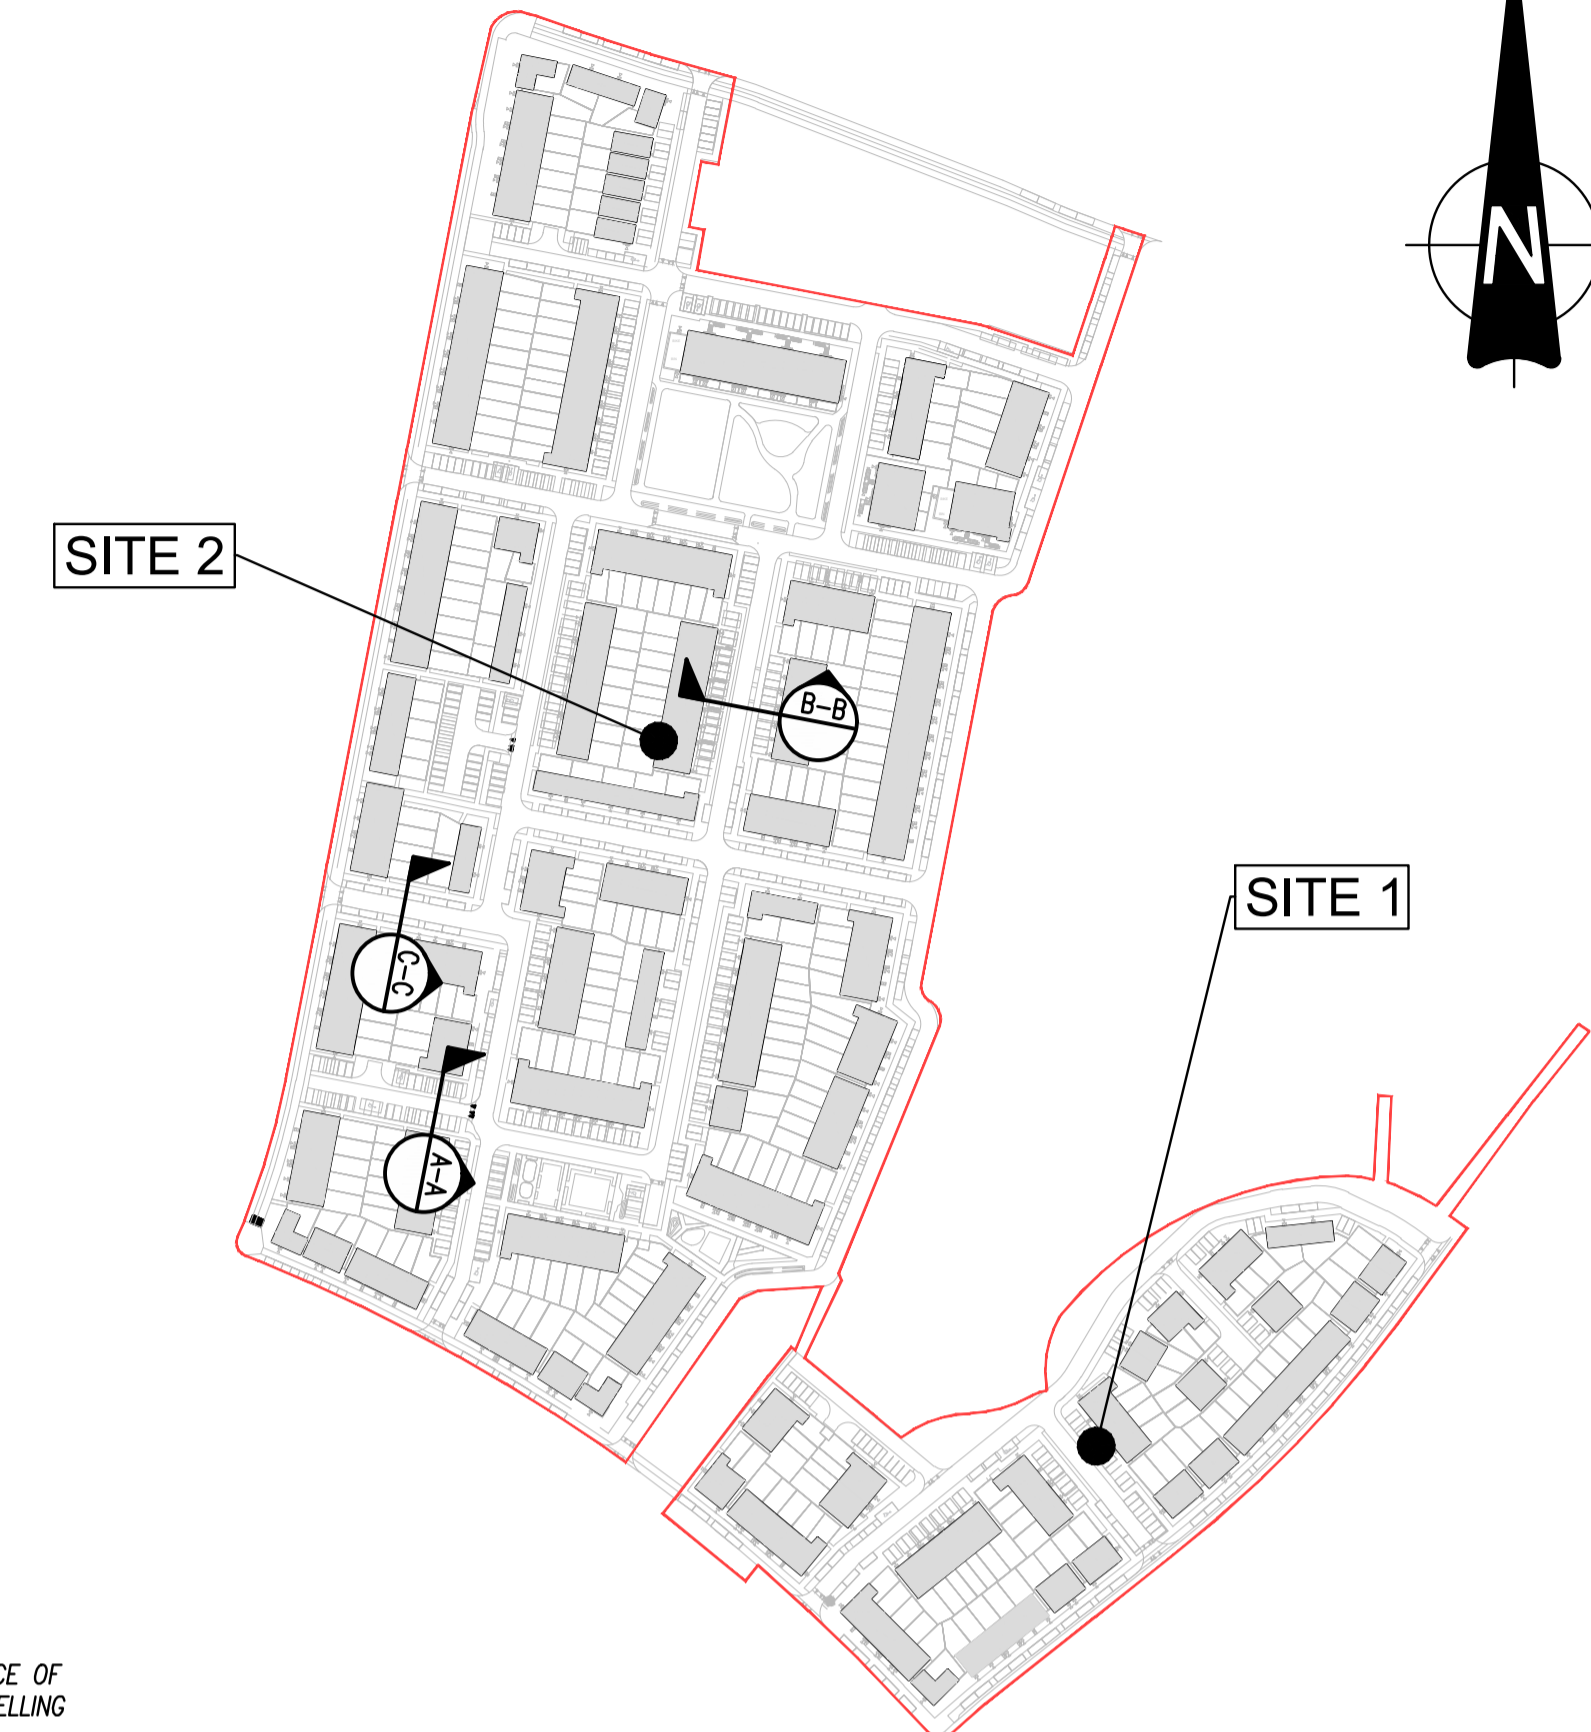



- NOTES:
- DO NOT SCALE. USE FIGURED DIMENSIONS ONLY.
 - THIS DRAWING IS TO BE READ IN CONJUNCTION WITH ALL OTHER RELEVANT ARCHITECTURAL AND ENGINEERING DRAWINGS.

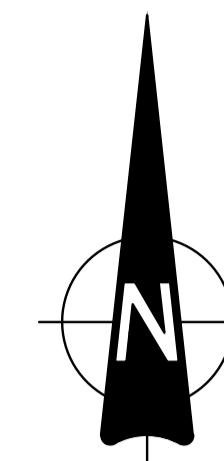


SECTION LOCATION PLAN
SCALE 1:2500

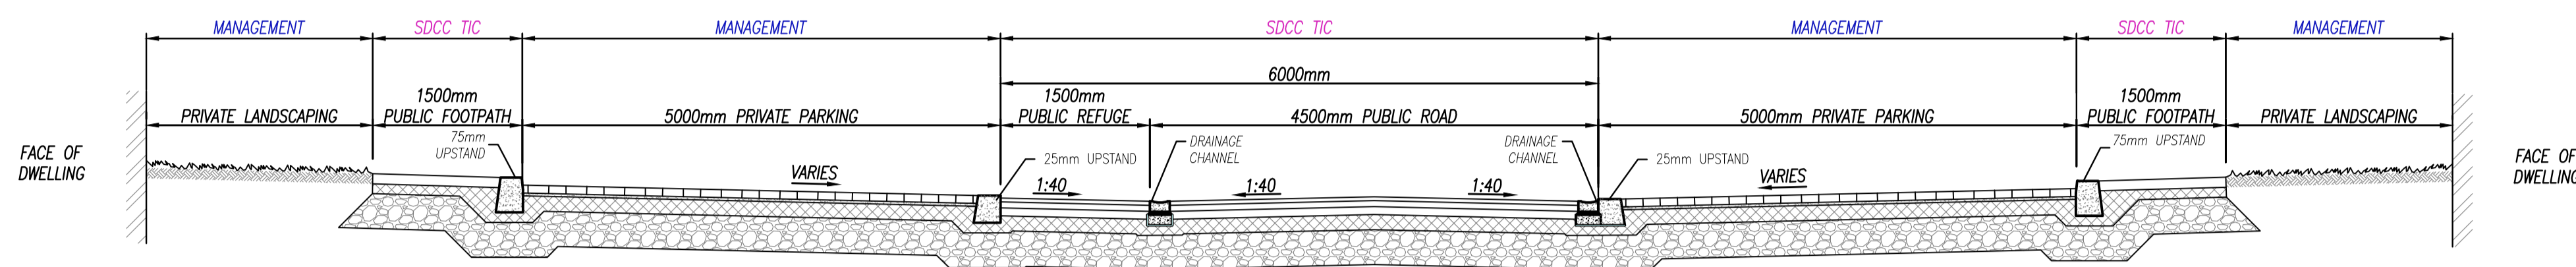


SECTION A-A - TYPICAL SECTION THROUGH A HOMEZONE/SHARED SURFACE
SCALE 1:50

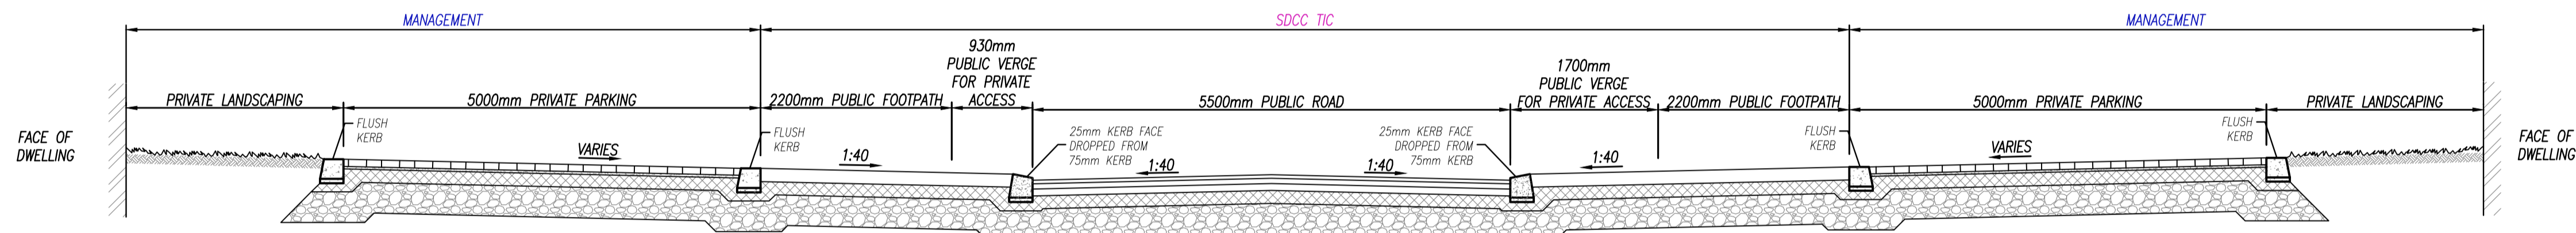

SECTION B-B - TYPICAL SECTION THROUGH SIDE STREETS
SCALE 1:50

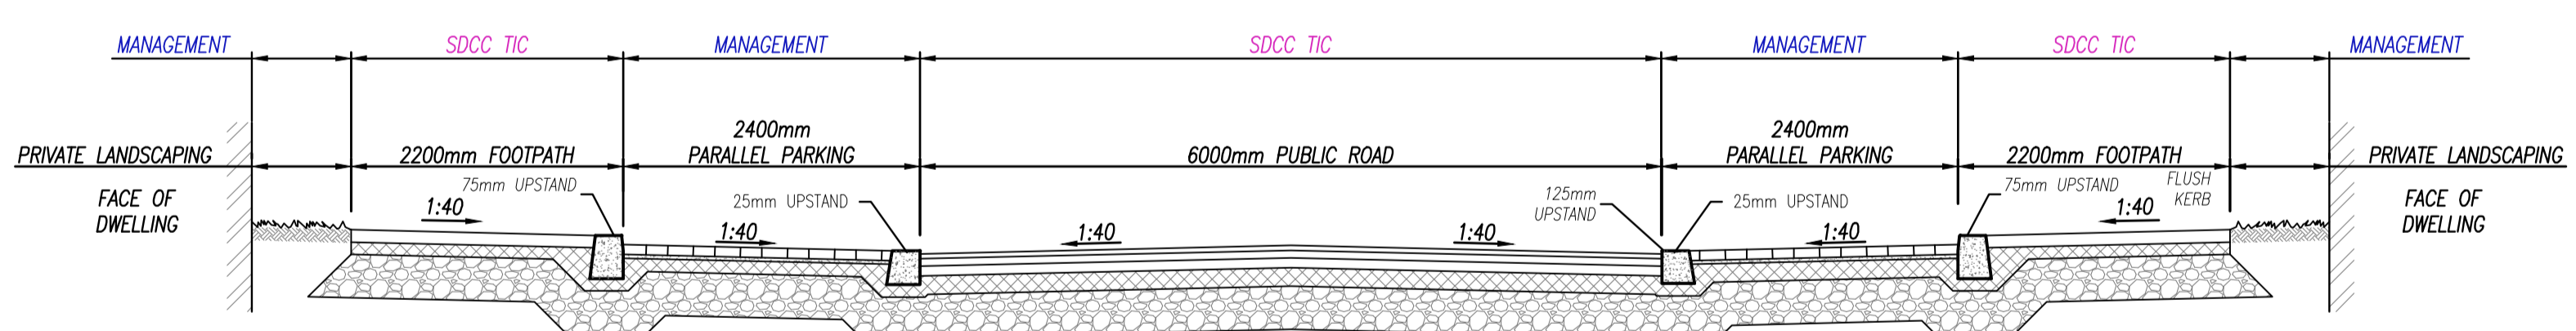

SECTION C-C - TYPICAL SECTION THROUGH MAIN STREET WITH PARALLEL PARKING
SCALE 1:50

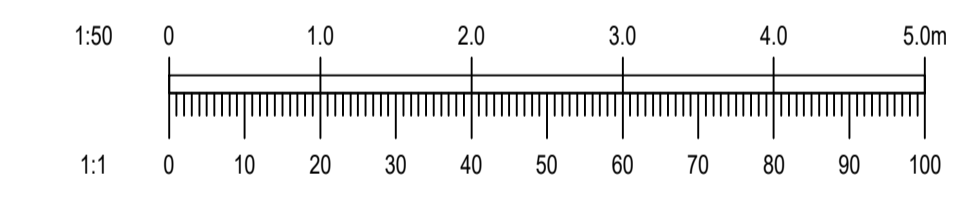

REV.	DATE	AMENDMENT	PW	JB
-	27/01/23	PLANNING COMPLIANCE ISSUE	PW	JB
REV.	DATE	AMENDMENT	DRN	APPD

STATUS **FOR PLANNING ONLY
NOT FOR CONSTRUCTION**

Waterman Moylan
Engineering Consultants
BLOCK 5, EASTPOINT BUSINESS PARK, ALFIE BYRNE ROAD,
DUBLIN D03 H3F4 IRELAND. Tel: (01) 664 8900
Email: info@waterman-moylan.ie www.waterman-moylan.ie

CLIENT **QUINTAIN DEVELOPMENTS IRELAND Ltd.**
ARCHITECT **MOLA ARCHITECTS**

PROJECT **TANDY'S LANE VILLAGE - PHASE 2**

TITLE **TYPICAL ROAD CROSS SECTIONS**

DRAWN PW	DESIGNED JB	APPROVED IW	DATE JAN. 2023
SCALE AS SHOWN@A1	JOB NO. 21-058	DRG. NO. P192	REVISION -

NOTE: REFER TO ARCHITECTS DRAWING TL-2-02-SW-XX-DR-MOLA-AR-0900 FOR FULL TIC DETAILS.

NOTE: REFER TO DRAWING 21.-058-T190 FOR TYPICAL ROAD CONSTRUCTION DETAILS.