


Fig 7.35 PRIORITY CONTROLLED STOP JUNCTION

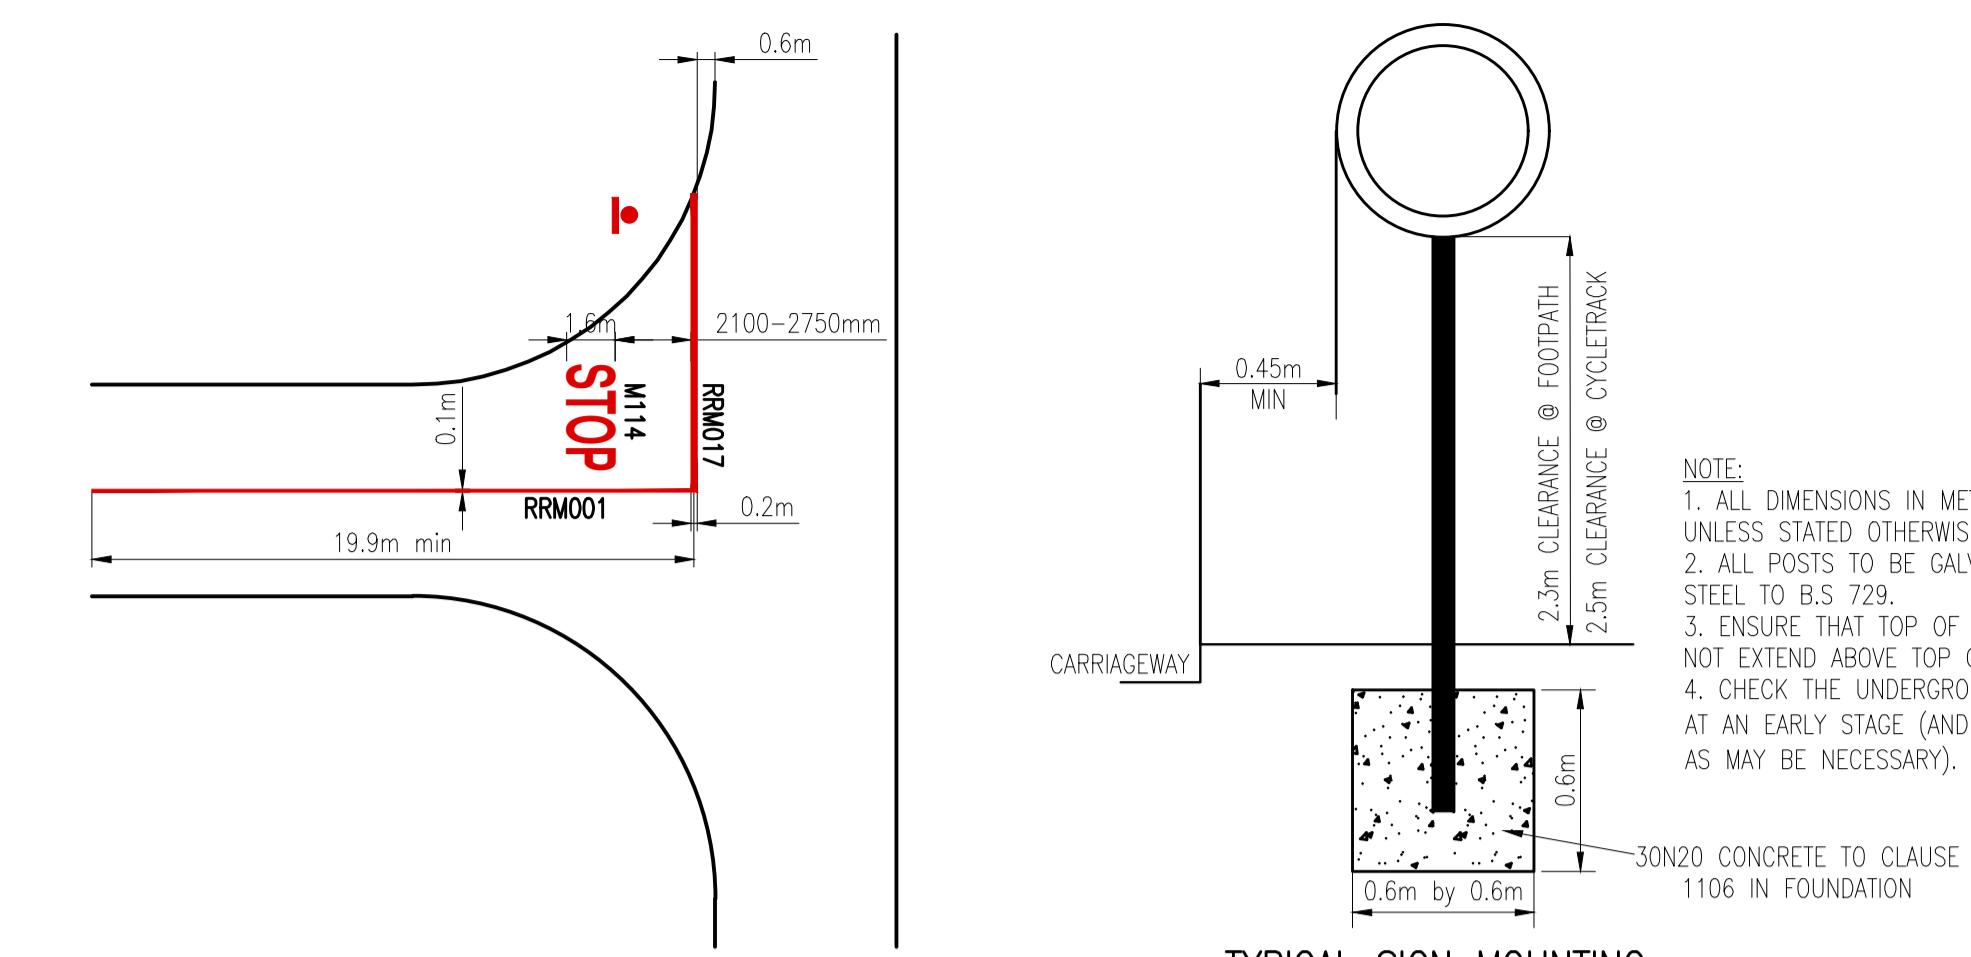

TYPICAL SIGN MOUNTING ARRANGEMENT IN FOOTPATH
NTS

- NOTES:
1. DO NOT SCALE. USE FIGURED DIMENSIONS ONLY.
 2. THIS DRAWING IS TO BE READ IN CONJUNCTION WITH ALL OTHER RELEVANT ARCHITECTURAL AND ENGINEERING DRAWINGS.

LEGEND

EXTENT OF WORKS
PROPOSED ROAD CHAINAGE & LEVELS
EXISTING ROAD CHAINAGE (CURRENTLY UNDER CONSTRUCTION)
PROPOSED HIGH POINT ROAD LEVEL
PROPOSED LOW POINT ROAD LEVEL
PROPOSED ROAD GRADIENT
FINISHED FLOOR LEVEL (SET BY ARCHITECT)
UNCONTROLLED CROSSING TACTILE PAVING
CORDOY TACTILE PAVING ARRANGEMENT
PROPOSE RAMP

*NOTE - FINISHED FLOOR LEVELS PROVIDED BY ARCHITECT, SEE DRG. TL2-MOLA-XX-ZZ-DR-AR-0102 FOR REFERENCE

