

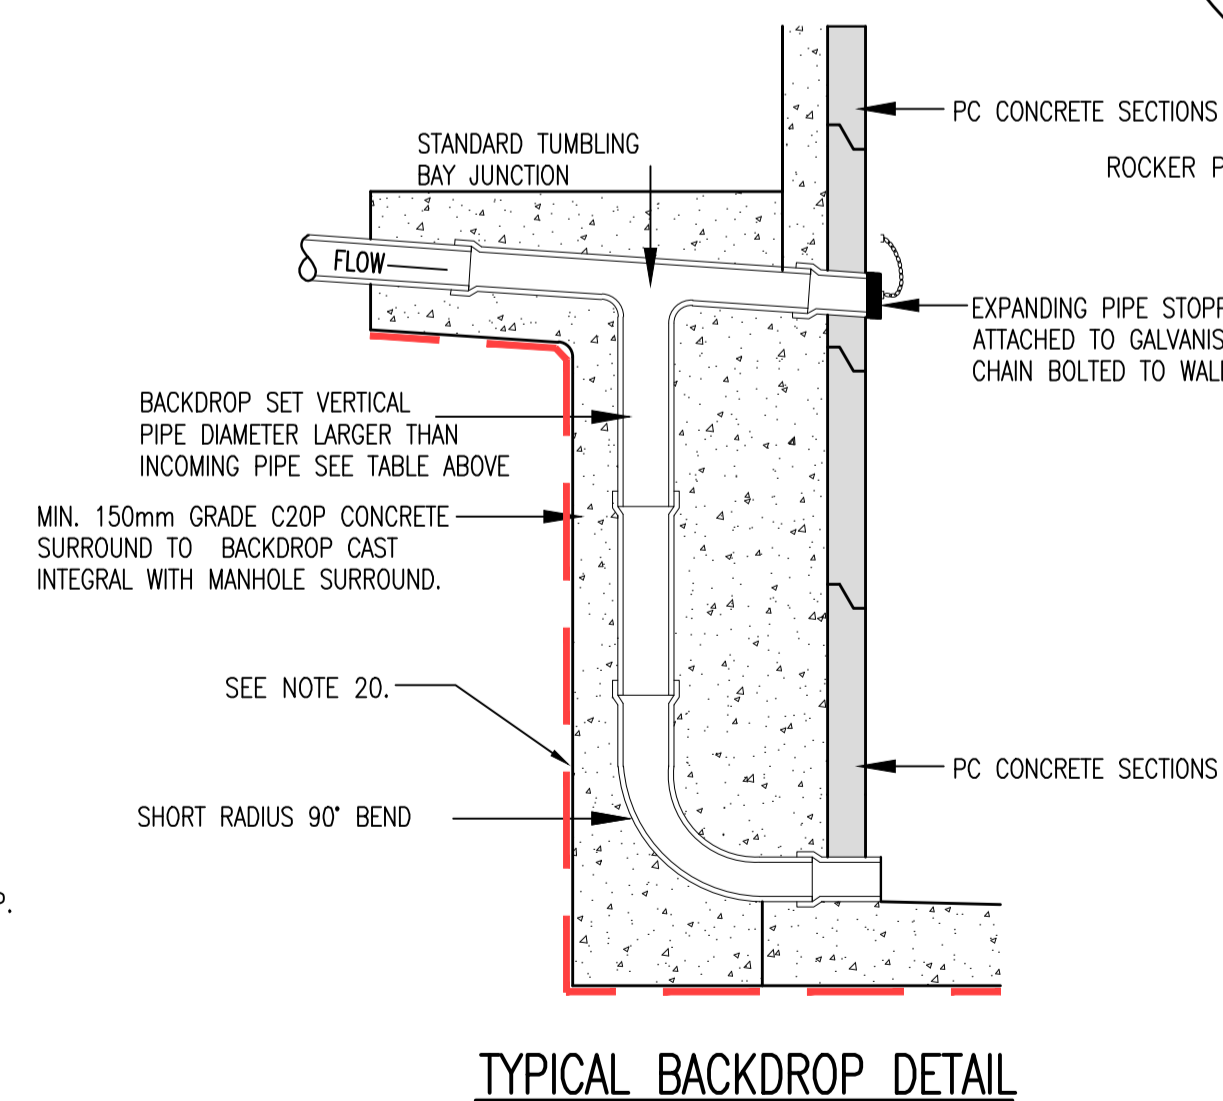
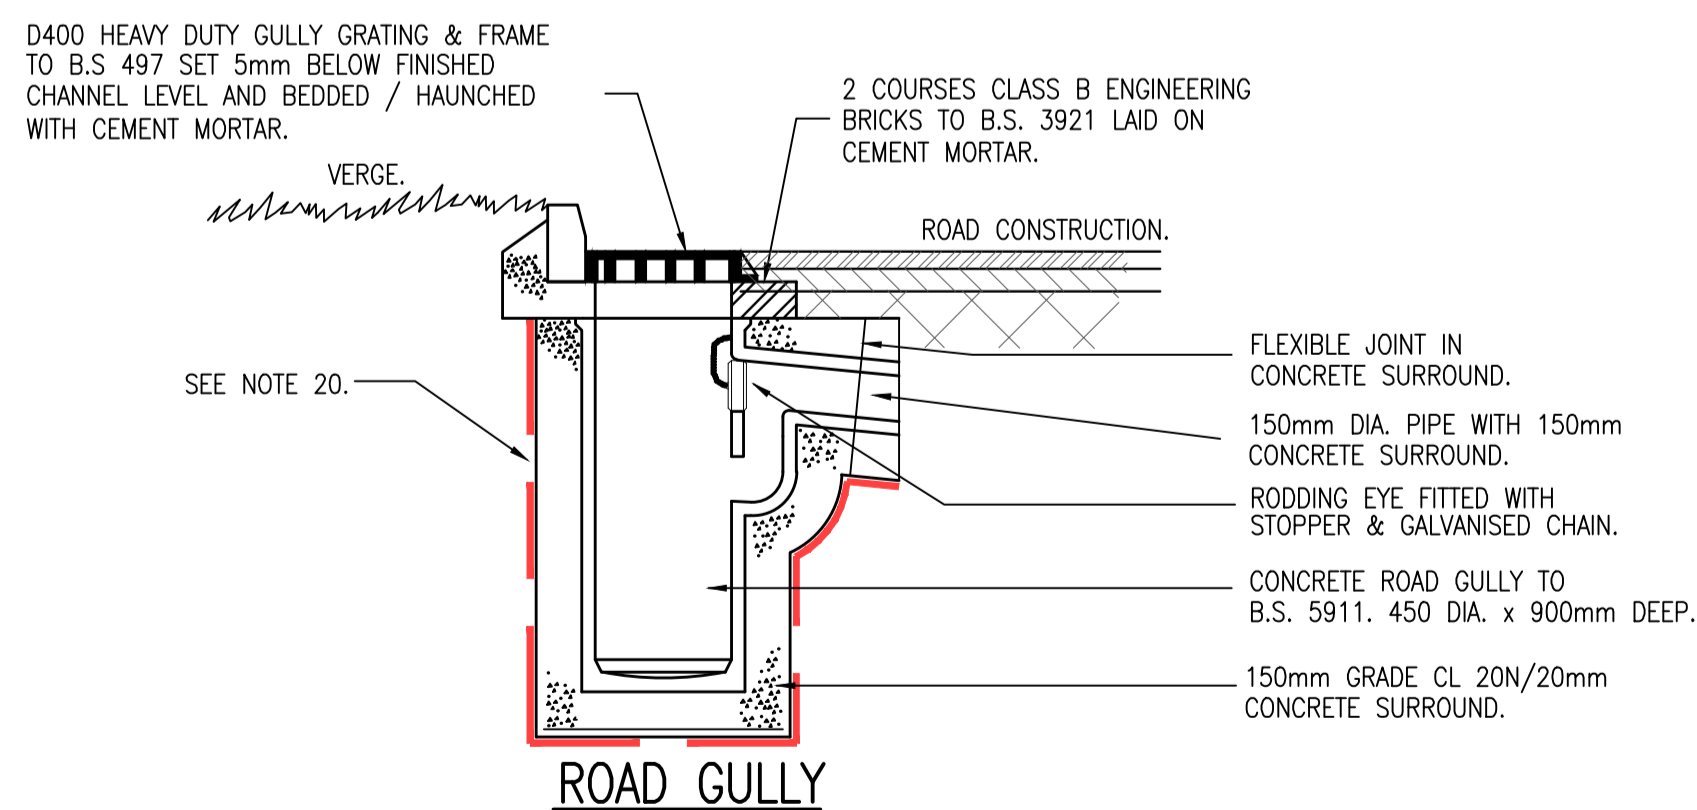


INLET DIA. (mm)	DROP DIA. (mm)
225	300
300	375
375	375
450	450
525	450
600	450
750	600
900	600

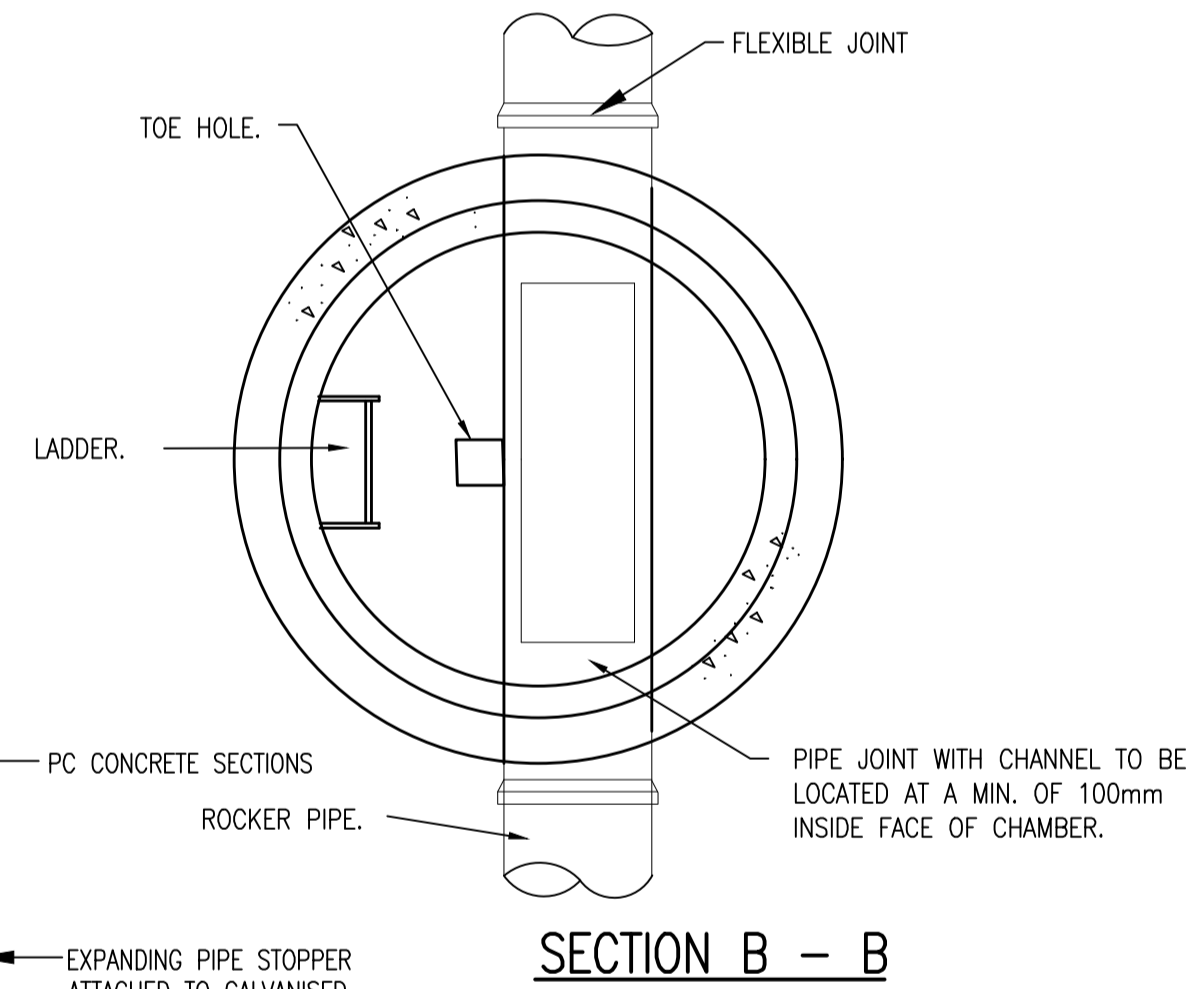

PIPE DIAMETER	ROCKER PIPE LENGTH
150 - 600	0.6
600 - 750	1.0
750 >	SEEK GUIDANCE.

DIAMETER OF LARGEST PIPE IN MANHOLE	PRECAST CONCRETE RING SIZE
LESS THAN 375mm	1200mm DIA
375mm TO 450mm	1350mm DIA
500mm TO 700mm	1500mm DIA
750mm TO 900mm	1800mm DIA
GREATER THAN 900mm	PIPE DIA + 900

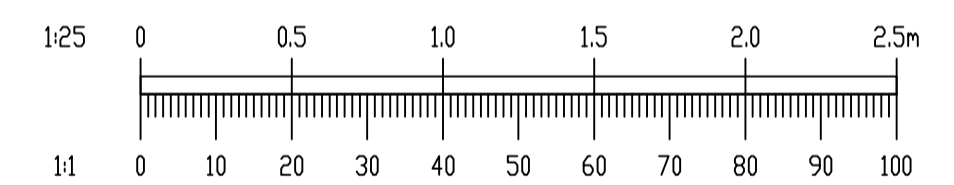

—	27/01/23	PLANNING COMPLIANCE ISSUE	PW	JB
REV.	DATE	AMENDMENT	DRN	APPD

STATUS **FOR PLANNING ONLY NOT FOR CONSTRUCTION**

Waterman Moylan
Engineering Consultants

BLOCK 8, EASTPOINT BUSINESS PARK, ALFIE BYRNE ROAD, DUBLIN D03 H3F4 IRELAND. Tel: (01) 664 8900
Email: info@waterman-moylan.ie www.waterman-moylan.ie

CLIENT **QUINTAIN DEVELOPMENTS IRELAND Ltd.**

ARCHITECT **MOLA ARCHITECTS**

PROJECT **TANDY'S LANE VILLAGE - PHASE 2**

TITLE **DRAINAGE CONSTRUCTION DETAILS SHEET 1 OF 2**

DRAWN PW	DESIGNED JB	APPROVED IW	DATE JAN. 2023
SCALE AS SHOWN@1	JOB NO. 21-058	DRG. NO. P230	REVISION —