

MAXI ZOO



Maxi Zoo Ireland Ltd.
First Floor, Unit 7, WestPoint Business Park,
Ballincollig, Co.Cork, Ireland. P31 XW97
T: +353 (0) 21 4208702

Information:

- Exterior Painting not allowed

Source:

- Google Maps



DRAFT


Tallaght (Arena) . 02.02.2023 . page 1

graphics: Mark Slattery
object: Maxi Zoo Tallaght (Arena)
Unit 1 Arena Retail Park,
Whitestown Way, Tallaght, Dublin 24.

MAXI ZOO



Maxi Zoo Ireland Ltd.
First Floor, Unit 7, WestPoint Business Park,
Ballincollig, Co.Cork, Ireland. P31 XW97
T: +353 (0) 21 4208702

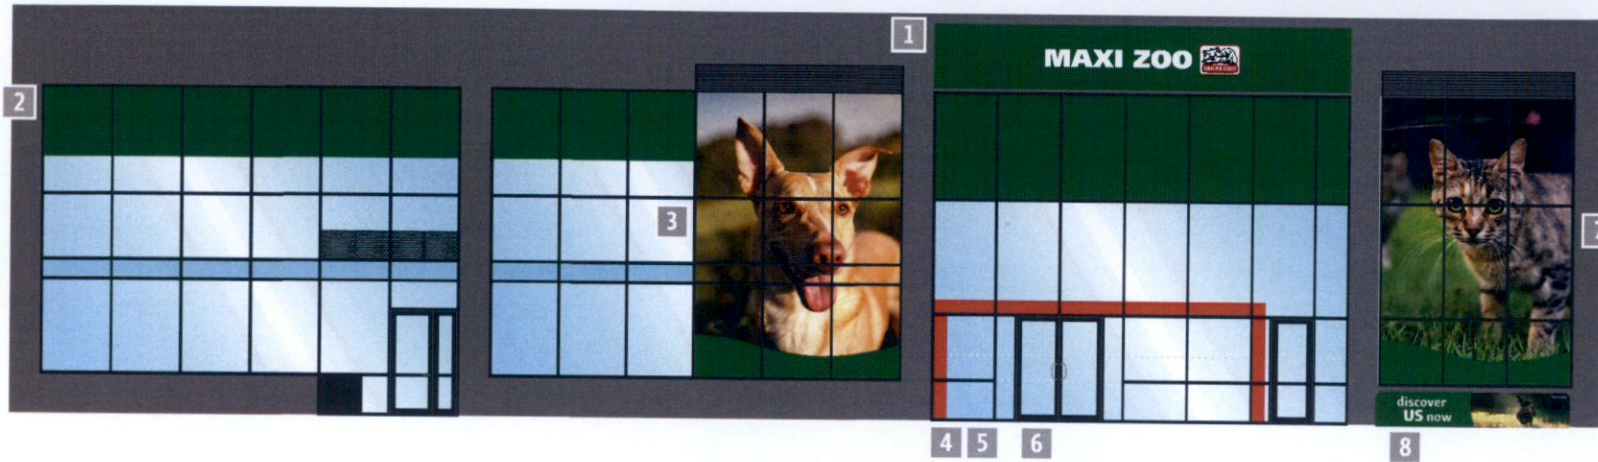

Current Situation

DRAFT

Tallaght (Arena) . 02.02.2023 . page 2


graphics: Mark Slattery
object: Maxi Zoo Tallaght (Arena)
Unit 1 Arena Retail Park,
Whitestown Way, Tallaght, Dublin 24.

MAXI ZOO



Maxi Zoo Ireland Ltd.
First Floor, Unit 7, WestPoint Business Park,
Ballincollig, Co.Cork, Ireland. P31 XW97
T: +353 (0) 21 4208702

1

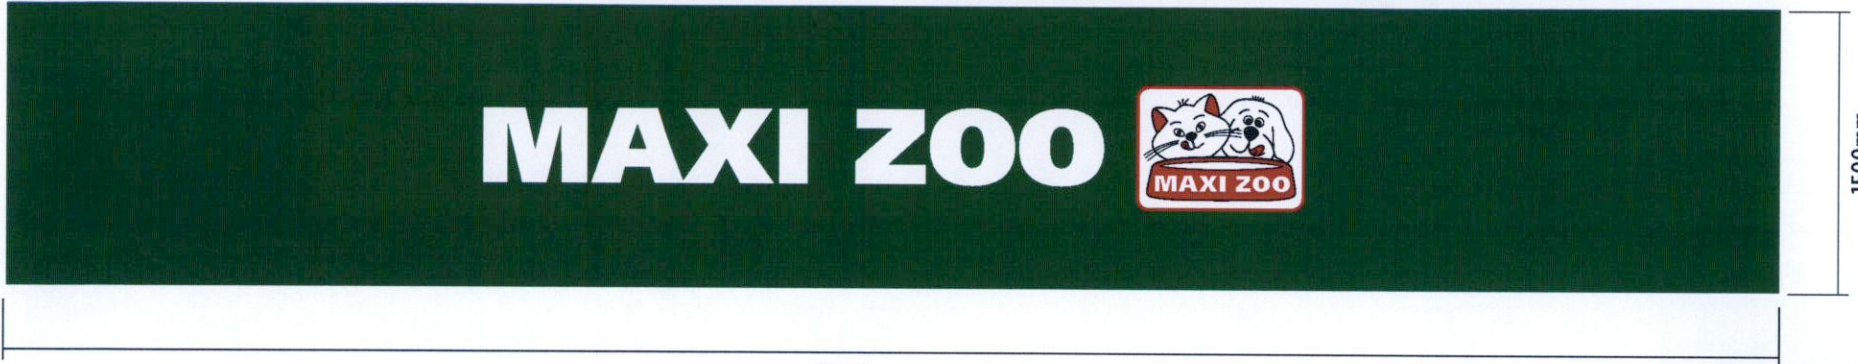


- Main Sign:**
- 9340x1500mm Panel Sign
 - Background Film ORACAL 651 #613 Forest Green
 - Printed & Plotted Logotype & Logo (Letters not exceeding 400mm in height)
 - Down-lit by LED Trough Light

9340mm

1500mm

2

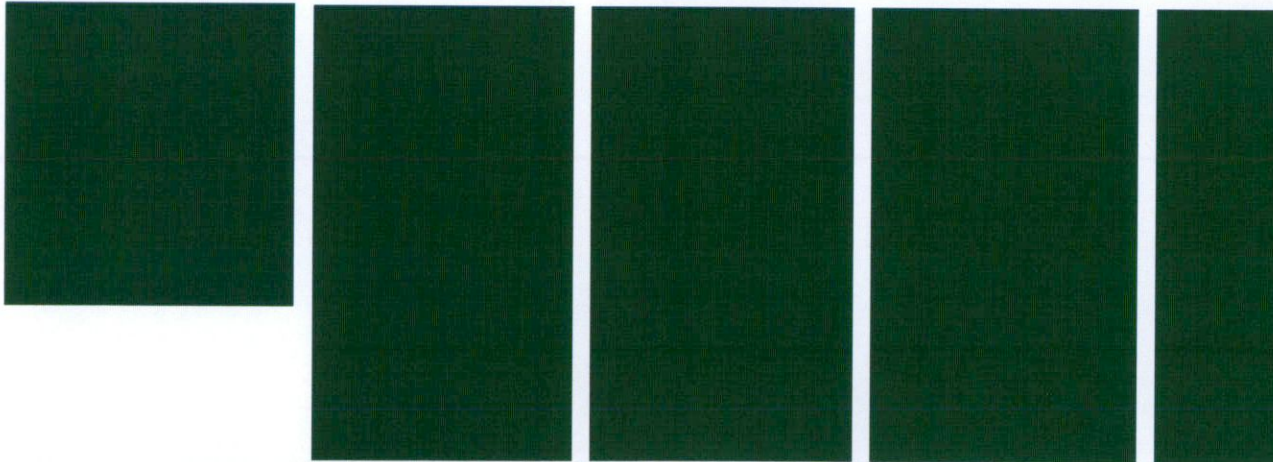

- Green Vinyl:** 9of 1510x1610mm, 2of 1380x2420mm,
2of 1390x2420mm, 2of 1400x2420mm, 1of 700x2420mm
- Background Film ORACAL 651 #613 Forest Green
mounted to outside of pane



Current Situation

800mm scale: 1:40

DRAFT

Tallaght (Arena) . 02.02.2023 . page 3

graphics: Mark Slattery
object: Maxi Zoo Tallaght (Arena)
Unit 1 Arena Retail Park,
Whitestown Way, Tallaght, Dublin 24.

MAXI ZOO




Maxi Zoo Ireland Ltd.
First Floor, Unit 7, WestPoint Business Park,
Ballincollig, Co.Cork, Ireland. P31 XW97
T: +353 (0) 21 4208702

3



Glass Decal (Left of Door): 3of 1510x2420mm, 3of 1510x1450mm, 3of 1510x400mm, 3of 1510x2120mm,
- Matt laminated Print on opaque vinyl mounted to outside of pane

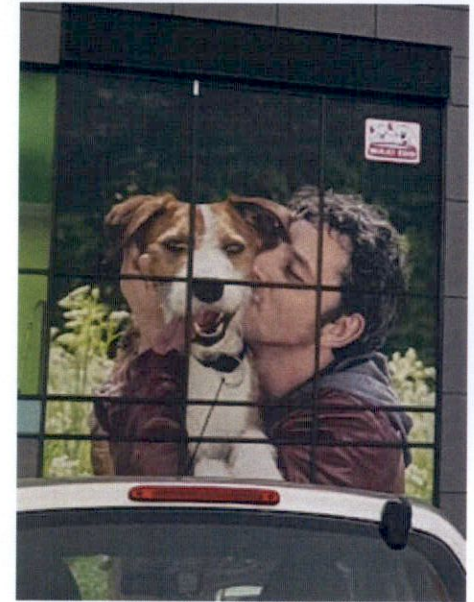

Current Situation

800mm scale: 1:40

DRAFT


Tallaght (Arena). 02.02.2023 . page 4

graphics: Mark Slattery
object: Maxi Zoo Tallaght (Arena)
Unit 1 Arena Retail Park,
Whitestown Way, Tallaght, Dublin 24.

This graphic is an approximation of of reality. Whilst every attempt has been made to represent colours as accurately as possible, the proof should not be considered colour-true.



4 5 6

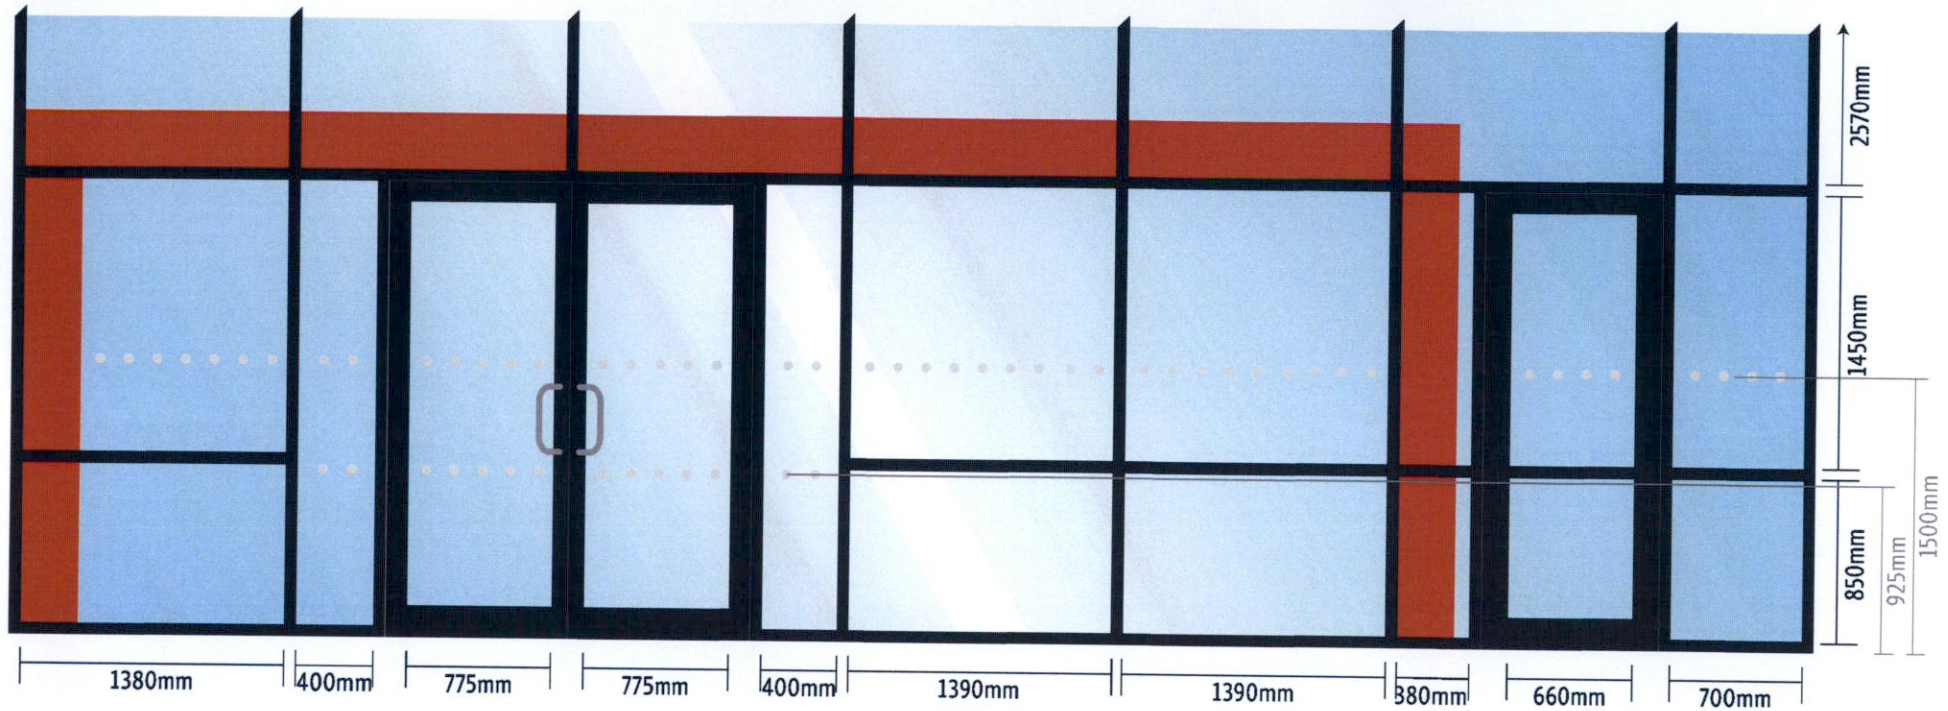

Red Archway: 10660x300mm

- Background Film ORACAL 651 #047 Orange Red mounted to outside of pane

Door Conspicuity Strips: 4of 650x50mm

- Plotted Etch Vinyl - 50mm dia. dot, 100mm gap mounted to inside of pane

Window Conspicuity Strips: 4of 200x50mm, 2of 500x50mm, 2of 950x50mm, 2of 1250x50mm

- Plotted Etch Vinyl - 50mm dia. dot, 100mm gap mounted to inside of pane

800mm scale: 1:40

DRAFT

Tallaght (Arena) . 02.02.2023 . page 5

graphics: Mark Slattery
 object: Maxi Zoo Tallaght (Arena)
 Unit 1 Arena Retail Park,
 Whitestown Way, Tallaght, Dublin 24.



Glass Decal (Right of Door): 3of 1400x2420mm,
3of 1400x2570mm, 3of 1400x1450mm
- Matt laminated Print on opaque vinyl
mounted to outside of pane



Current Situation

800mm scale: 1:40

DRAFT

Tallaght (Arena) . 02.02.2023 . page 6

graphics: Mark Slattery
object: Maxi Zoo Tallaght (Arena)
Unit 1 Arena Retail Park,
Whitestown Way, Tallaght, Dublin 24.

This graphic is an approximation of reality. Whilst every attempt has been made to represent colours as accurately as possible, the proof should not be considered colour-true.



8



Trolley Bay Graphic Side: 4319x800mm
 - Matt laminated Print on 3mm Dibond mounted to Stainless Steel frame with pop-rivets

Trolley Bay Graphic End: 770x700mm
 - Matt laminated Print on 3mm Dibond mounted to Stainless Steel frame with pop-rivets

9



Interior Stock Room Door: 1660x2040mm
 - Matt laminated Print

10



Interior Staff Room Door: 1120x2020mm
 - Matt laminated Print

11




Interior Emergency Door: 910x2010mm
 - Matt laminated Print

12



Mezzanine Door: 750x2060mm
 - Matt laminated Print

13

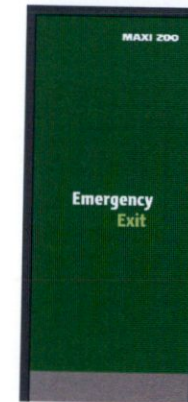

Interior Emergency Door: 845x2060mm
 - Matt laminated Print

800mm scale: 1:40

DRAFT

Tallaght (Arena). 02.02.2023 . page 7

graphics: Mark Slattery
 object: Maxi Zoo Tallaght (Arena)
 Unit 1 Arena Retail Park,
 Whitestown Way, Tallaght, Dublin 24.



14



Interior Canteen Motifs:

2x 1220x1220mm

- Matt laminated Print on 3mm Dibond

800mm scale: 1:40

DRAFT


Tallaght (Arena). 02.02.2023. page 8

graphics: Mark Slattery
object: Maxi Zoo Tallaght (Arena)
Unit 1 Arena Retail Park,
Whitestown Way, Tallaght, Dublin 24.

MAXI ZOO



Maxi Zoo Ireland Ltd.
First Floor, Unit 7, WestPoint Business Park,
Ballincollig, Co.Cork, Ireland. P31 XW97
T: +353 (0) 21 4208702

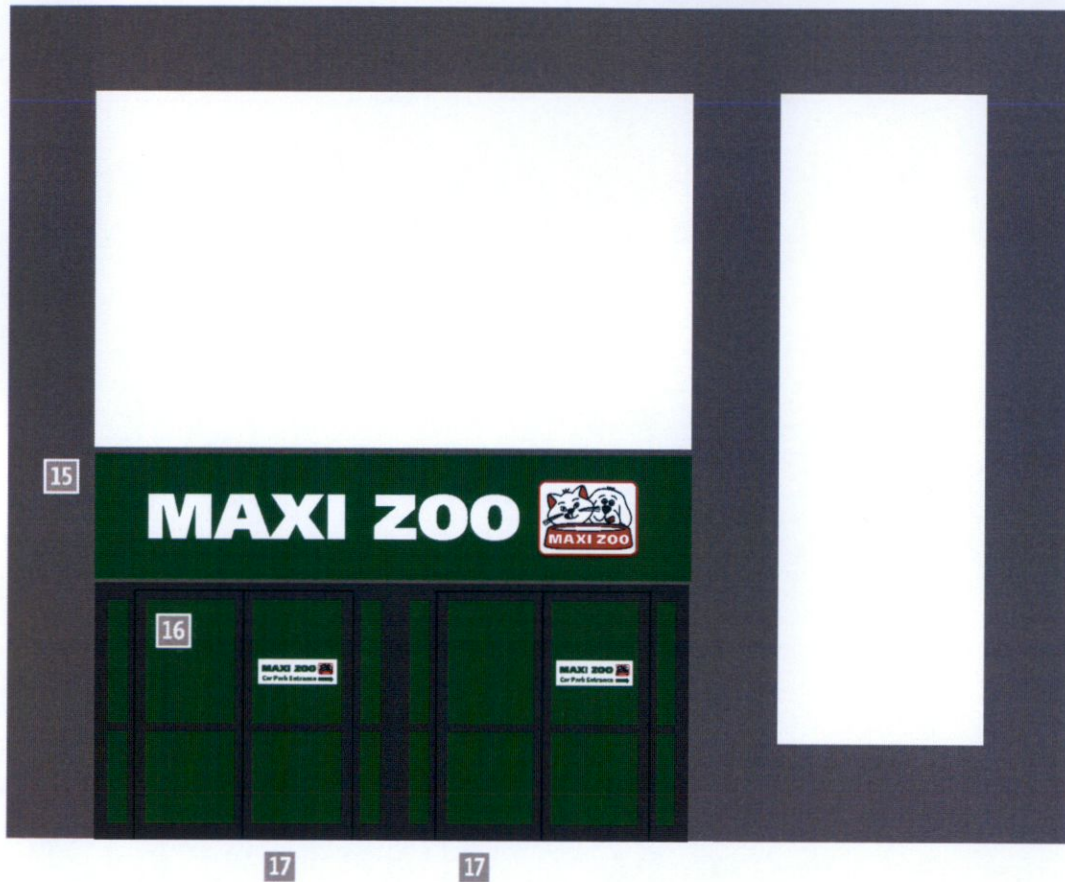

Interior Concourse Entrance

DRAFT

Tallaght (Arena) . 02.02.2023 . page 9


graphics: Mark Slattery
object: Maxi Zoo Tallaght (Arena)
Unit 1 Arena Retail Park,
Whitestown Way, Tallaght, Dublin 24.

MAXI ZOO




Maxi Zoo Ireland Ltd.
First Floor, Unit 7, WestPoint Business Park,
Ballincollig, Co.Cork, Ireland. P31 XW97
T: +353 (0) 21 4208702

15

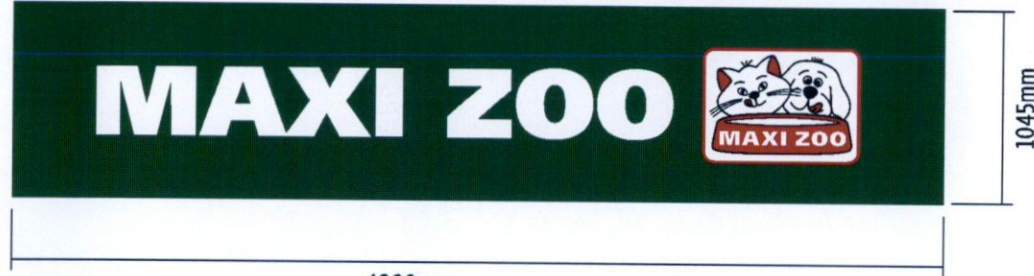

Panel Sign:
- 4900x1045mm FlexFace Light Box
Matt laminated Print on 3mm Dibond

16

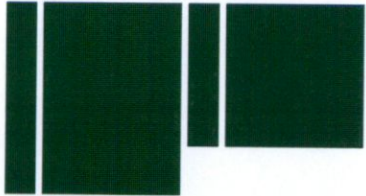

Green Vinyl: 4of 160x1020mm, 4of 720x1020mm,
4of 160x760mm, 4of 720x760mm
- Background Film ORACAL 651 #613 Forest Green
mounted to outside of pane

16



Directional Decal: 2of 620x210mm,
- Matt laminated Print on opaque vinyl

800mm scale: 1:40

DRAFT

Tallaght (Arena). 02.02.2023 . page 10

graphics: Mark Slattery
object: Maxi Zoo Tallaght (Arena)
Unit 1 Arena Retail Park,
Whitestown Way, Tallaght, Dublin 24.