



Copyright : All creative artwork, landscape symbology, text, legends, specifications, descriptions and illustrations used in our drawings and reports are the intellectual property of **ait** urbanism + landscape ltd. and are not to be reproduced by others.

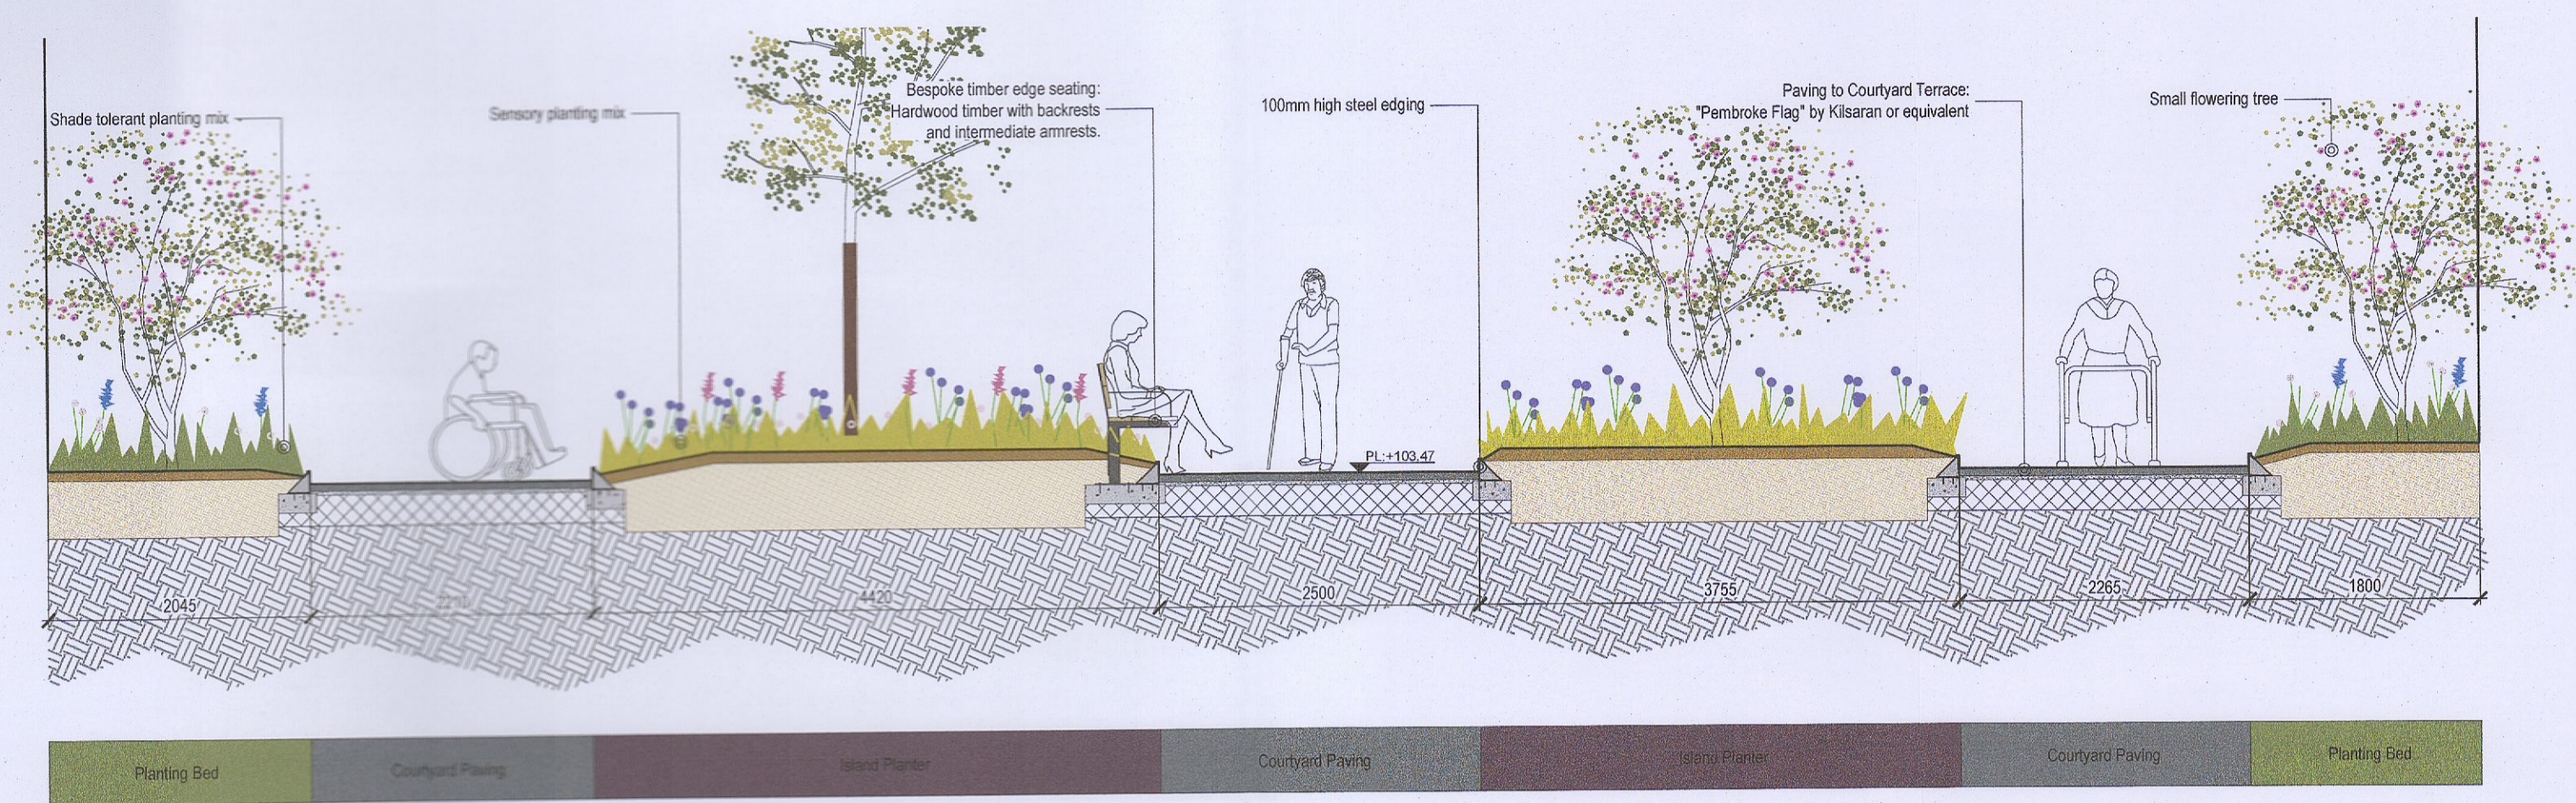

A-A Section A-A
340 Scale 1:50

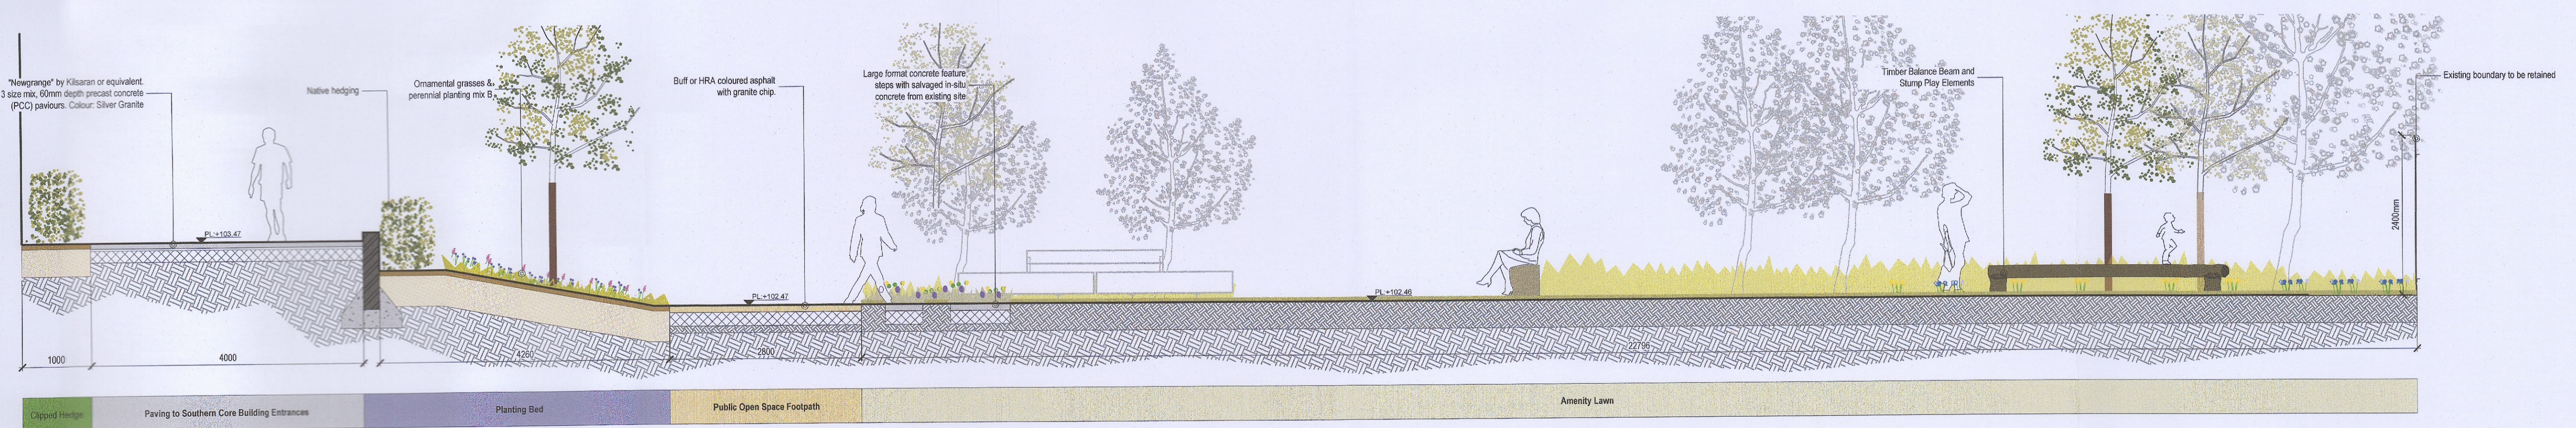

B-B Section B-B
340 Scale 1:50

This drawing is the copyright of ait urbanism + landscape. Unless otherwise stated all dimensions are in millimetres. Where dimensions are not given, drawings must not be scaled and the matter must be referred to the Landscape Architect. If the drawing includes conflicting details/dimensions the matter must be referred to the Landscape Architect. All dimensions must be checked on site. The Landscape Architect must be informed, by the Contractor, of any discrepancies before work proceeds.

DATE	REV	DESCRIPTION	DRAWN BY	CHECKED BY

NOTES:
Planning Ref: SD22A/0361

<p>ait urbanism + landscape</p>	<p>3rd Floor Newmarket Station, Newmarket Square, Dublin 9 Ireland t +353 88 1739822 www.aitplace.ie</p>	<p>ISSUE STATUS: 1st ISSUE 01.02.2023</p>		
	<p>CLIENT: Barbra Property Cookstown Limited</p> <p>PROJECT: Transitional Care Facility at Unit 21 First Avenue, Cookstown Industrial Estate, Dublin 24</p> <p>DRAWING: Landscape Sections</p>	<p>FURTHER INFORMATION DRAWING NO: 21SD01-DR-340 REVISION: -</p>		
<p>PROJECT NO: 21SD01</p>		<p>SCALE: 1:50</p>	<p>SHEET SIZE: A1</p>	<p>CHECKED BY: RJ</p>