


PROPOSED SITE LAYOUT PLAN Scale:1:500

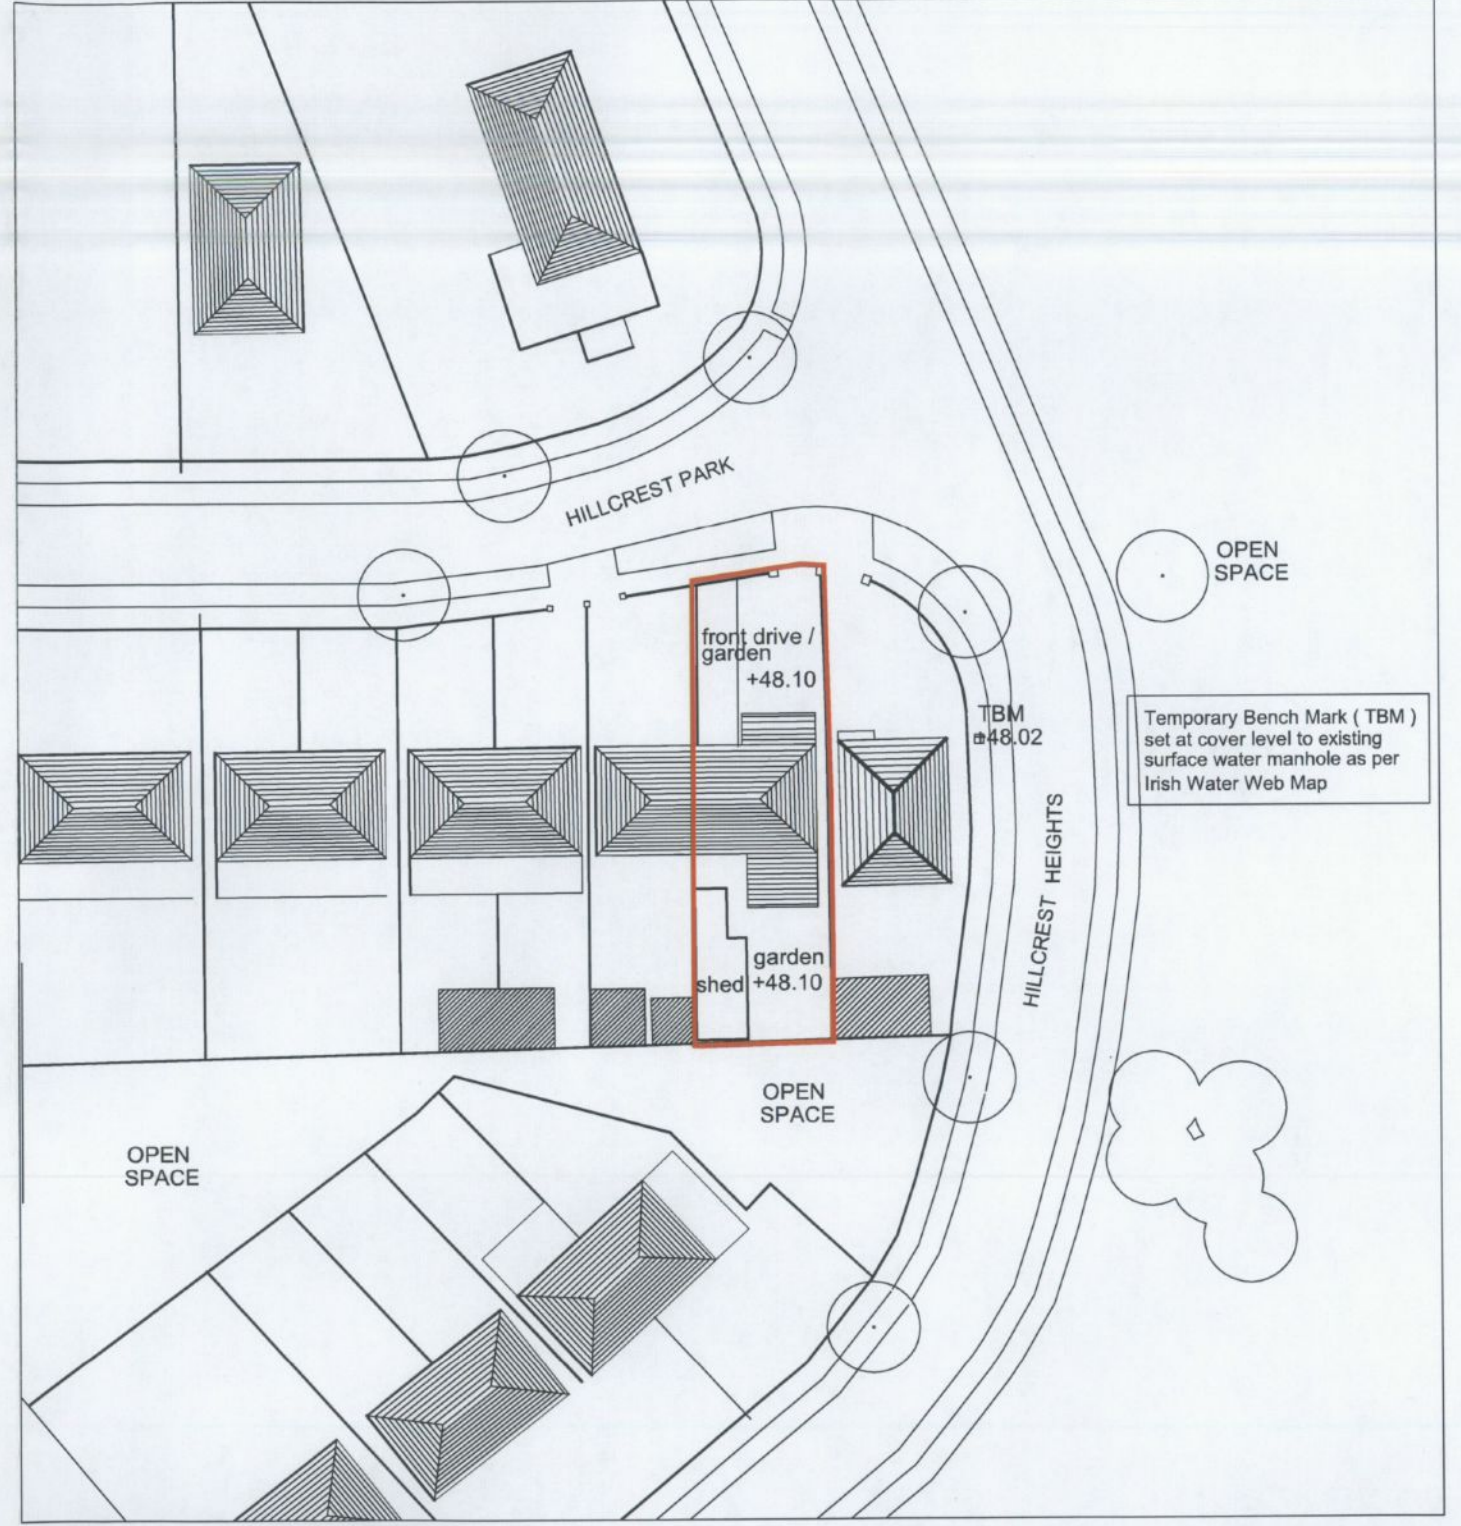

EXISTING SITE LAYOUT PLAN Scale:1:500

Rev:		TITLE:	
COLIN CARROLL Architectural and Energy Design 96, Wheatfield, Bray, Co. Wicklow Tel: 086 8116806		EXISTING & PROPOSED SITE LAYOUT PLANS	
Client:	JOSE MATHEW	Scale:	Rev. No.
		1:500	
Location:	NO. 1, HILLCREST PARK LUCAN, CO. DUBLIN	Date:	Drg. No.
		30/01/2023	23-04-04