




PROPOSED GARAGE - GARDEN ELEVATION

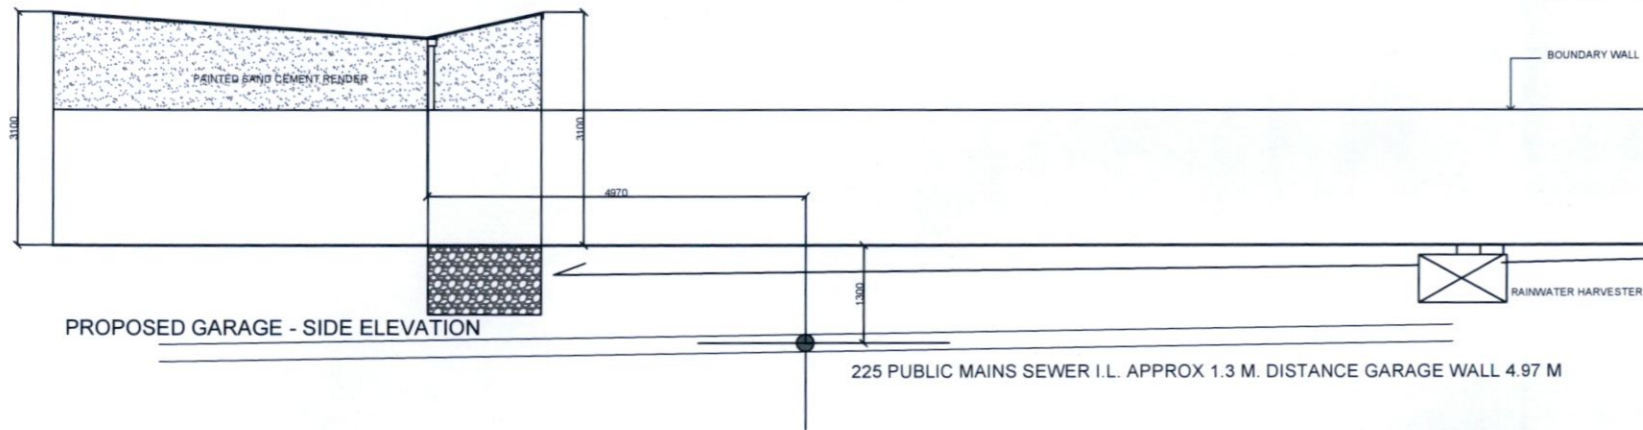

PROPOSED GARAGE - SIDE ELEVATION

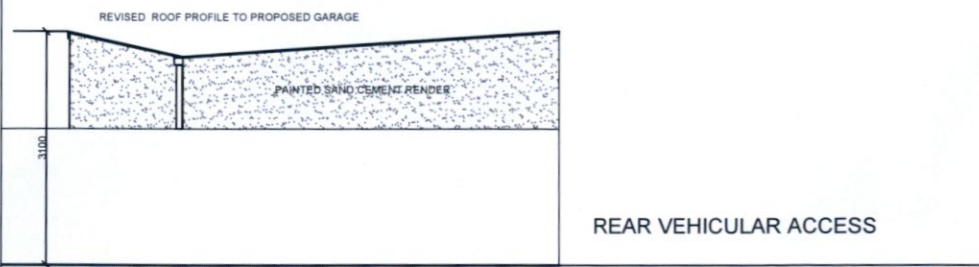

PROPOSED GARAGE - SIDE ELEVATION

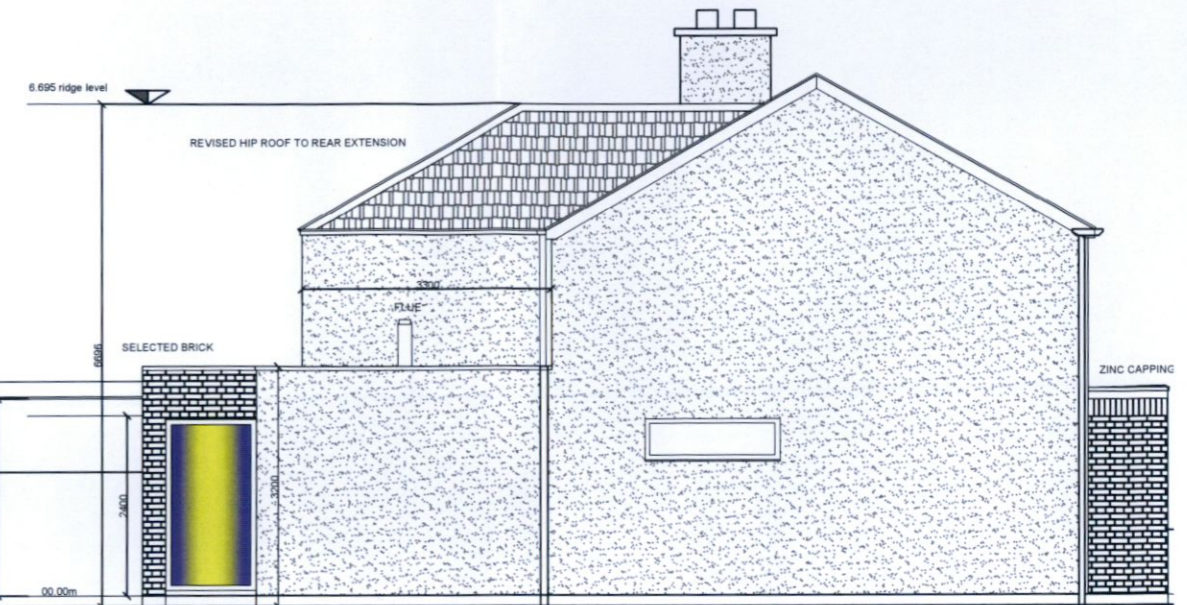

Proposed Side Elevation

moda architects

399 SOUTH CIRCULAR ROAD. D. 8 ; m. 086 826 1328 email mark@modaarchitects.ie

CLIENT	AIDAN BROWN					DRAWN BY	mark odonoghue
PROJECT	100 ST. MAELRUAN'S PARK TALLAGHT					CHECKED BY	
DRAWING	PROPOSED SIDE ELEVATION-GARAGE ELEVATIONS AND SECTIONAL DRAINAGE					PLOT DATE:	
DRAWING NO.	810-FI-03	REVISION	SCALE	DATE	STATUS	CAD REF.	
			1/100	15 FEB 2023	FURTHER INFORMATION		

FURTHER INFORMATION

REVISION DATE REVISED BY DESCRIPTION