



**LANDSCAPE SPECIFICATIONS**

**HARD LANDSCAPE**

- EXISTING CAR PARKING
- CONCRETE KERBING
- BARK MULCH SURFACE
- ROCK CARPET RESIN PATH
- SOFT PLAY SAFETY SURFACE  
ROSEHILL TPW8 INPLAY INFILL INSPORT  
Coloured Rubber Granite
- SEATING & BENCHES  
CMCS FRAME
- RAISED VEGETABLE BED
- 1.8M WELDMESH FENCE
- SITE OUTLINE
- SOFT PLAY AREA PLAY EQUIPMENT

**Soft Landscape Planting Schedule**

- Existing Tree to be Retained - See Tree Survey Report
- Existing Tree to be Removed

**PROPOSED SEMI MATURE TREE PLANTING**


- 5 no. *Quercus robur*, 14-16cm girth, 3 x tr., wrb, 4.5m h. min., 1.5m s.
- 4 no *Malus sylvestris* 14-16cm girth, 3 xtr., wrb, 4m h. min.
- 5 no *Sorbus aria* 14-16cm girth, 3 xtr., wrb, 4m h. min.

EXISTING HEDGEROW TO BE RETAINED


EXISTING GRASS TO BE RETAINED

Raised Planter Mix  
*Lavender, Rosemary, Thyme, Nepeta, Mint etc*

Proposed Shrub Planting	Species	Size/Spec	Density	Condition
	<i>Lavandula angustifolia</i>	40-60(D)	4/m <sup>2</sup>	C5
	<i>Nepeta Purssian Blue</i>	40-60cm	4/m <sup>2</sup>	C5
	<i>Rosmarinus officinalis</i>	30-40cm	4/m <sup>2</sup>	C4
	<i>Verbena bonariensis</i>	40-60cm	5/m <sup>2</sup>	C5
	<i>Potentilla fruticosa</i> Abbotswood	30-40cm	5/m <sup>2</sup>	C4
	<i>Thyme ciliolatus</i>	30-40cm	5/m <sup>2</sup>	C4

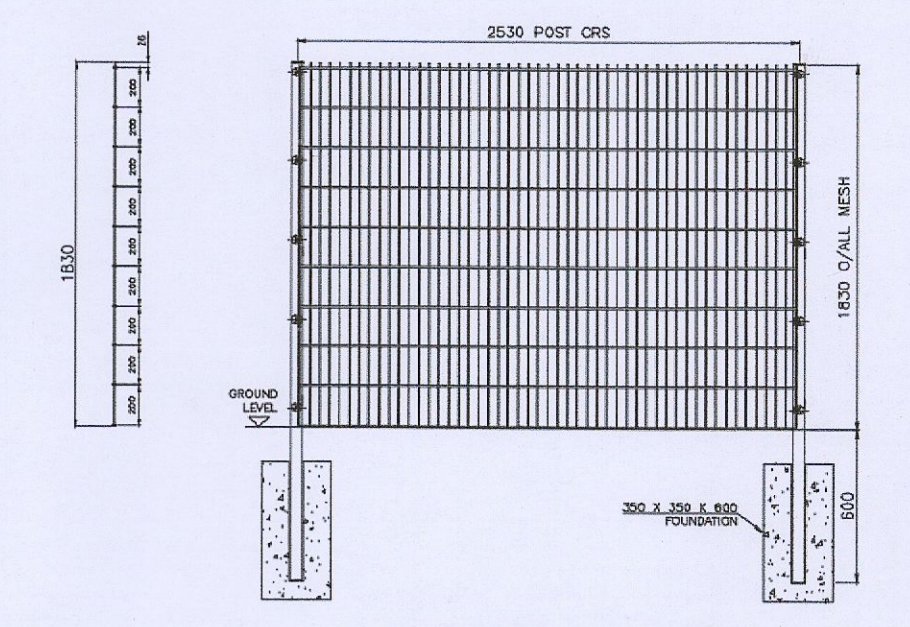

1.8M Weldmesh Fence

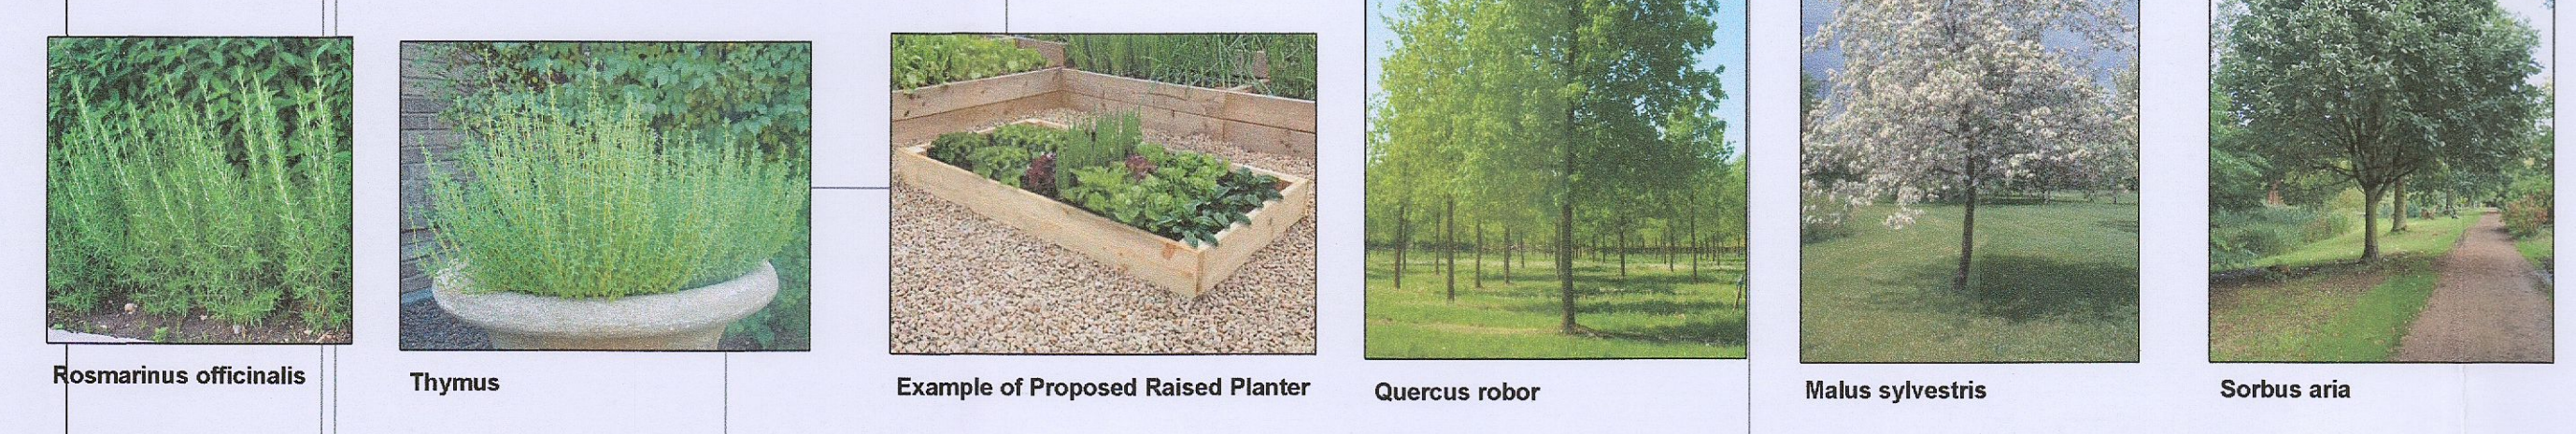

Rosmarinus officinalis    Thymus    Example of Proposed Raised Planter    Quercus robur    Malus sylvestris    Sorbus aria

**A1**

**GENERAL NOTES -**  
 \*\* Do not scale from this drawing  
 \*\* Use figured dimensions only

© This drawing is copyright. No part of this document may be re-produced or transmitted in any form or stored in any retrieval system from the copyright holder, except as agreed for used on a project, for which the document was originally issued.

Revision Description	Rev	Initial	Date	Revision Description	Rev	Initial	Date

Registered Landscape Architect

**CPL**  
CASEY PLANNING & LANDSCAPE CONSULTANCY

CLIENT	The Libermann Trust Company CLG	SCALE @ A1:	1:200	BLOCK / ZONE	
PROJECT	Templeogue SEN School	SCALE @ A3:		DRAWN BY:	JPC
DWG. TITLE	Landscape Plan	CHECKED BY:	202307	JOB NO.	
		DATE:	February 2023	DRWG NO.	
		REVISION:		LP-001	