




SECTION B-B / SIDE ELEVATION
scale 1.100

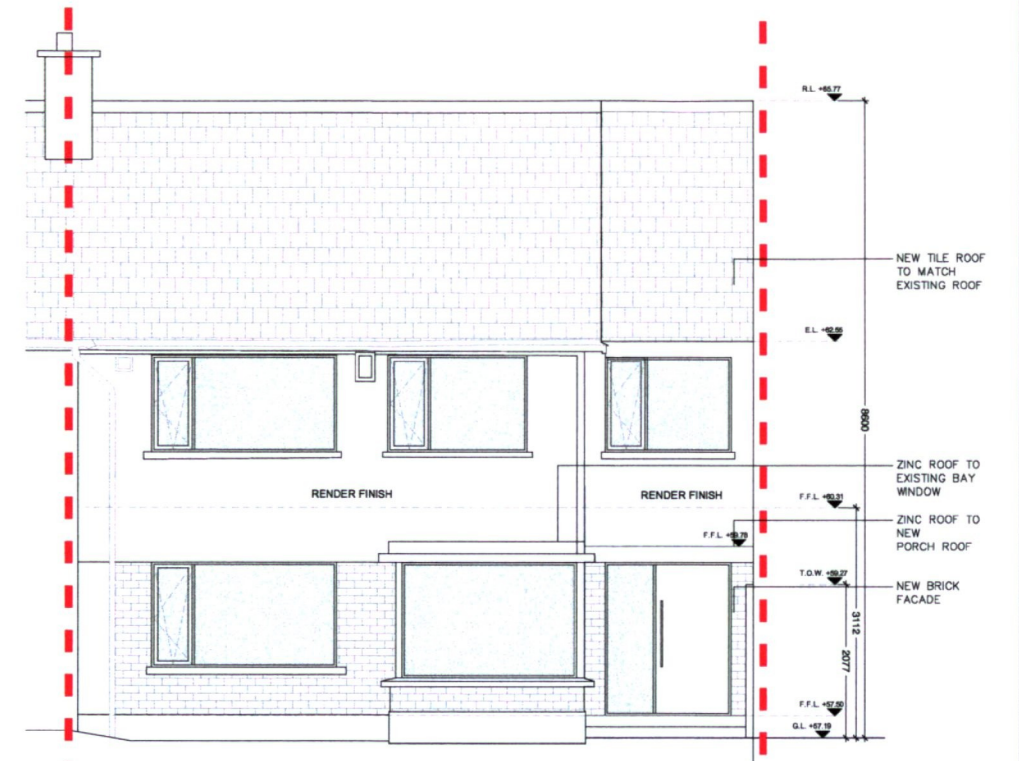

FRONT ELEVATION
scale 1.100

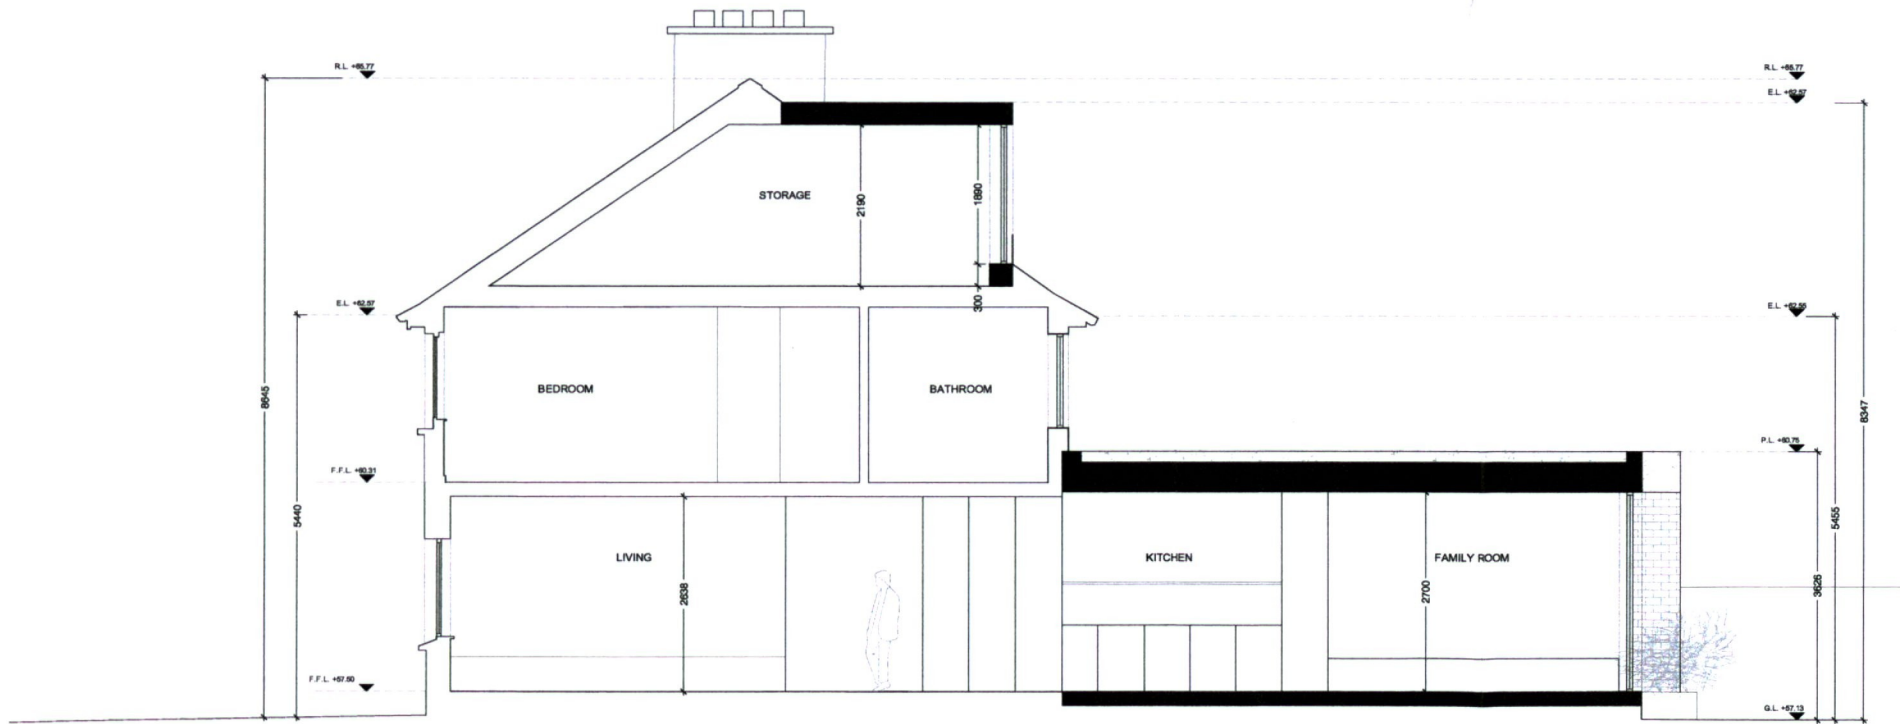

SECTION A-A
scale 1.100

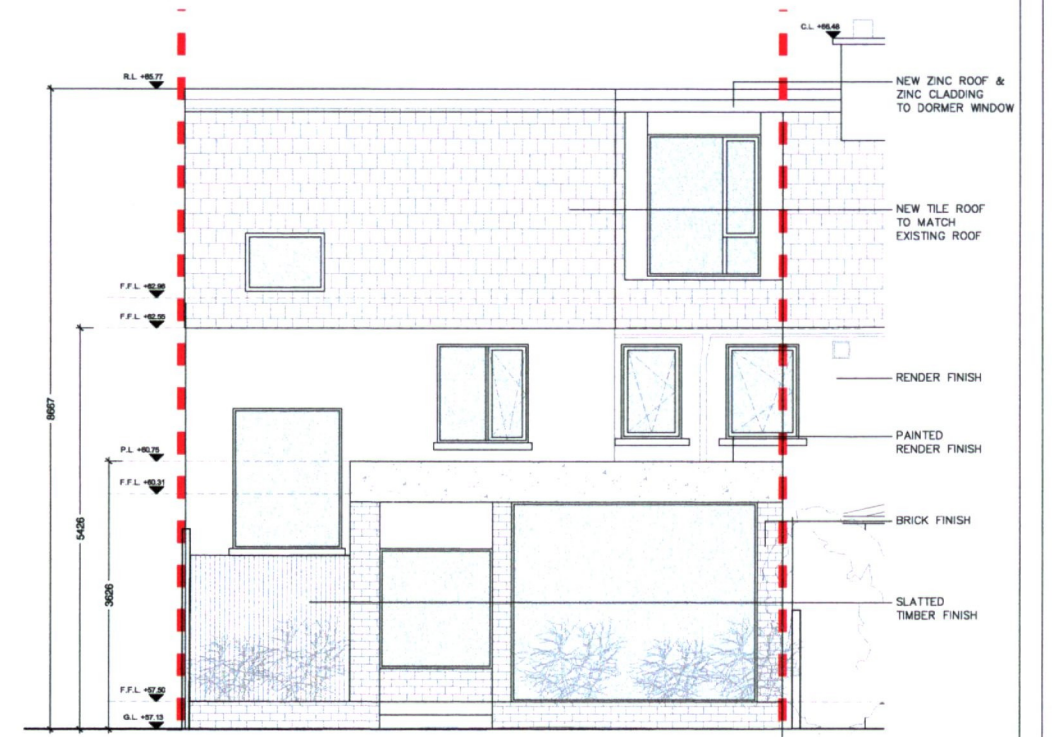

REAR ELEVATION
scale 1.100