


NOTES:

- FOR STANDARD DOBA NOTES REFER TO DRAWING 2275-DOB-XX-SI-DR-S00.1 & S00.2
- REFER TO ARCHITECTS DRAWINGS FOR ALL SITE & APPLICATION BOUNDARIES
- THIS DRAWING IS TO BE READ IN CONJUNCTION WITH ALL OTHER RELEVANT ARCHITECTS & ENGINEERS DRAWINGS AND SPECIFICATIONS.
- USE FIGURED DIMENSIONS ONLY. DO NOT SCALE
- REFER TO SURVEY DRAWINGS FOR EXISTING SERVICES LAYOUTS AND MANHOLE INFORMATION
- ALL EXISTING SURFACES TO BE REINSTATED FOLLOWING DIVERSION OF SERVICES/CONSTRUCTION OF NEW SERVICES
- THE CONTRACTOR SHALL VERIFY ALL DIMENSIONS AND LEVELS WITH ARCHITECTURAL DRAWINGS PRIOR TO START OF CONSTRUCTION. ANY DISCREPANCIES TO BE NOTIFIED TO THE ENGINEER & ARCHITECT FOR RESOLUTION
- CONTRACTOR TO ENSURE ALL WATER & WASTEWATER RELATED WORKS ARE IN ACCORDANCE WITH THE IRISH WATER WATER INFRASTRUCTURE & WASTEWATER INFRASTRUCTURE CODE OF PRACTICE & STANDARD DETAILS DOCUMENTS
- TESTING OF ALL GRAVITY SEWERS AND MANHOLES TO BE IN ACCORDANCE WITH IRISH WATER CODE OF PRACTICE FOR WASTEWATER INFRASTRUCTURE SECTION 4.10 TESTING OF GRAVITY SEWERS & MANHOLES


SWEEP PATH LEGEND

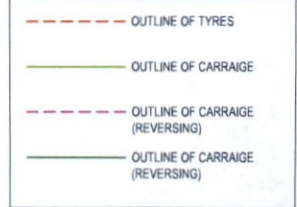

Luxury 4x4 (2006)
Overall Length 4.972m
Overall Width 2.314m
Overall Body Height 1.905m
Min Body Ground Clearance 0.27m
Max Track Width 1.884m
Lock-to-lock time 4.50s
Curb to Curb Turning Radius 5.800m



DB32 Fire Appliance
Overall Length 8.660m
Overall Width 2.180m
Overall Body Height 3.452m
Min Body Ground Clearance 1.337m
Max Track Width 2.121m
Lock-to-lock time 5.90s
Curb to Curb Turning Radius 7.910m

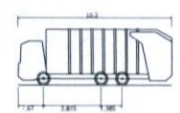

Phoenix 2 Dup (P2-12W) with Elite 6x4 chassis
Overall Length 10.200m
Overall Width 2.530m
Overall Body Height 3.751m
Min Body Ground Clearance 0.394m
Track Width 2.500m
Lock-to-lock time 4.00s
Curb to Curb Turning Radius 7.800m

VEHICLE DETAILS


FOR INFORMATION ONLY




PROPOSED 4x4 CAR ACCESS
SCALE 1:500 @ A3



PROPOSED 4x4 CAR EXIT
SCALE 1:500 @ A3

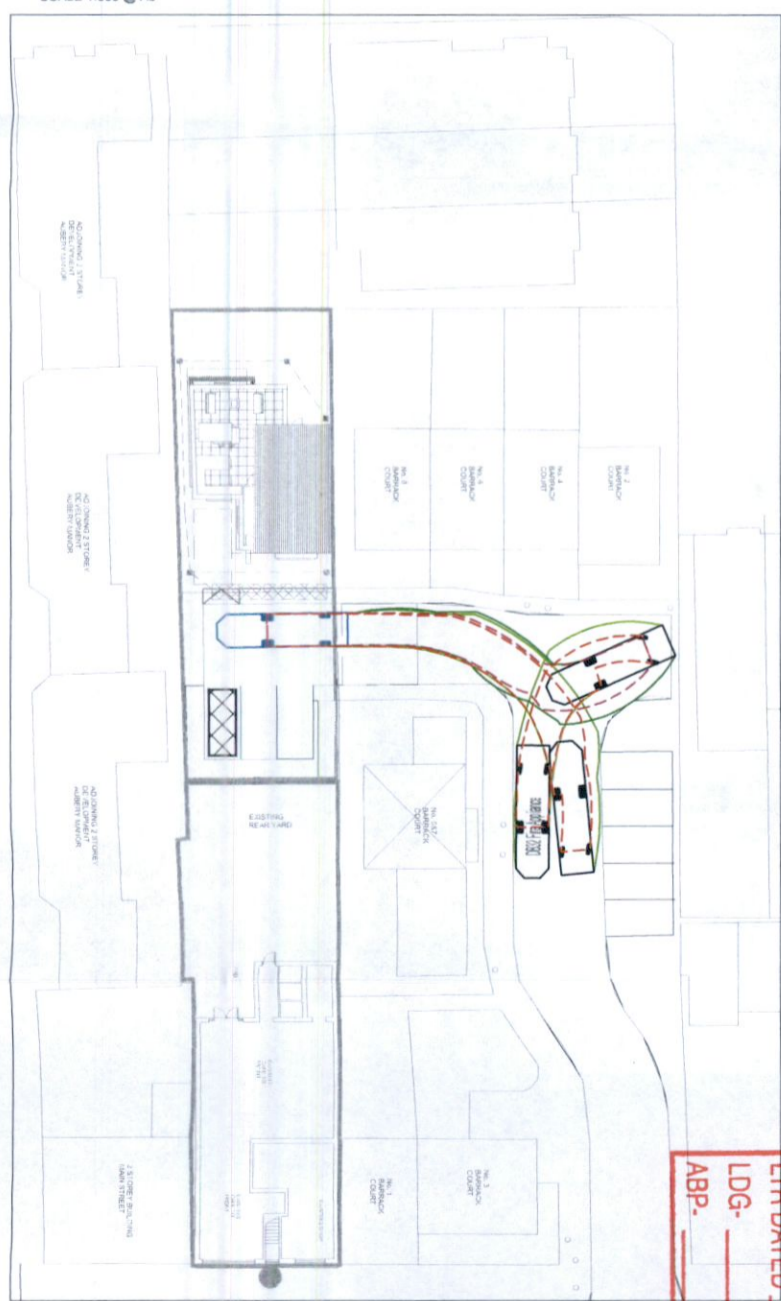


PROPOSED FIRE TENDER ACCESS / EXIT
SCALE 1:500 @ A3

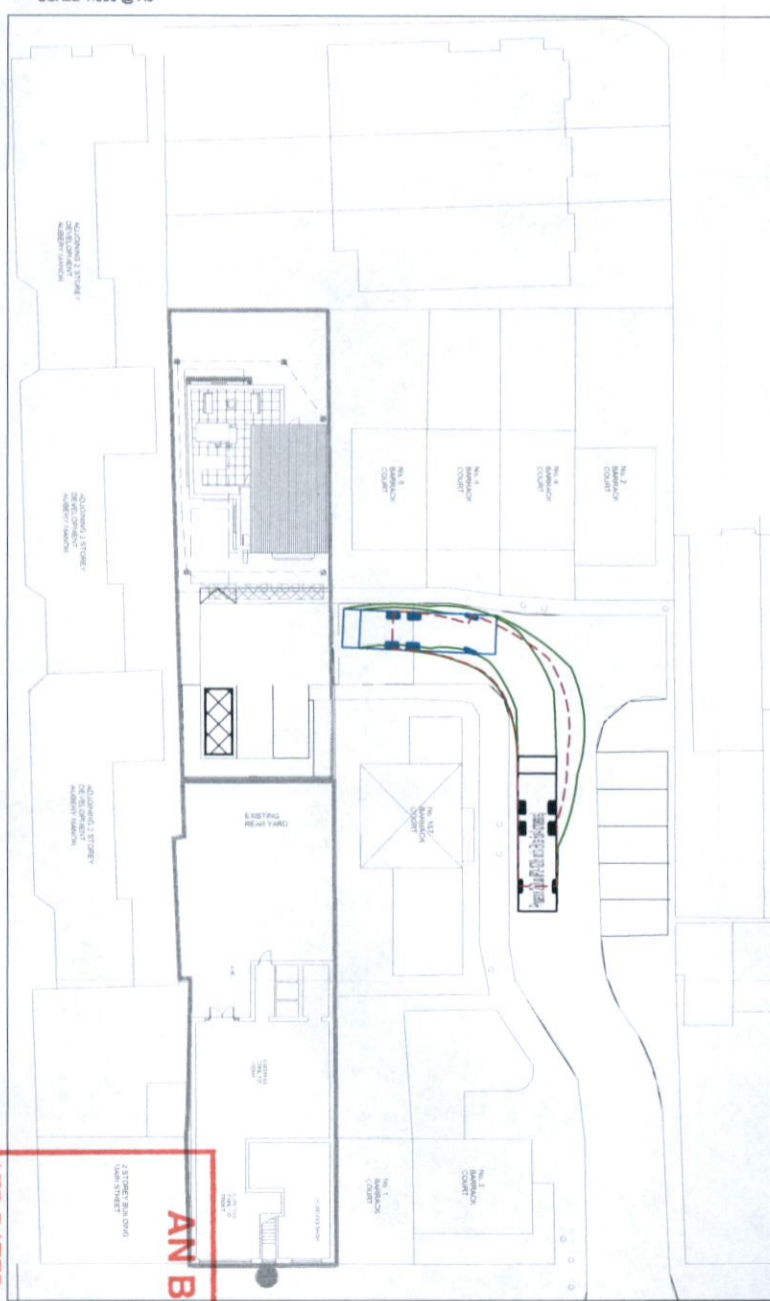

PR. REFUSE VEHICLE ACCESS / EXIT
SCALE 1:500 @ A3

AN BIRD PLEANÁLA
 LTR DATED 22 FEB 2023
 LDG- 3580-23
 ABP- FROM applicant

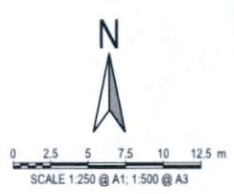

S2.P02	ISSUED FOR INFORMATION	22.02.2023	KD	AL
S2.P01	ISSUED FOR INFORMATION	16.12.2022	KD	AL
Rev.	Note	Date	Drawn	Check
<p>DONNACHADH O'BRIEN & ASSOCIATES CONSULTING ENGINEERS</p> <p>UNIT 5C ELM HOUSE MILLENNIUM PARK NAAS CO. KILDARE</p> <p>PHONE +353 45 984 042 INFO@DOBRIEN-ENGINEERS.IE WWW.DOBRIEN-ENGINEERS.IE</p>				
Client:	GAROCAL LTD			
Project:	PROPOSED DEVELOPMENT AT COPPER KETTLE, RATHCOOLE			
Drawing Title:	PROPOSED AUTOTRACKS			
Drawn By:	Checked By:	Approved By:	Date:	Scale:
KD	AL	DOB	DEC. 2022	1:500
Project Number:	Drawing Number:	Status Code:	Rev Number:	Sheet Size:
DOBA2275	2275-DOB-XX-SI-DR-C-0070	S2	P02	A3