






**Proposed Street Elevation A-A**  
1:500 @ A0  
Clonburris New Link Street / Avenue Elevation looking South

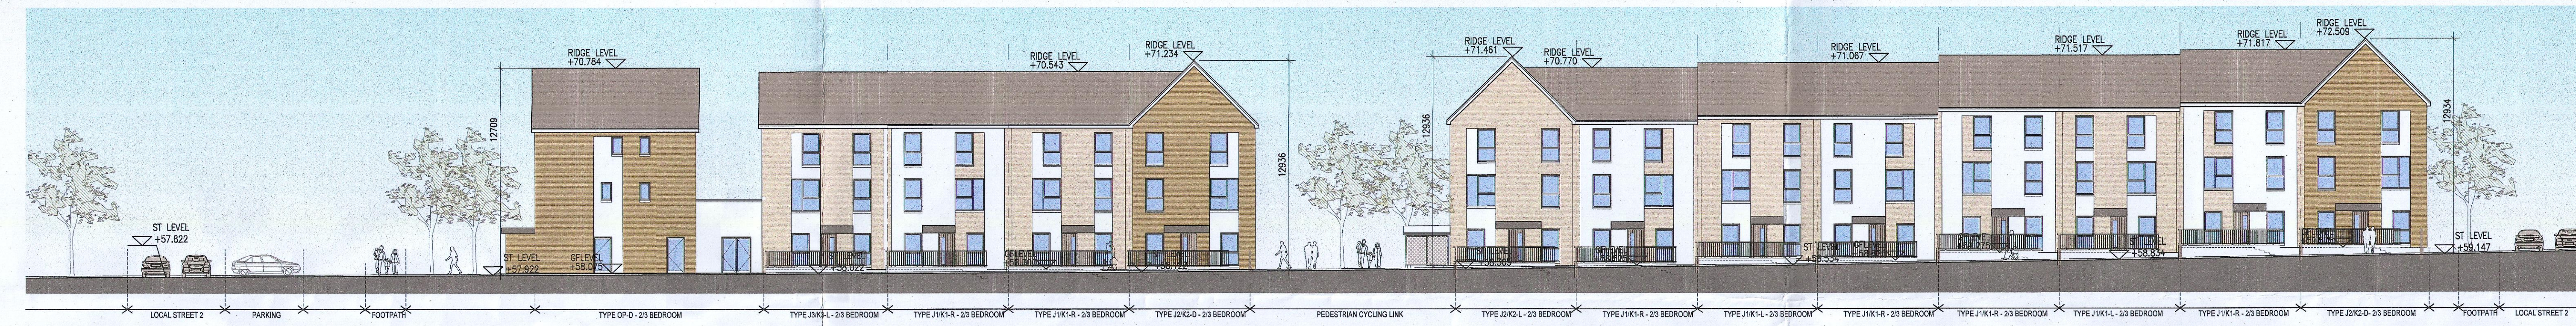


**Proposed Street Elevation A-A1**  
1:200 @ A0

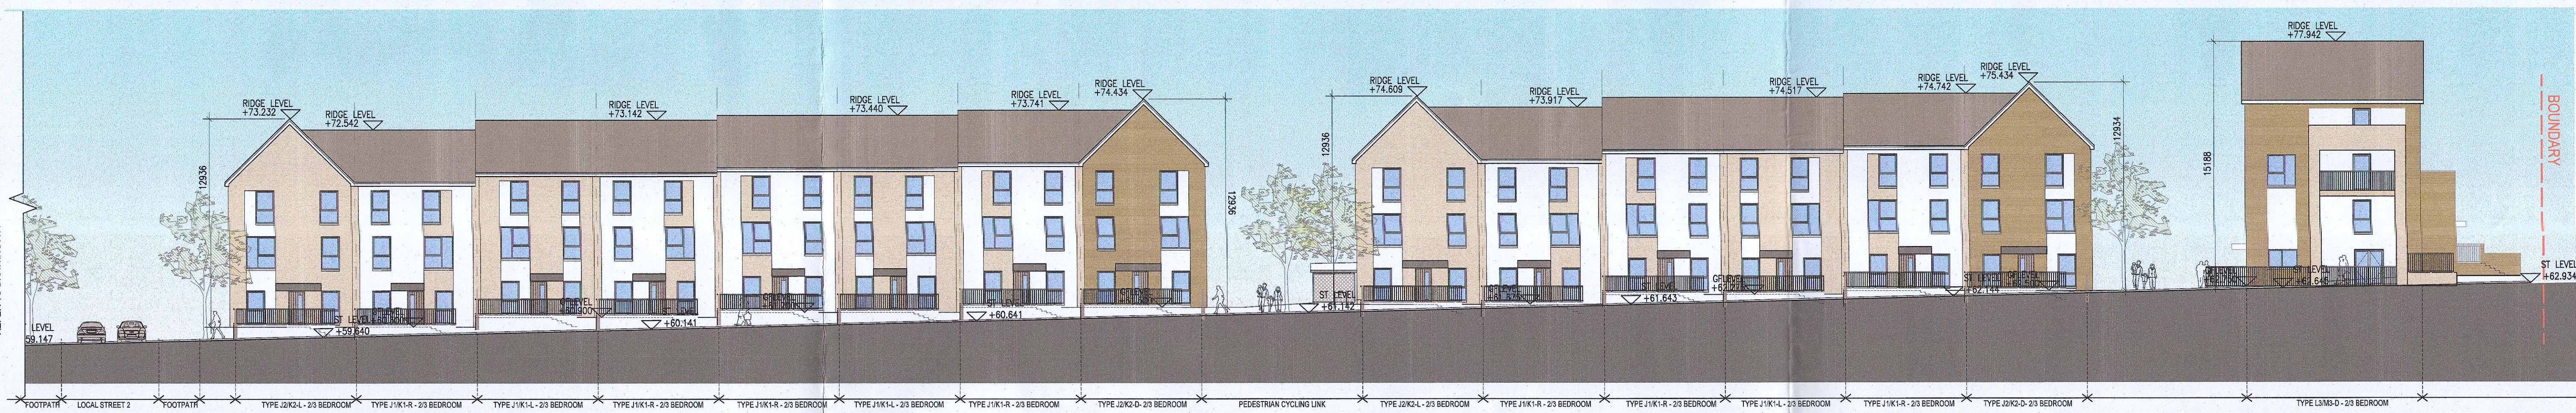

**Proposed Street Elevation A-A2**  
1:200 @ A0

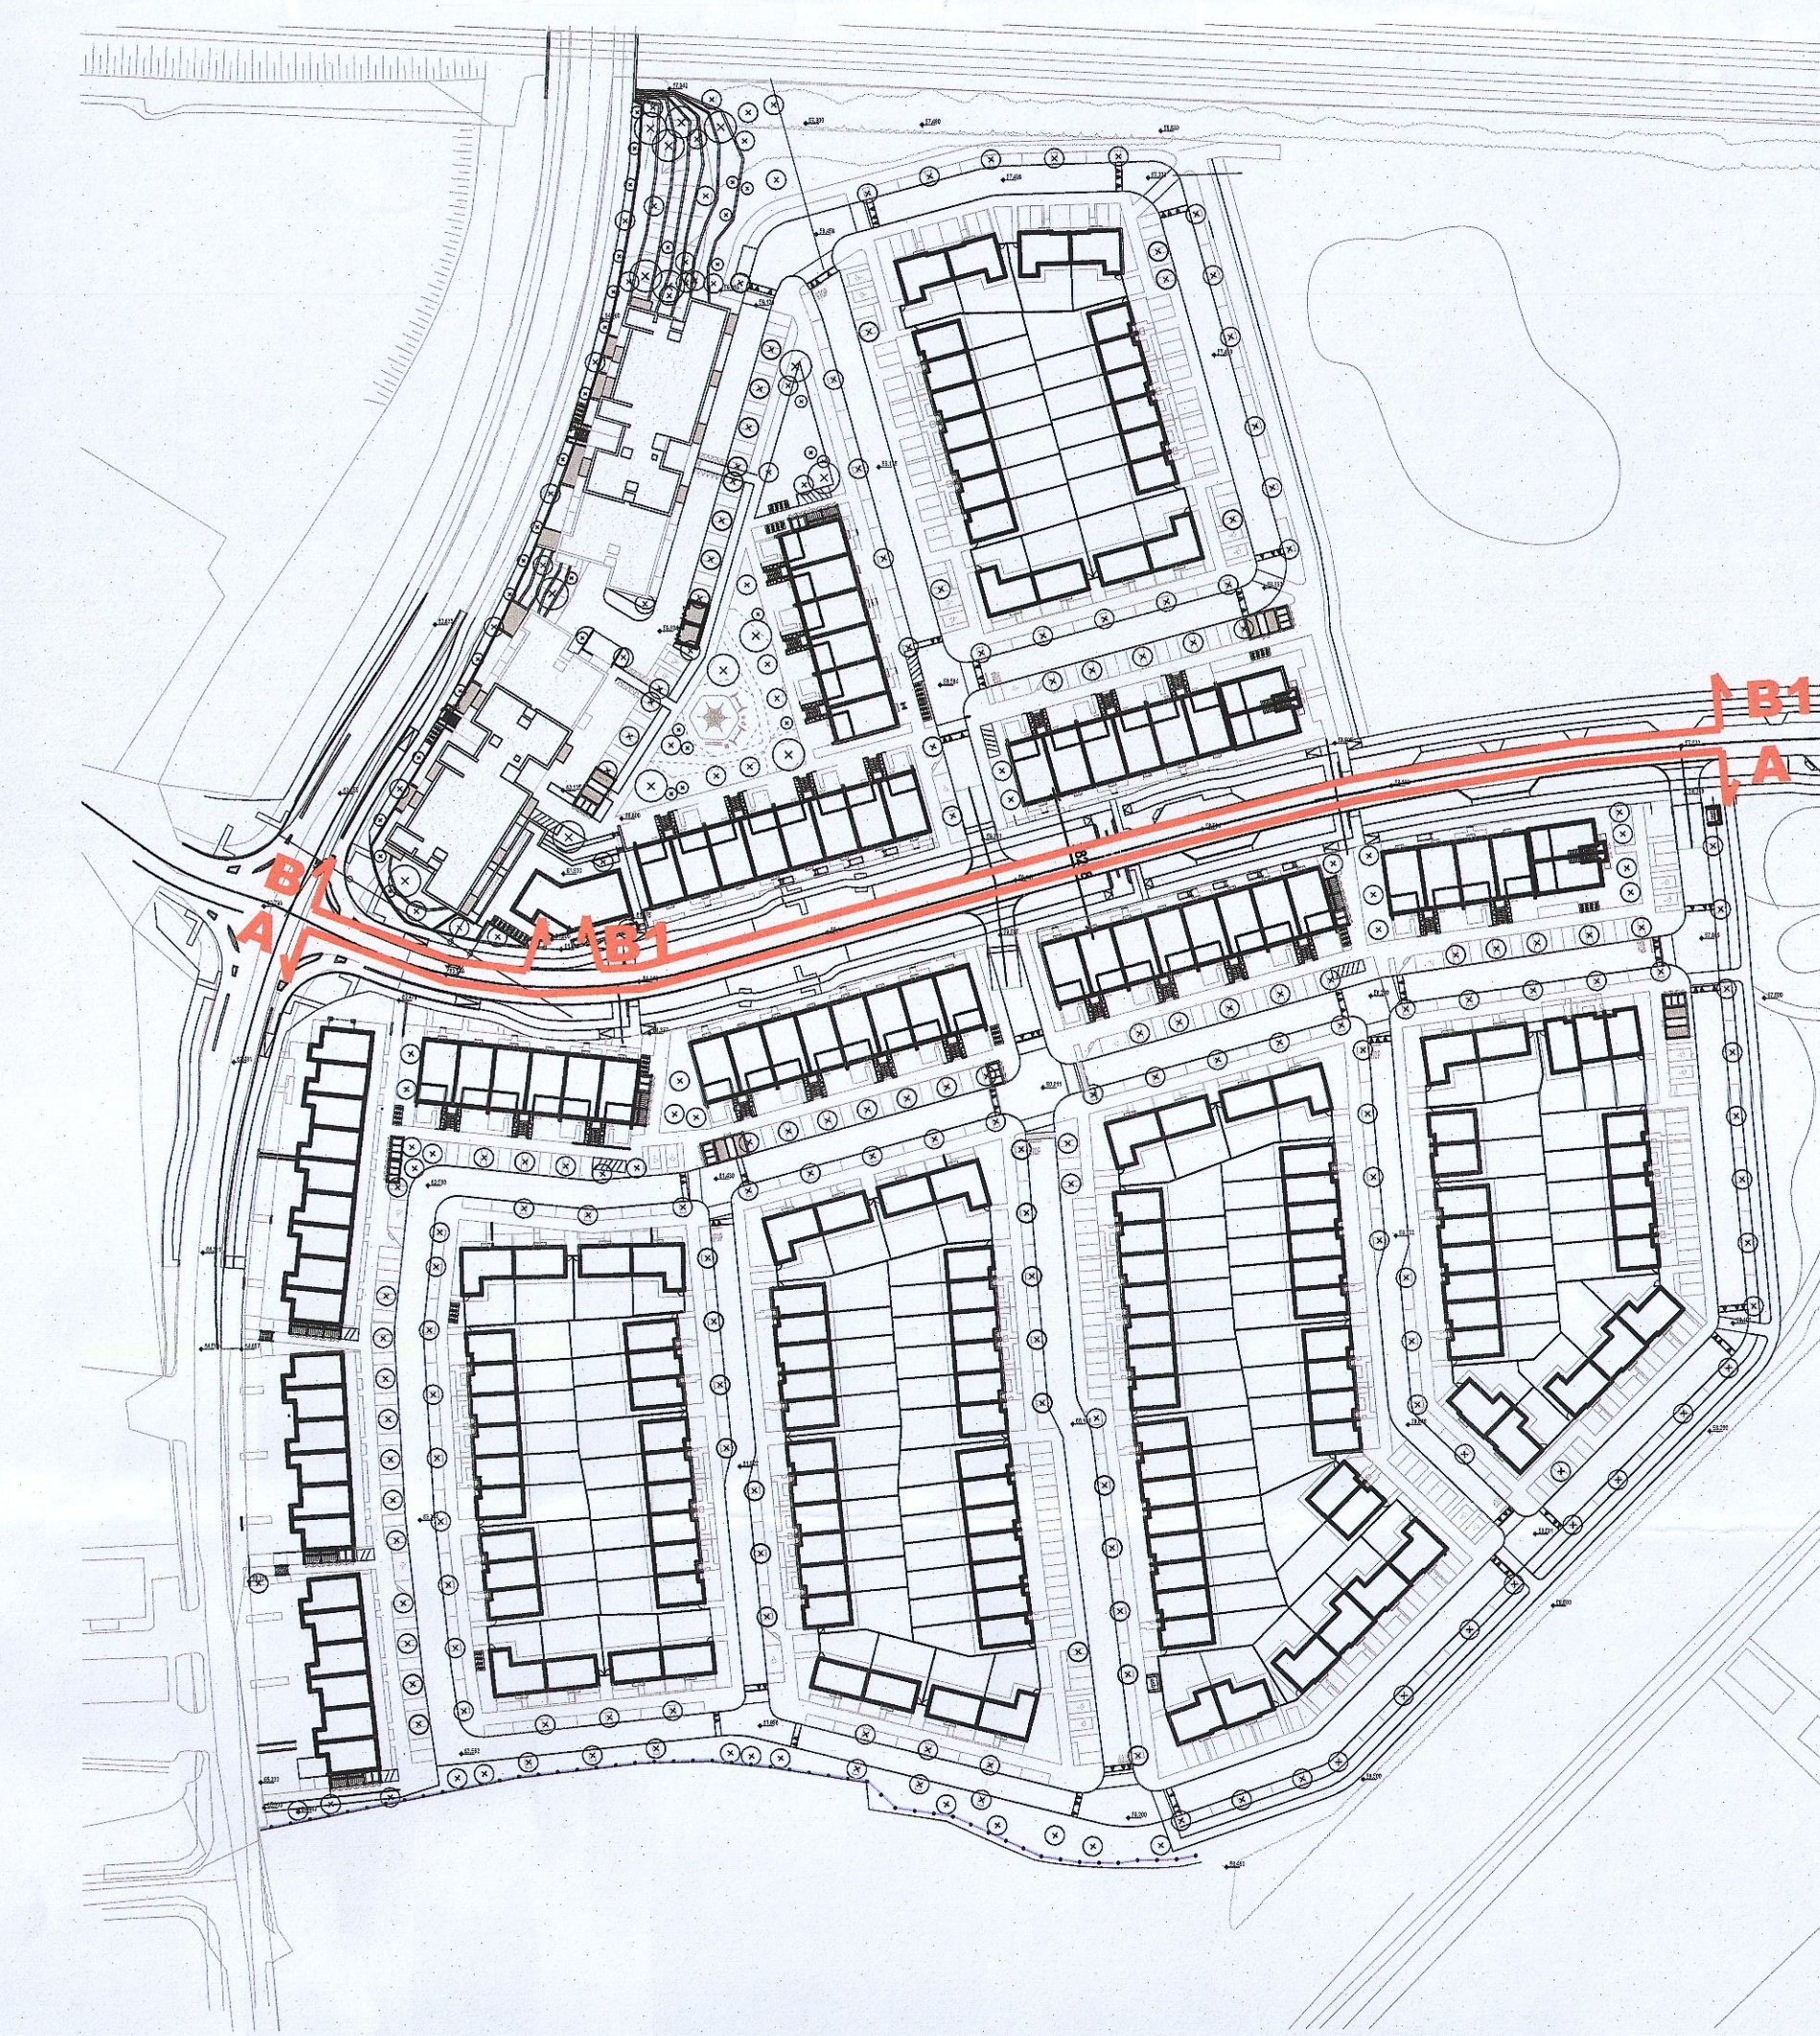

**Keyplan**  
Not to scale

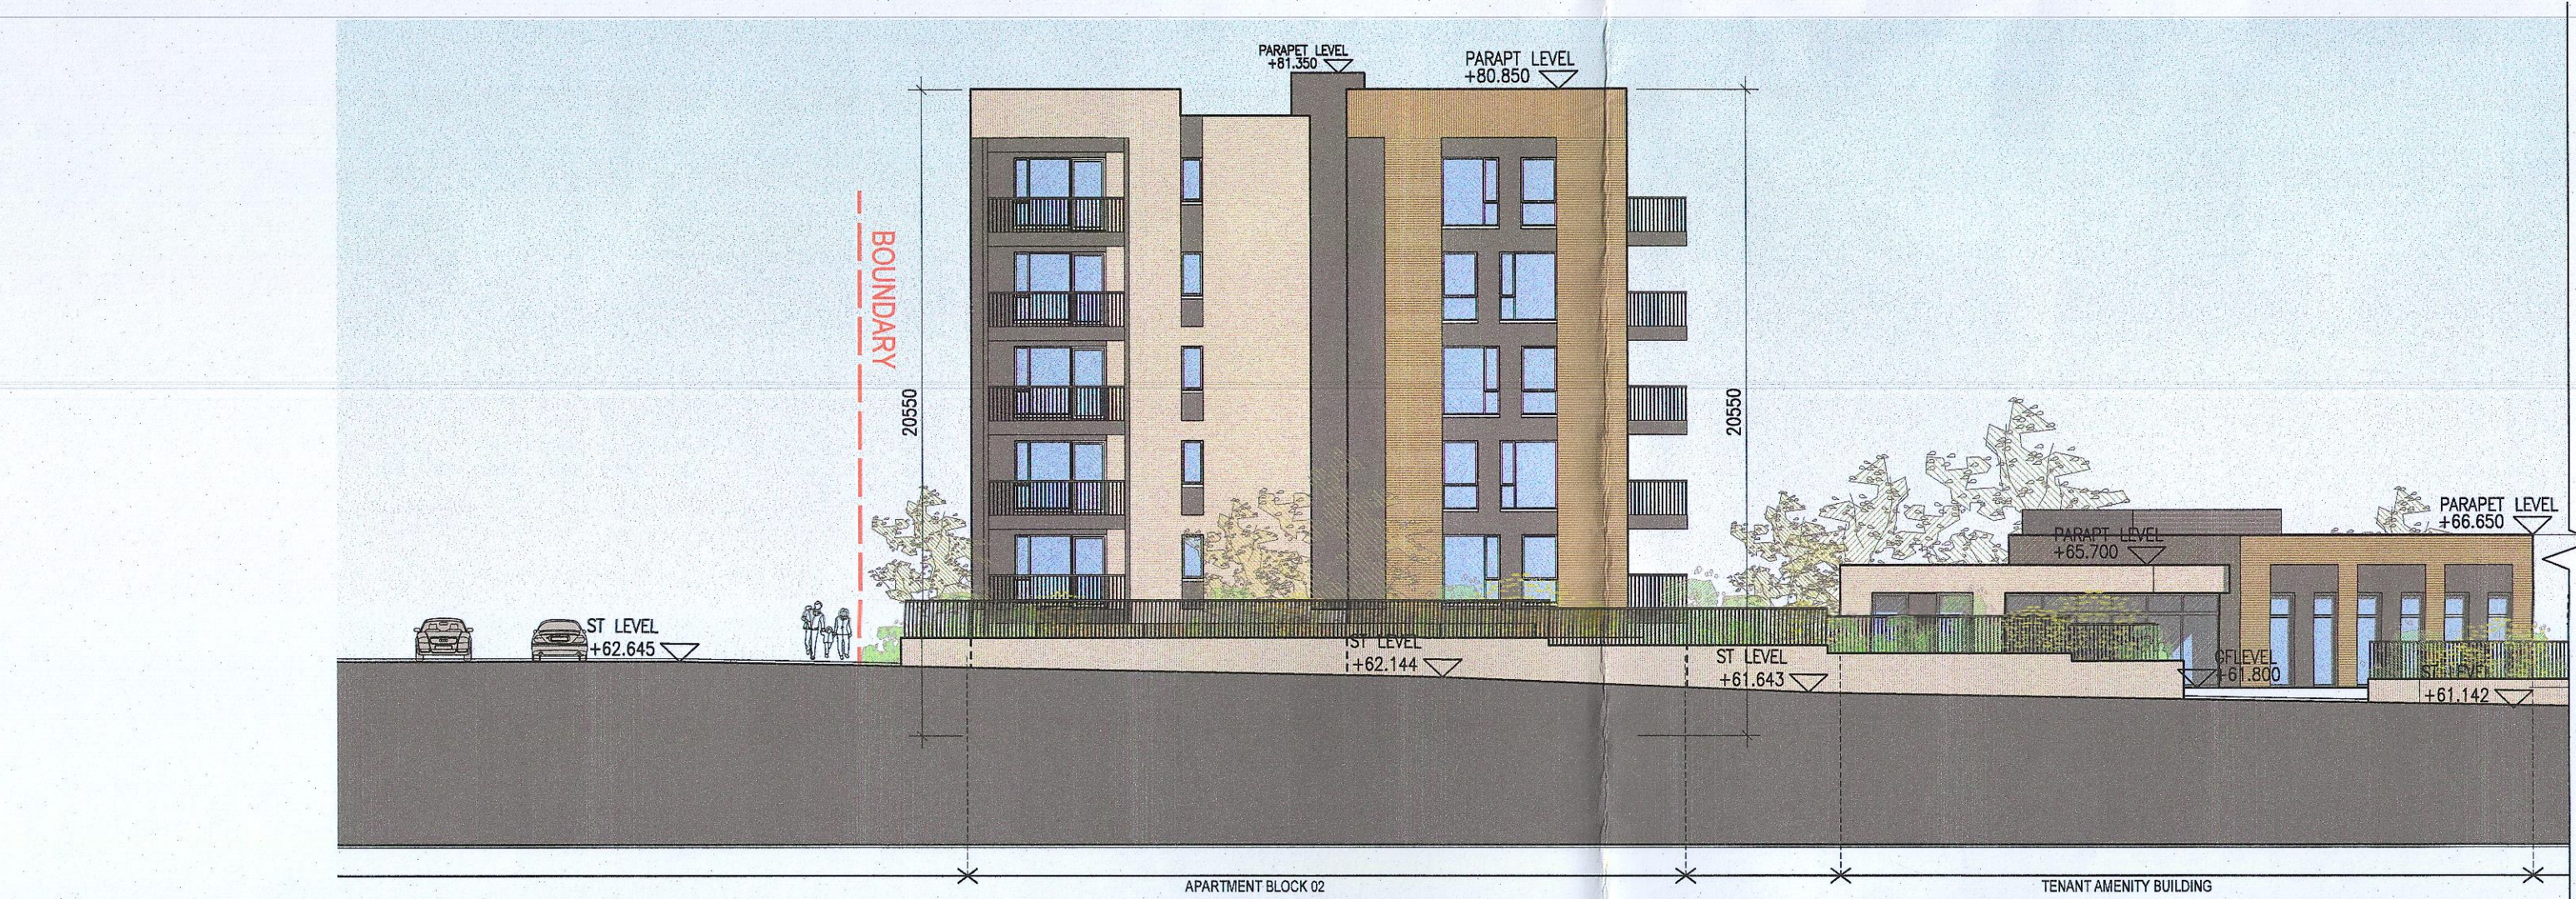

**Proposed Street Elevation B-B**  
1:200 @ A0  
Clonburris New Link Street / Avenue Elevation looking North



**Proposed Street Elevation B1-B1**  
1:200 @ A0  
Clonburris New Link Street / Avenue Elevation looking North

**MATERIAL CODE LEGEND**

- S1 = BUFF BRICK - STANDARD BOND - LIGHT APPROVED TONE
- S2 = BUFF BRICK - FEATURE BOND - LIGHT APPROVED TONE
- S3 = BUFF BRICK - STANDARD BOND - BROWN APPROVED TONE
- S4 = BUFF BRICK - FEATURE BOND - BROWN APPROVED TONE
- S5 = SELF COLOURED RENDER - LIGHT APPROVED TONE
- S6 = SELF COLOURED RENDER - DARK APPROVED TONE
- S7 = CONCRETE ROOF TILES - DARK APPROVED TONE
- S8 = POWDERCOATED METALWORK OR UPVC - DARK APPROVED RAL COLOUR
- S9 = POWDERCOATED METAL SCREENING - DARK APPROVED RAL COLOUR
- S10 = CLEAR GLAZING WITH DARK APPROVED RAL COLOUR FINING
- S11 = OPAQUE GLAZING WITH DARK APPROVED RAL COLOUR FINING