


C-C Proposed Street Elevation C-C
R120 Newcastle Road Elevation looking East
1:200 @ A0



Keyplan
Not to scale

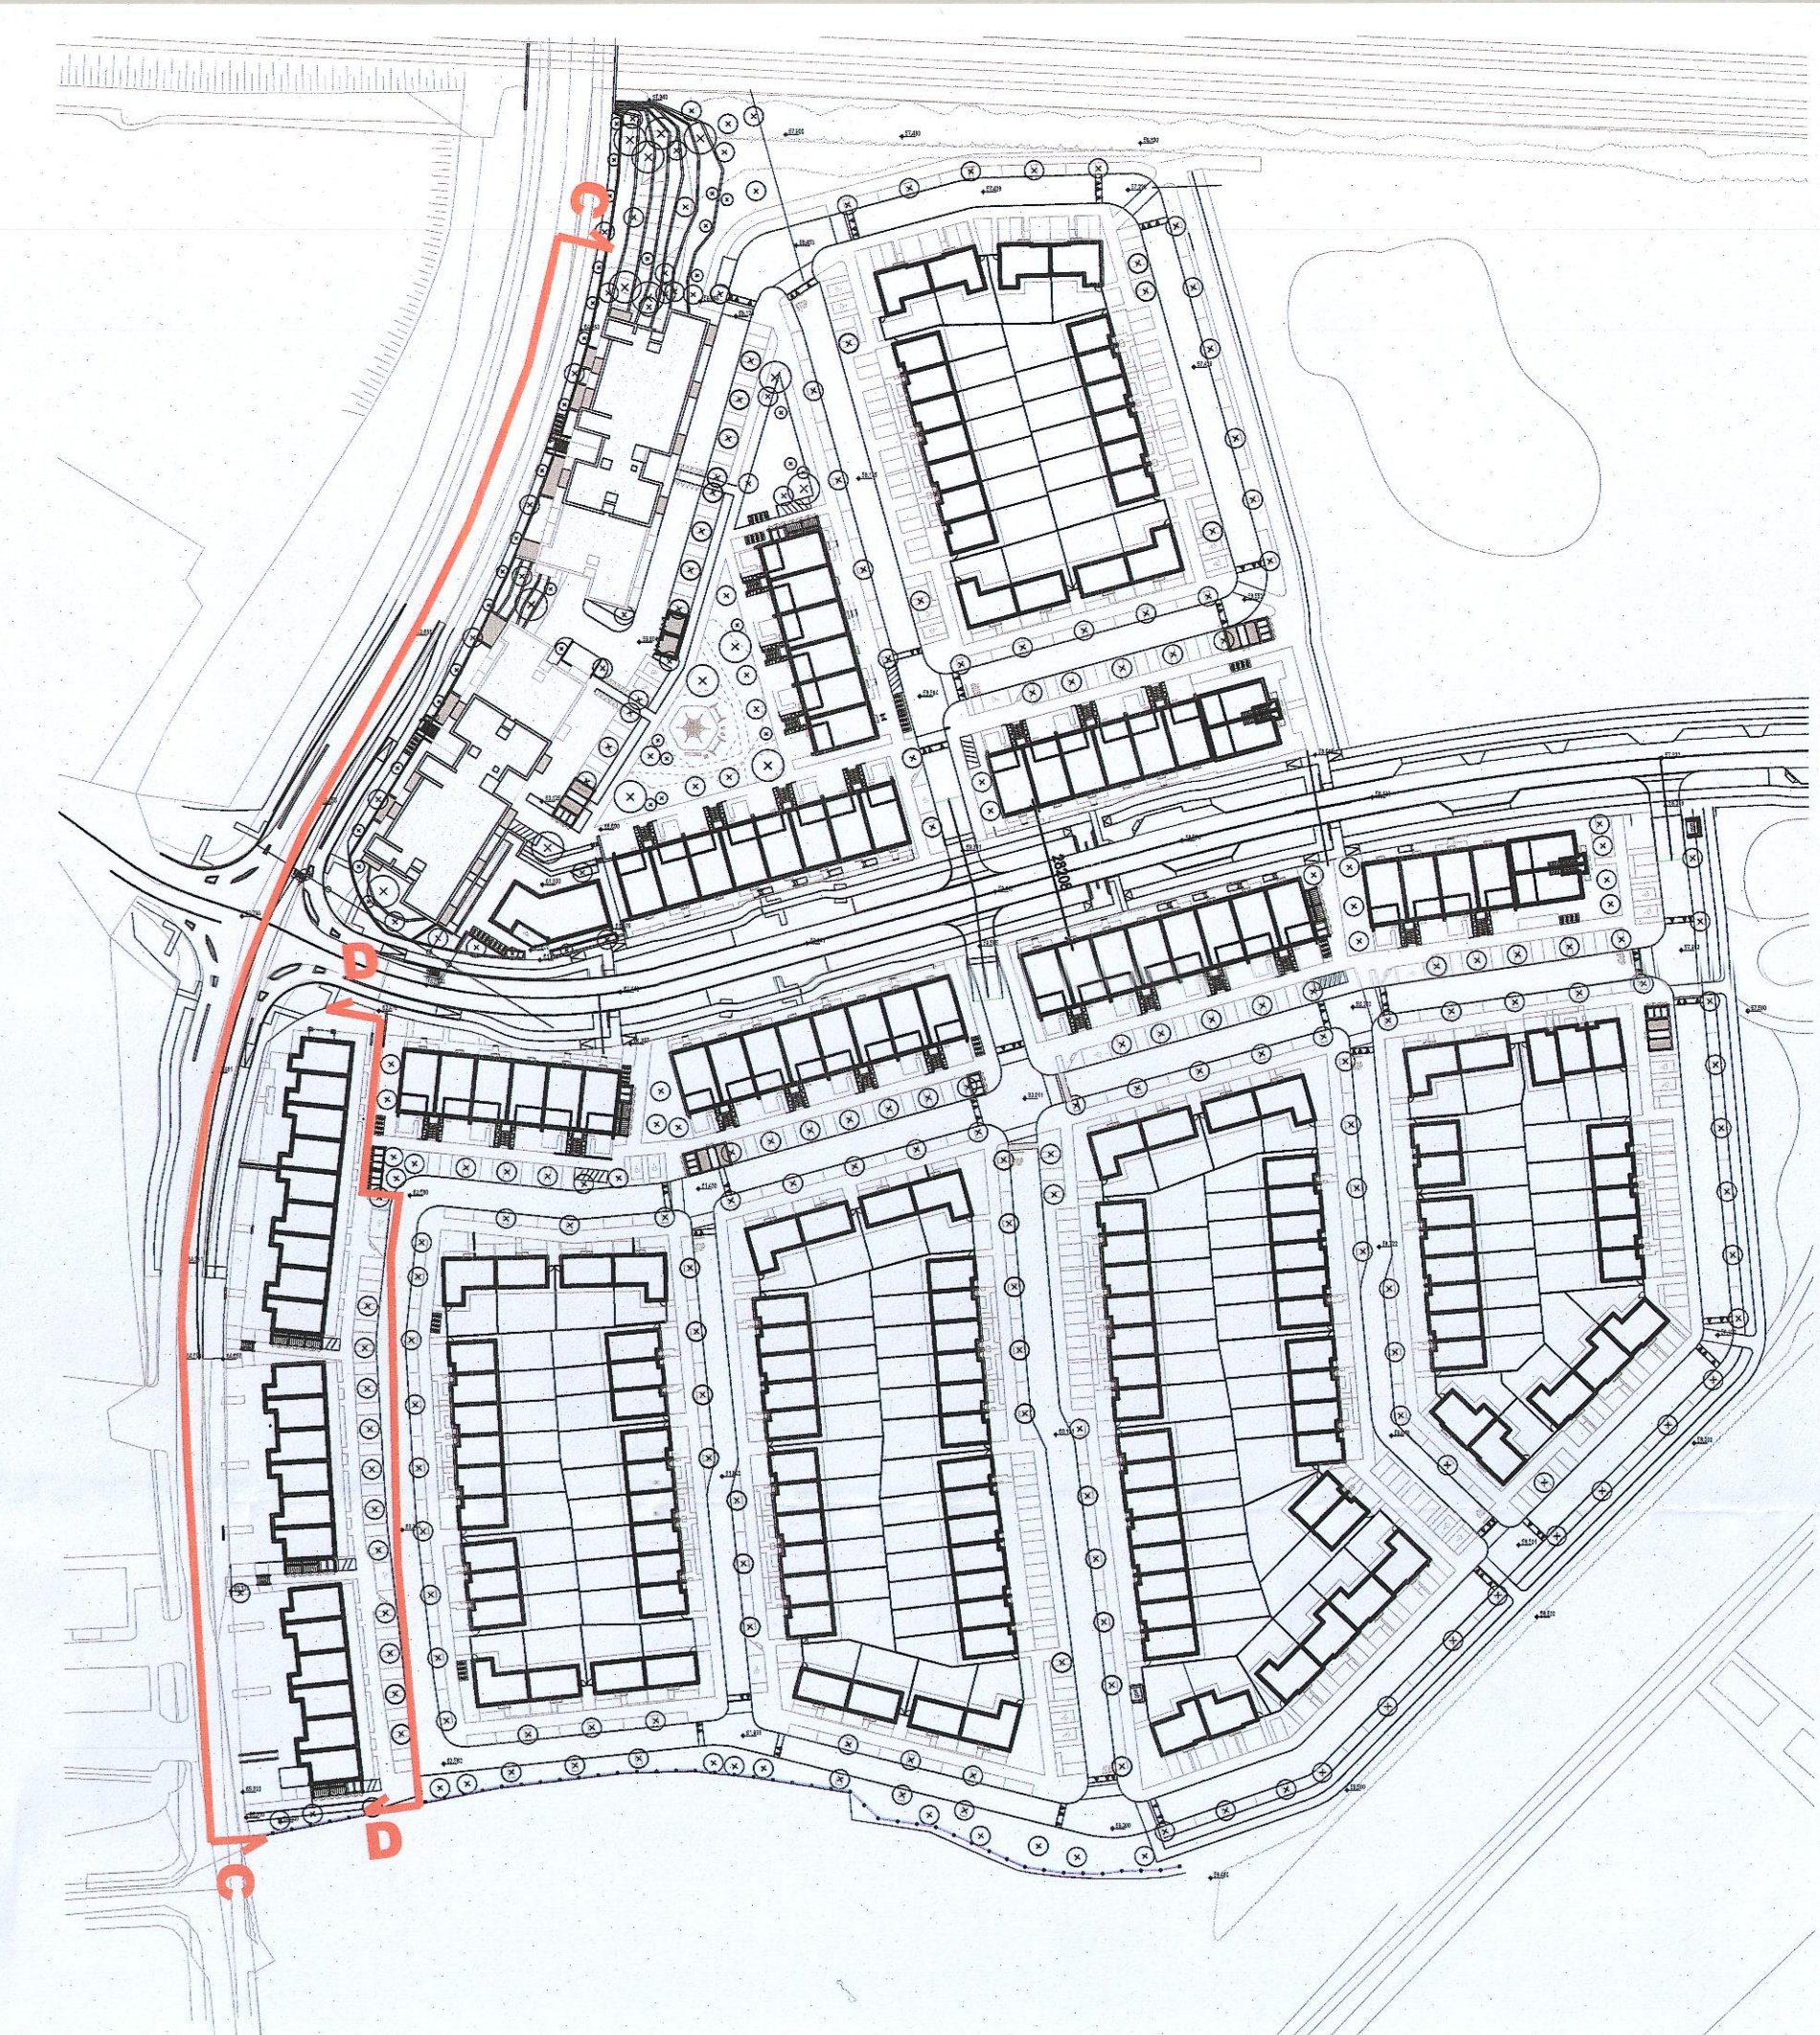

C-C1 Proposed Street Elevation C-C1
1:200 @ A0



C-C2 Proposed Street Elevation C-C2
1:200 @ A0



D-D Proposed Street Elevation D-D
1:200 @ A0

MATERIAL CODE LEGEND

- 01 - BUFF BRICK - STANDARD BOND - LIGHT APPROVED TONE
- 02 - BUFF BRICK - FEATURE BOND - LIGHT APPROVED TONE
- 03 - BUFF BRICK - STANDARD BOND - BROWN APPROVED TONE
- 04 - BUFF BRICK - FEATURE BOND - BROWN APPROVED TONE
- 05 - BUFF COLOURED RENDER - LIGHT APPROVED TONE
- 06 - BUFF COLOURED RENDER - DARK APPROVED TONE
- 07 - CONCRETE ROOF TILES - DARK APPROVED TONE
- 08 - FINISHED METALWORK OR UPVC
- 09 - FINISHED METAL SCREENING
- 10 - DARK APPROVED RAL COLOUR
- 11 - DARK APPROVED RAL COLOUR
- 12 - CLEAR GLAZING WITH DARK APPROVED RAL COLOUR FRAMING
- 13 - DARK APPROVED RAL COLOUR
- 14 - DARK APPROVED RAL COLOUR
- 15 - CLEAR GLAZING WITH DARK APPROVED RAL COLOUR FRAMING