
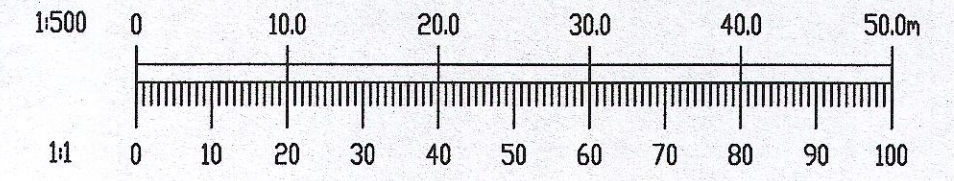


- NOTES:
- DO NOT SCALE. USE FIGURED DIMENSIONS ONLY.
 - THIS DRAWING IS TO BE READ IN CONJUNCTION WITH ALL OTHER RELEVANT ARCHITECTURAL AND ENGINEERING DRAWINGS.

LEGEND

- XXXmm ϕ PROPOSED HDPE WATERMAIN WITH PIPE SIZE
- SV PROPOSED SLUICE VALVE
- H PROPOSED HYDRANT
- AV PROPOSED AIRVALVE
- ScV PROPOSED SOURCE VALVE
- PROPOSED BOUNDARY BOX AND CONNECTION
- 150mm ϕ PROPOSED APPROVED WATERMAIN WITH PIPE SIZE BY OTHERS SDZ S20A-0021
- 200mm ϕ PROPOSED APPROVED WATERMAIN WITH PIPE SIZE BY OTHERS SDZ S20A-0021

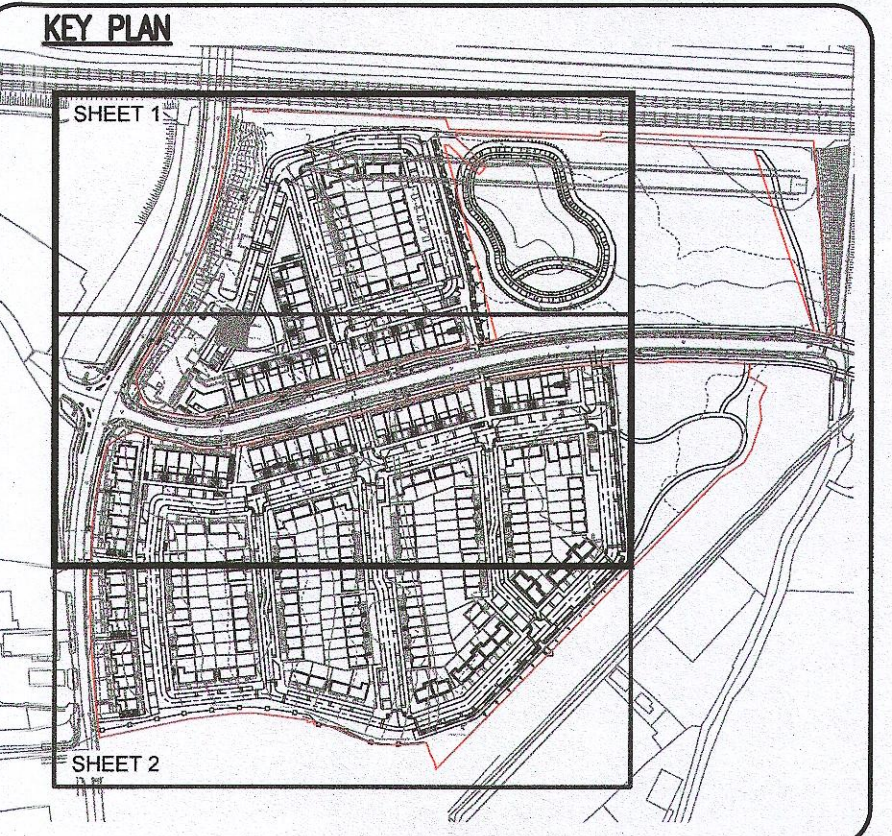

Ordnance Survey Ireland Licence No. EN 0006023 © Ordnance Survey Ireland/Government of Ireland.

REV.	DATE	AMENDMENT	DRN	APPD

STATUS **PLANNING**

Waterman Moylan
Engineering Consultants
BLOCK 5, EASTPOINT BUSINESS PARK, ALFIE BYRNE ROAD, DUBLIN D03 K7W7 IRELAND.
Tel: (01) 854 8900 Fax: (01) 961 3618
Email: info@waterman-moylan.ie www.waterman-moylan.ie

CLIENT **QUINTAN**
ARCHITECT **BKD ARCHITECTS**
PROJECT **CLONBURRIS**

TITLE **WATERMAIN LAYOUT SHEET 1 OF 2**

DRAWN MS	DESIGNED RM	APPROVED MD	DATE JAN 2023

SCALE 1:500 @ A1	JOB NO. 21-055	DRG. NO. P1301	REVISION