



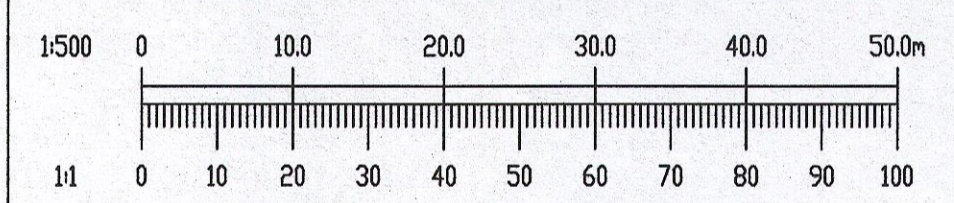

- NOTES:
- DO NOT SCALE. USE FIGURED DIMENSIONS ONLY.
 - THIS DRAWING IS TO BE READ IN CONJUNCTION WITH ALL OTHER RELEVANT ARCHITECTURAL AND ENGINEERING DRAWINGS.

LEGEND

	PROPOSED 125mm KERB
	PROPOSED 25mm KERB
	PROPOSED BACK OF FOOTPATH
	CENTER LINE WITH CHAINAGE
	FINISHED ROAD LEVELS
	ROAD GRADIENT
	PROPOSED GULLY

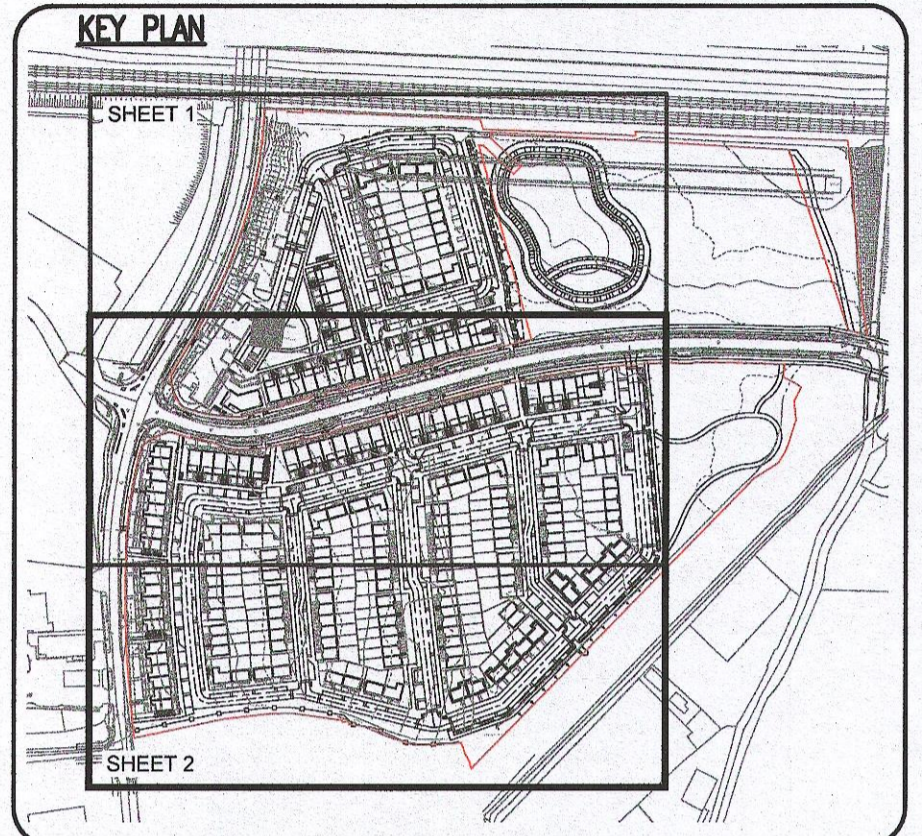

Ordnance Survey Ireland
 Ordnance Survey Ireland Licence No. EN 0006023 © Ordnance Survey Ireland/Government of Ireland.

REV.	DATE	DESCRIPTION	BY	APPD
A	25/01/23	MINOR ADJUSTMENT TO ROAD LEVELS TO SUIT CHANGES IN LAYOUT	NS	RM
		AMENDMENT	DRN	APPD

STATUS **PLANNING**

Waterman Moylan
 Engineering Consultants
 BLOCK 5, EASTPOINT BUSINESS PARK, ALFIE BYRNE ROAD, DUBLIN D03 K9W7 IRELAND
 Tel: (01) 664 8900 Fax: (01) 661 3618
 Email: info@waterman-moylan.ie www.waterman-moylan.ie

CLIENT **QUINTAIN**
 ARCHITECT **BKD ARCHITECTS**
 PROJECT **CLONBURRIS**

TITLE **ROAD LAYOUT SHEET 2 OF 2**

DRAWN MS	DESIGNED RM	APPROVED MD	DATE JAN 2023
SCALE 1:500 @ A1	JOB NO. 21-055	DRG. NO. P1102	REVISION A

© 2018. This drawing is copyright. No part of this document may be reproduced or transmitted in any form or stored in any retrieval system of any nature without the written permission of the consulting engineer or copyright holder except as agreed for use on the project for which the document was originally issued.