

P1101

ROUTE TO NORTH TO OFF ROAD CYCLE TRACK ADJACENT RAILWAY

APPROVED OFF ROAD SDZ CYCLE ROUTE

NODAL PEDESTRIAN/CYCLE FILTER

APPROVED OFF ROAD SDZ CYCLE ROUTE

NODAL PEDESTRIAN/CYCLE FILTER

ROUTE TO SOUTH GRAND CANAL WAY CYCLE

NODAL PEDESTRIAN/CYCLE FILTER


SHARED SURFACE "INTIMATE STREET"

SHARED SURFACE "INTIMATE STREET"

P1102

- NOTES:
- DO NOT SCALE. USE FIGURED DIMENSIONS ONLY.
 - THIS DRAWING IS TO BE READ IN CONJUNCTION WITH ALL OTHER RELEVANT ARCHITECTURAL AND ENGINEERING DRAWINGS.

NOTE:
FOR INTERNAL HOMEZONES/ADJACENT OPEN SPACES, REFER LANDSCAPE ARCHITECT (LA) LAYOUT DRAWINGS FOR PEDESTRIAN CONNECTIVITY.

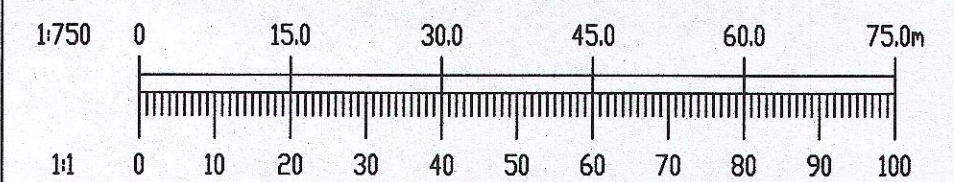

Ordnance Survey Ireland Licence No. EN 0006023 © Ordnance Survey Ireland/Government of Ireland.

REV.	DATE	AMENDMENT	DRN	APPD

STATUS **PLANNING**

Waterman Moylan
Engineering Consultants
BLOCK 5, EASTPOINT BUSINESS PARK, ALFIE BYRNE ROAD, DUBLIN D03 K7W7 IRELAND.
Tel: (01) 664 8900 Fax: (01) 961 3618
Email: info@waterman-moylan.ie www.waterman-moylan.ie

CLIENT **QUINTAIN**
ARCHITECT **BKD ARCHITECTS**

PROJECT **CLONBURRIS**

TITLE **ROAD GENERAL ARRANGEMENT**

DRAWN MS	DESIGNED RM	APPROVED MD	DATE JAN 2023
SCALE 1:750 @ A1	JOB NO. 21-055	DRG. NO. P1100	REVISION