




1 LOADING DOCK CANOPY PLAN
1 : 50

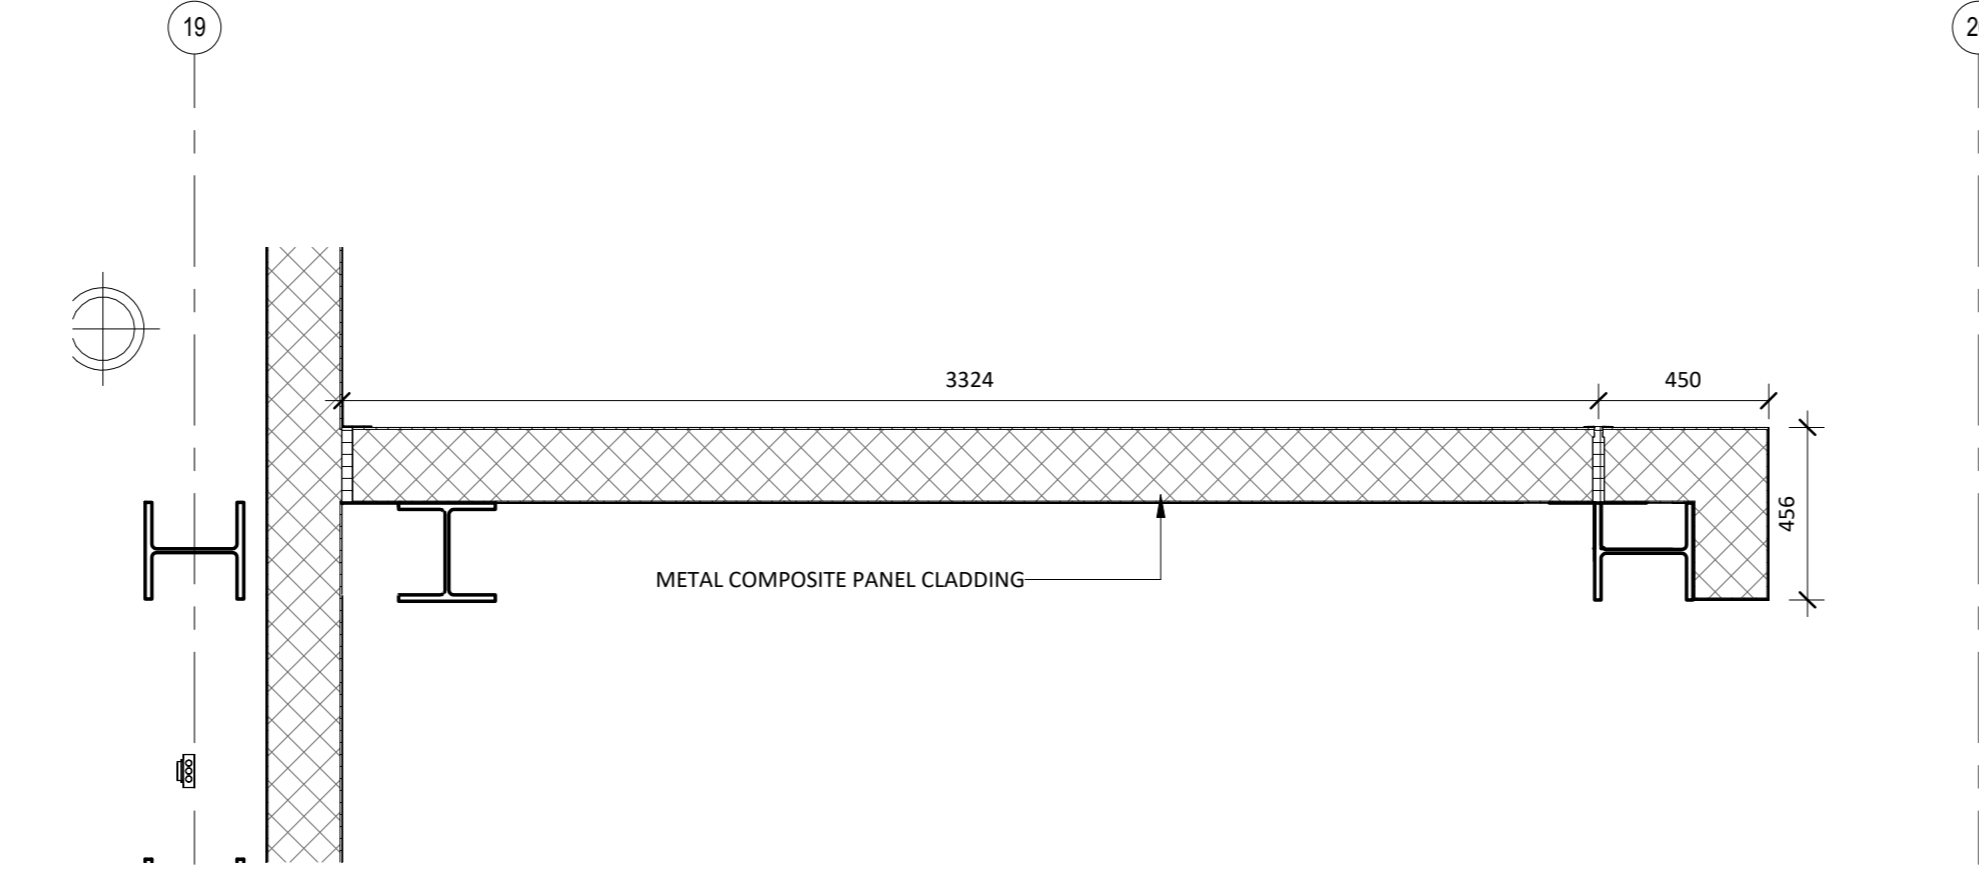


3 LOADING DOCK CANOPY WALL PLAN
1 : 20

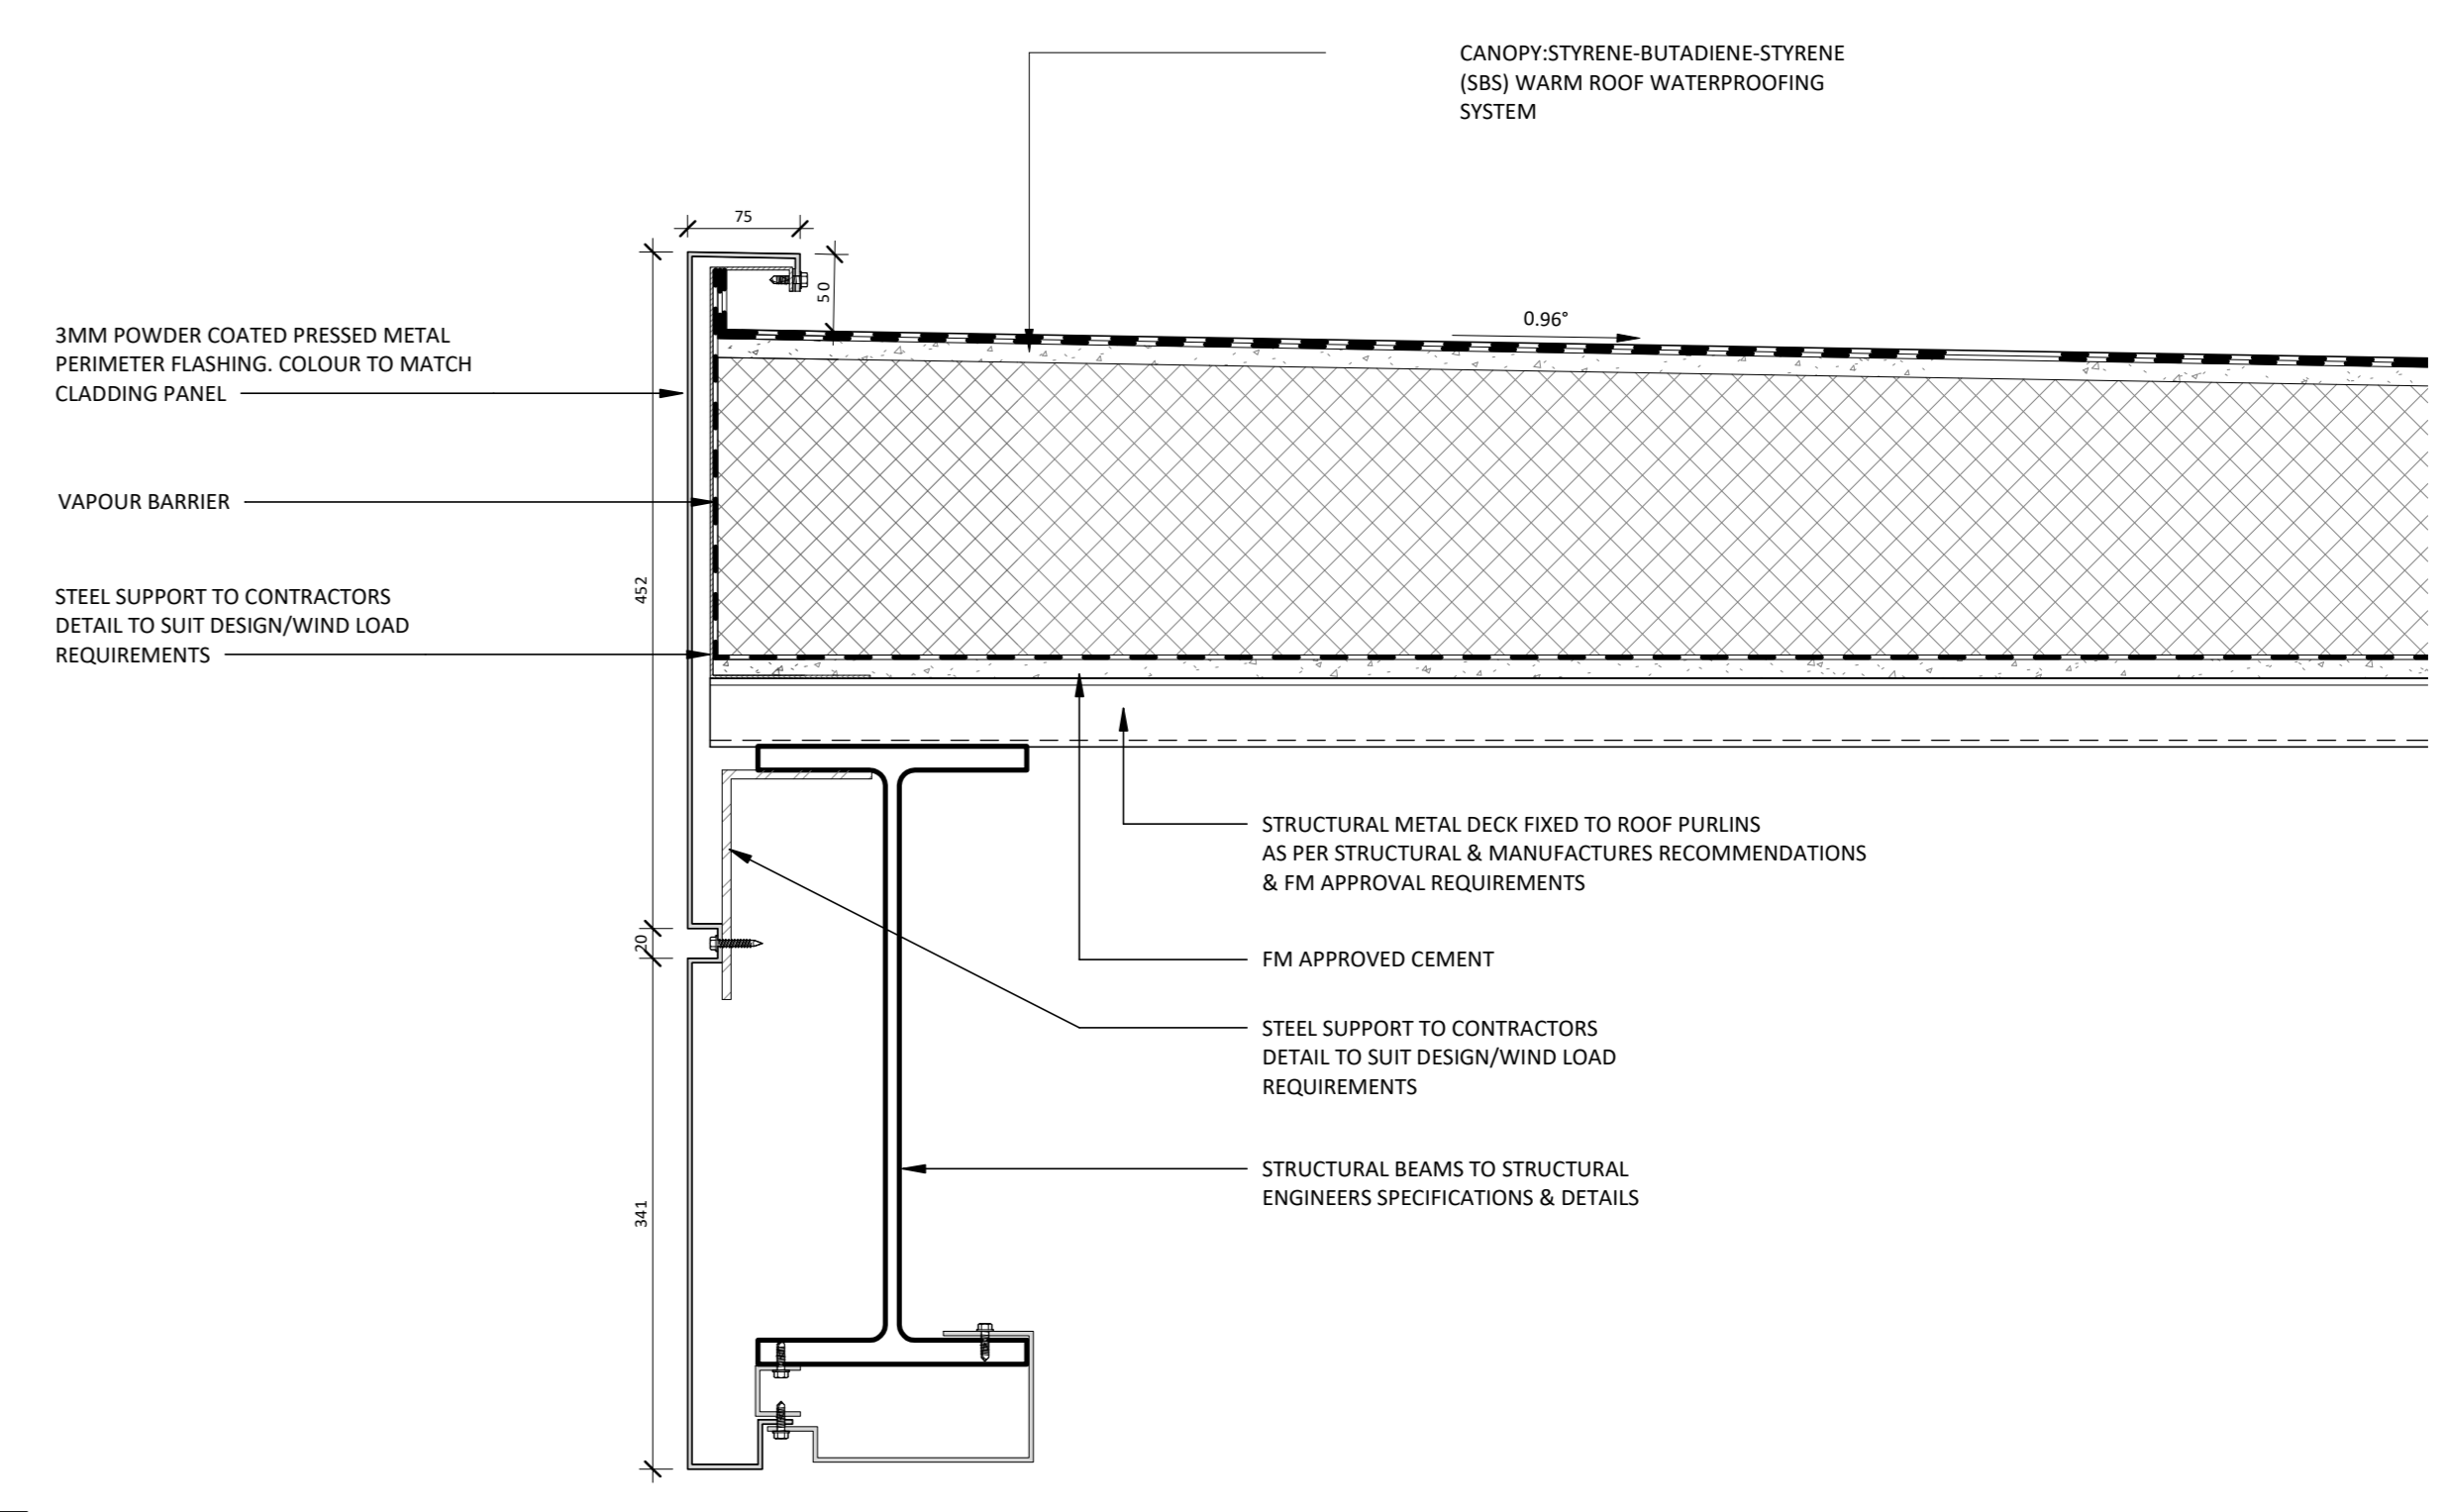


5 LOADING DOCK EDGE DETAIL
1 : 5

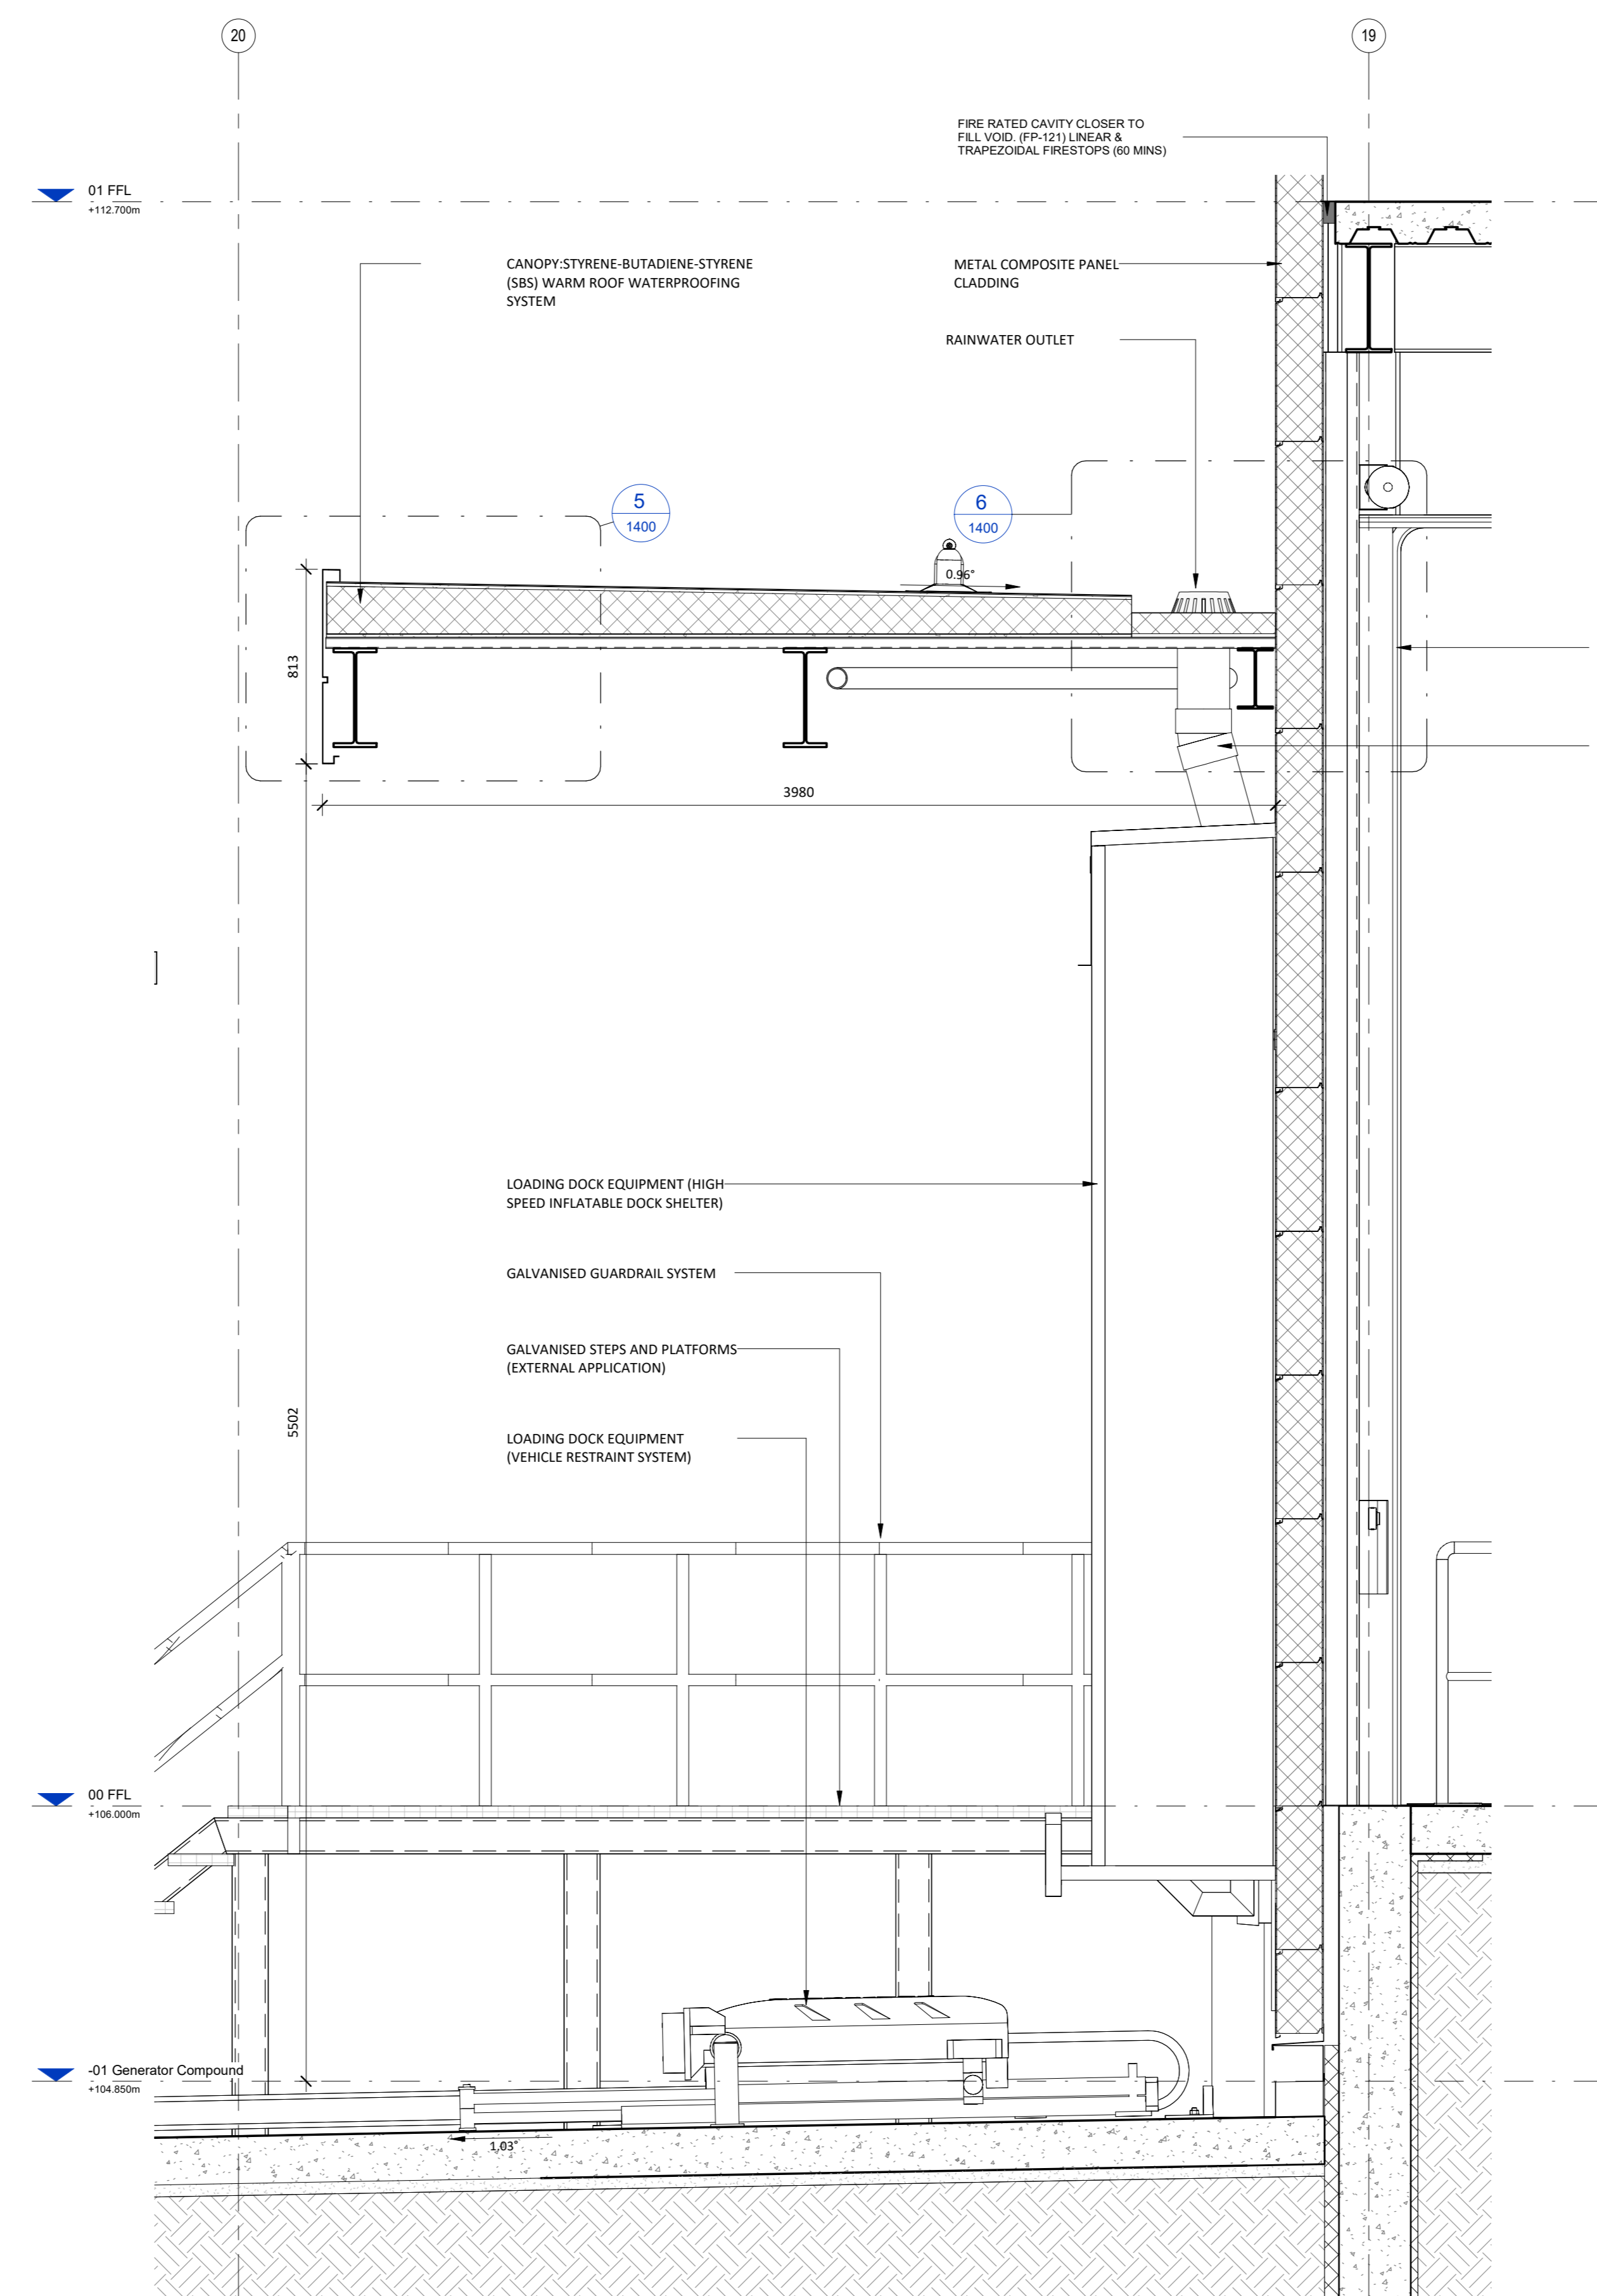

4 LOADING DOCK CANOPY SECTION
1 : 20

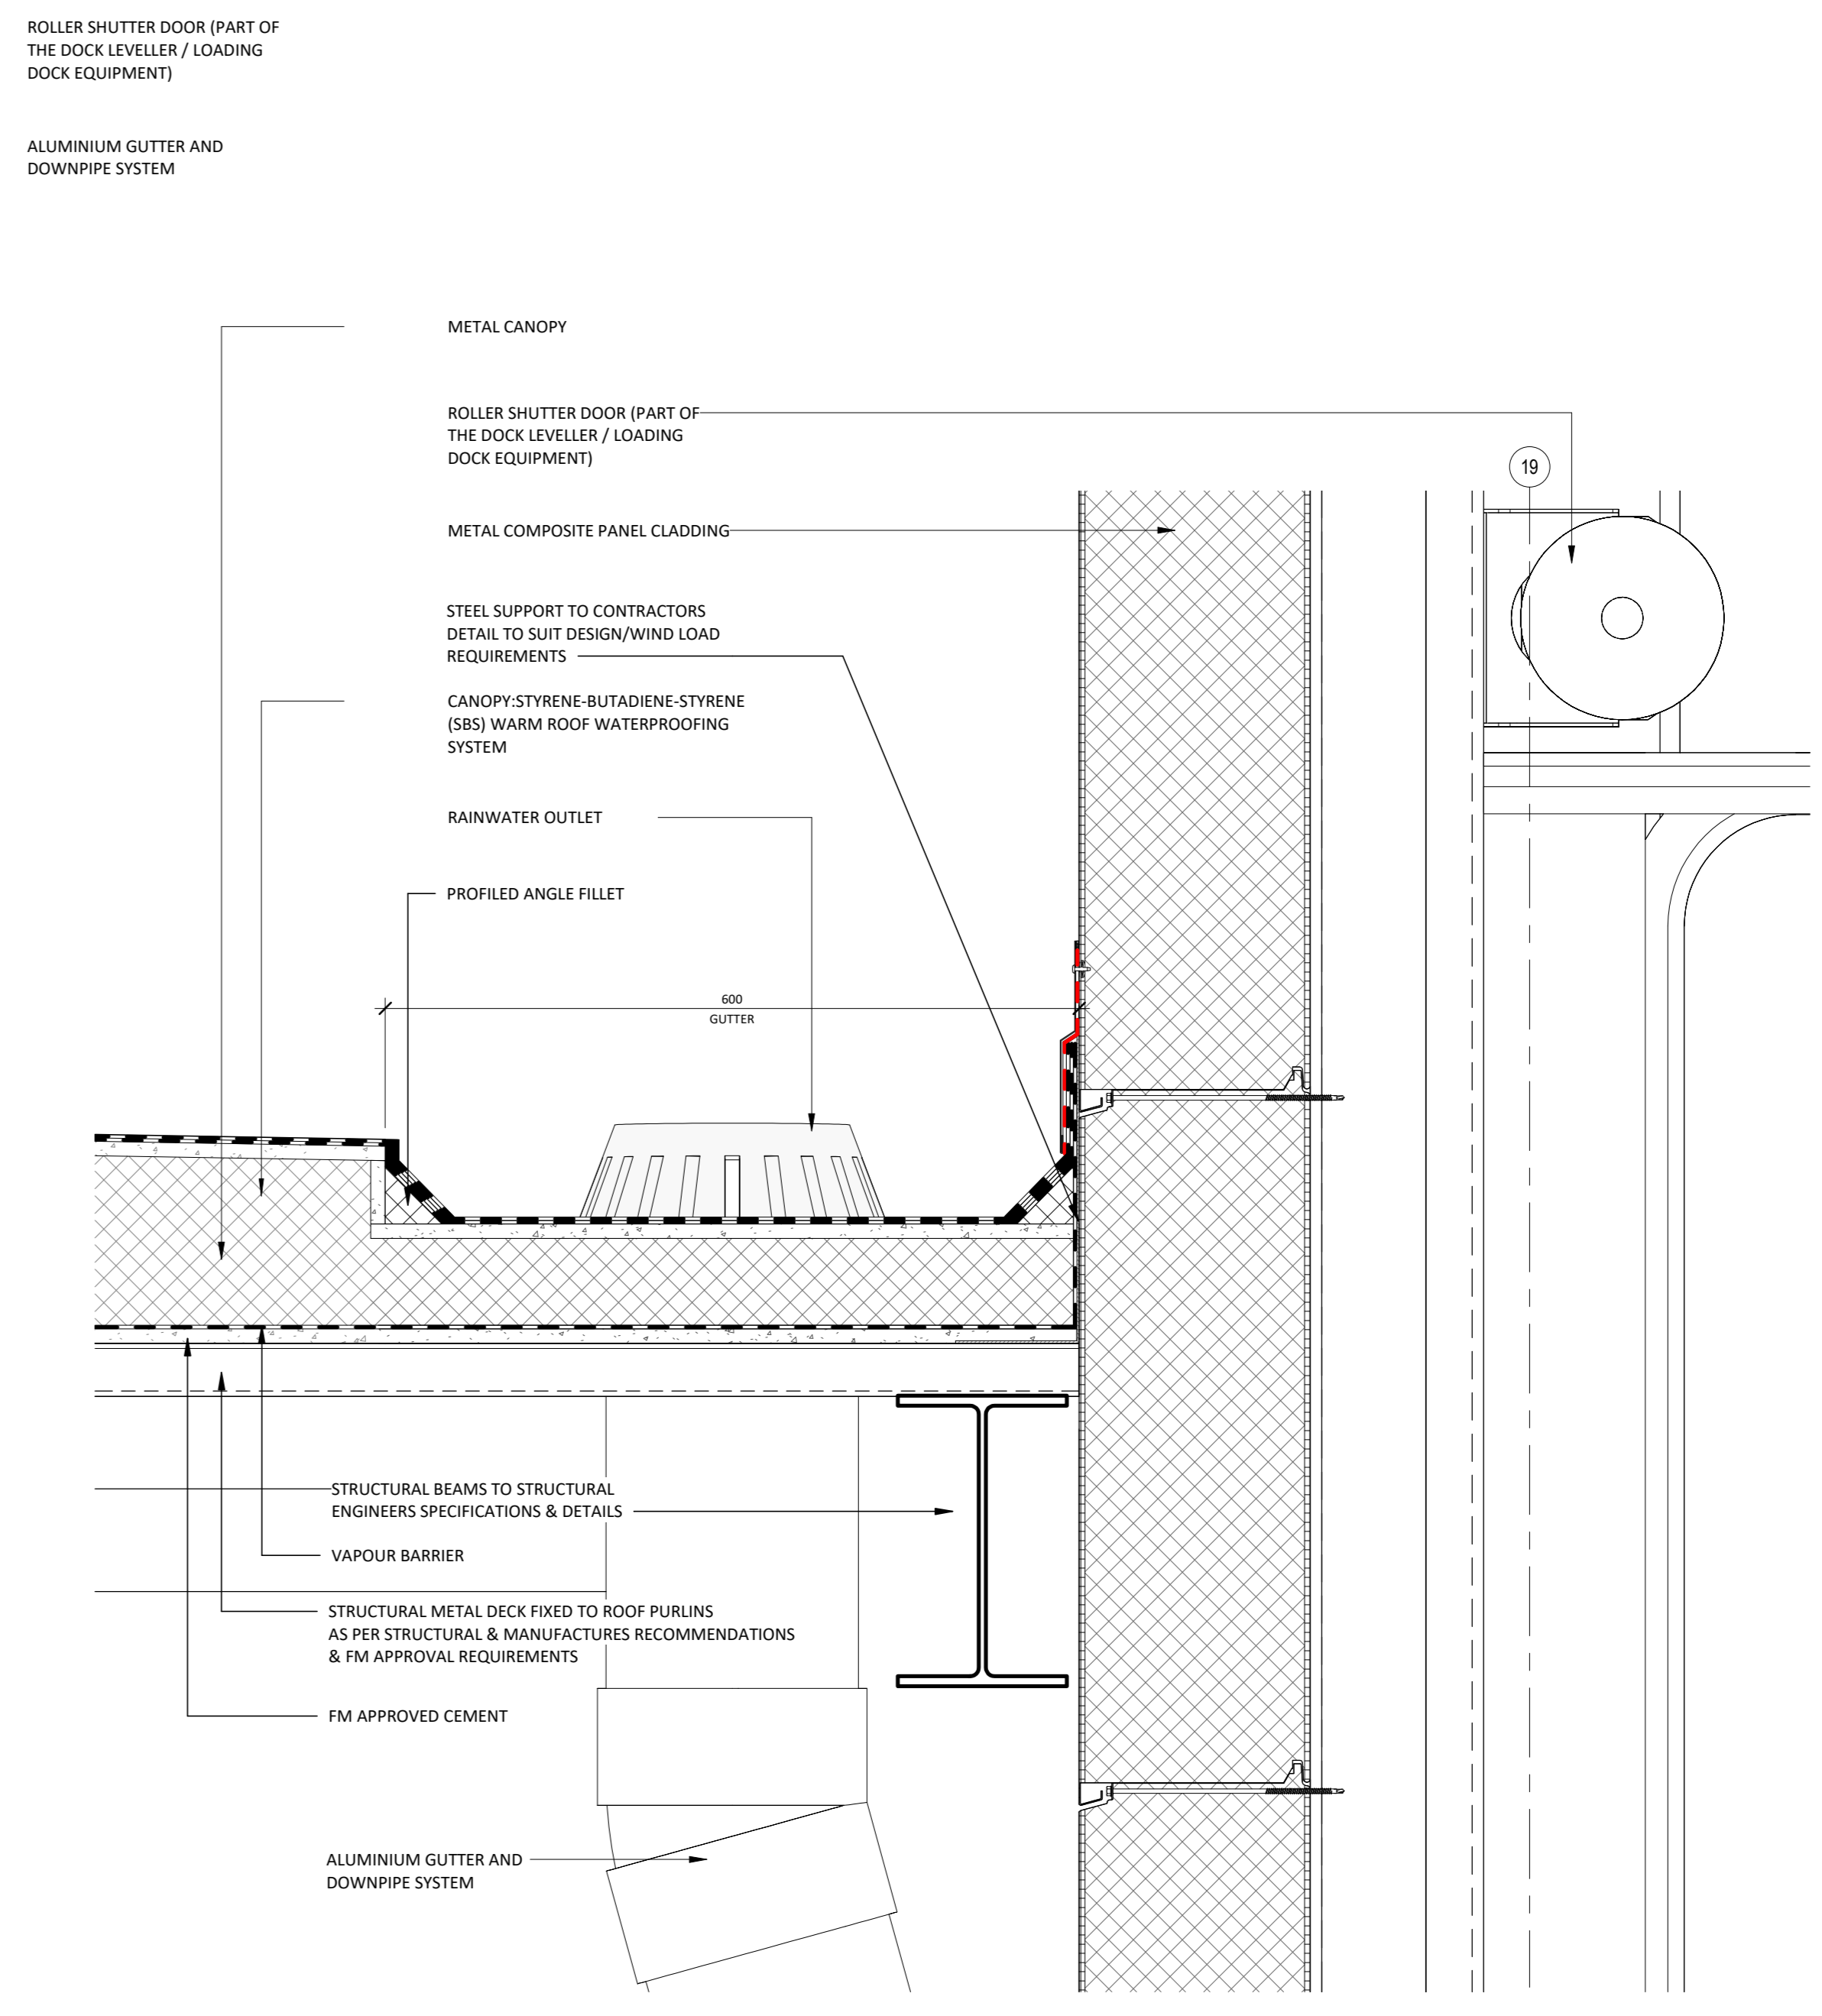

6 LOADING DOCK GUTTER DETAIL
1 : 5

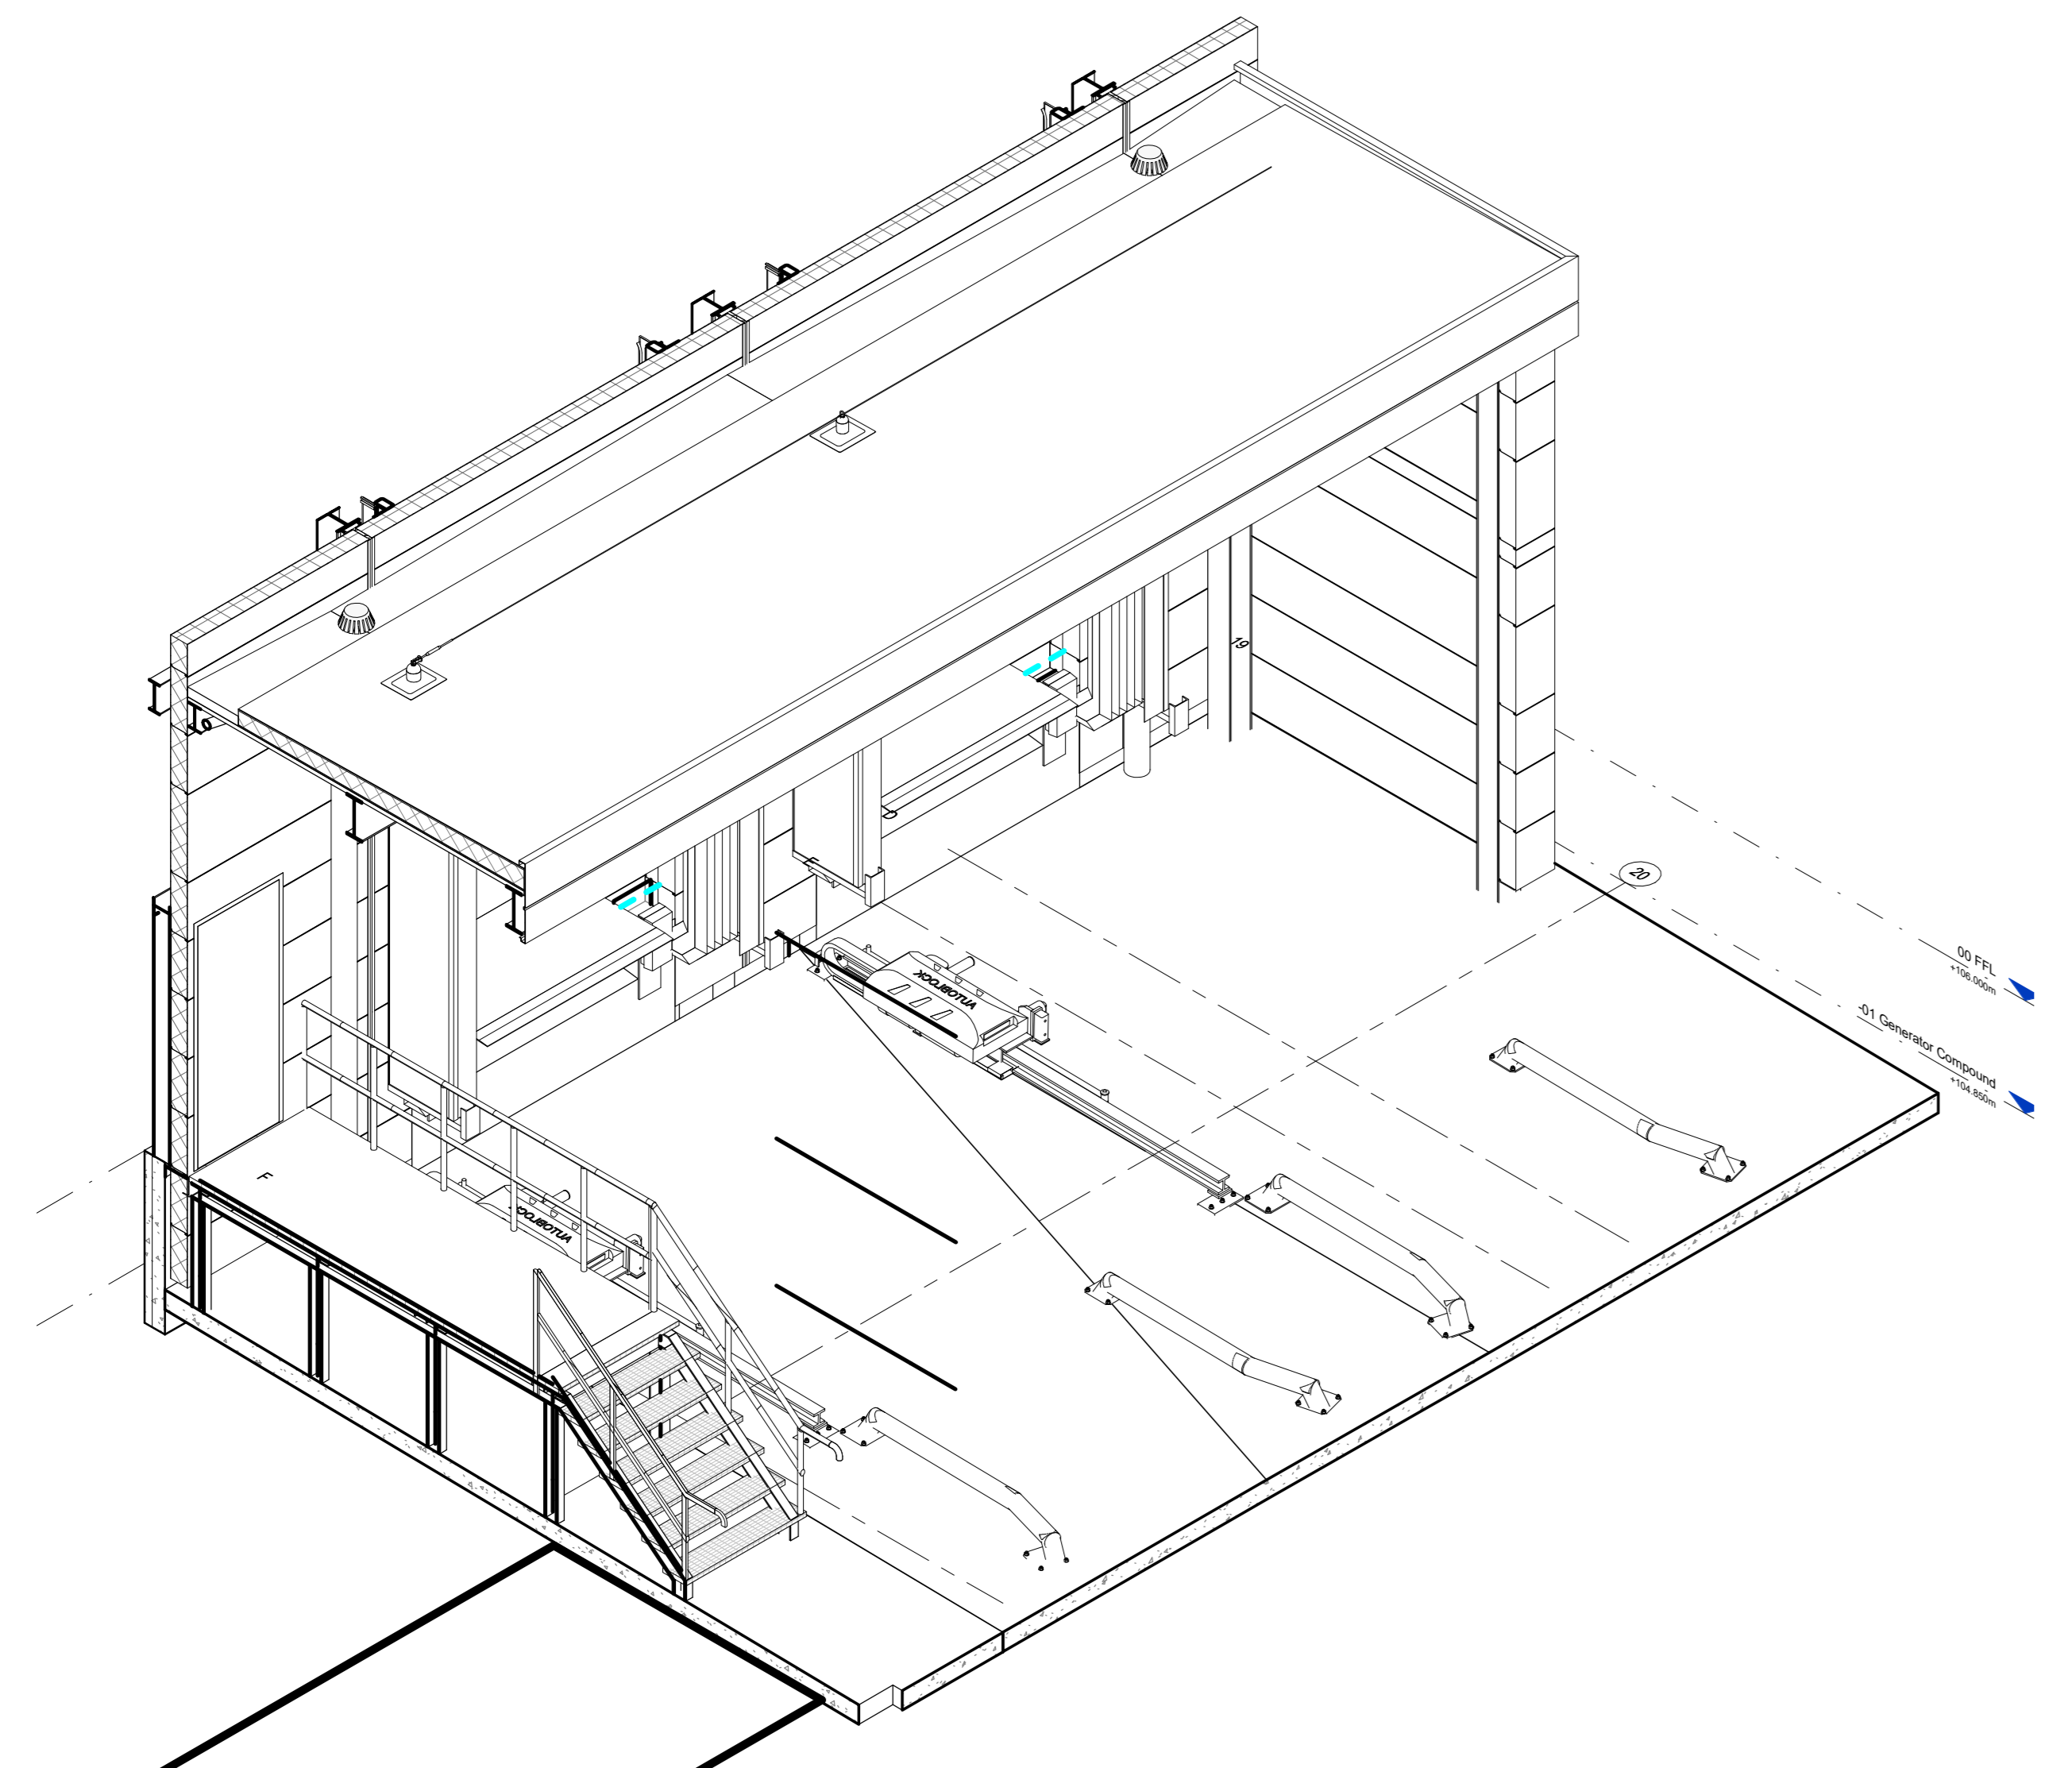

2 LOADING DOCK CANOPY 3D VIEW

KEY PLAN

Rev.	Date	Description
P1	2013/02/22	PLANNING CONDITIONS RESPONSE

K2 DATA CENTRES

STATUS: PLANNING

PROJECT: K2 Data Centre

PROJECT ADDRESS: Unit 4070 Kingswood Road, Citywest Business Campus

DWG TITLE: LOADING DOCK CANOPY DETAILS

DWG NO: 21174-RKD-ZZ-DR-A-1400

REV: P1 PROJECT NO: 21174

DATE: DEC 2022 SCALE: 1:50/1:20/1:5

DATE: DEC 2022 DRN: PS CHK: DH

RKD

100 Years of Excellence
Building Quality
Since 1916

100 Years of Excellence
Building Quality
Since 1916