
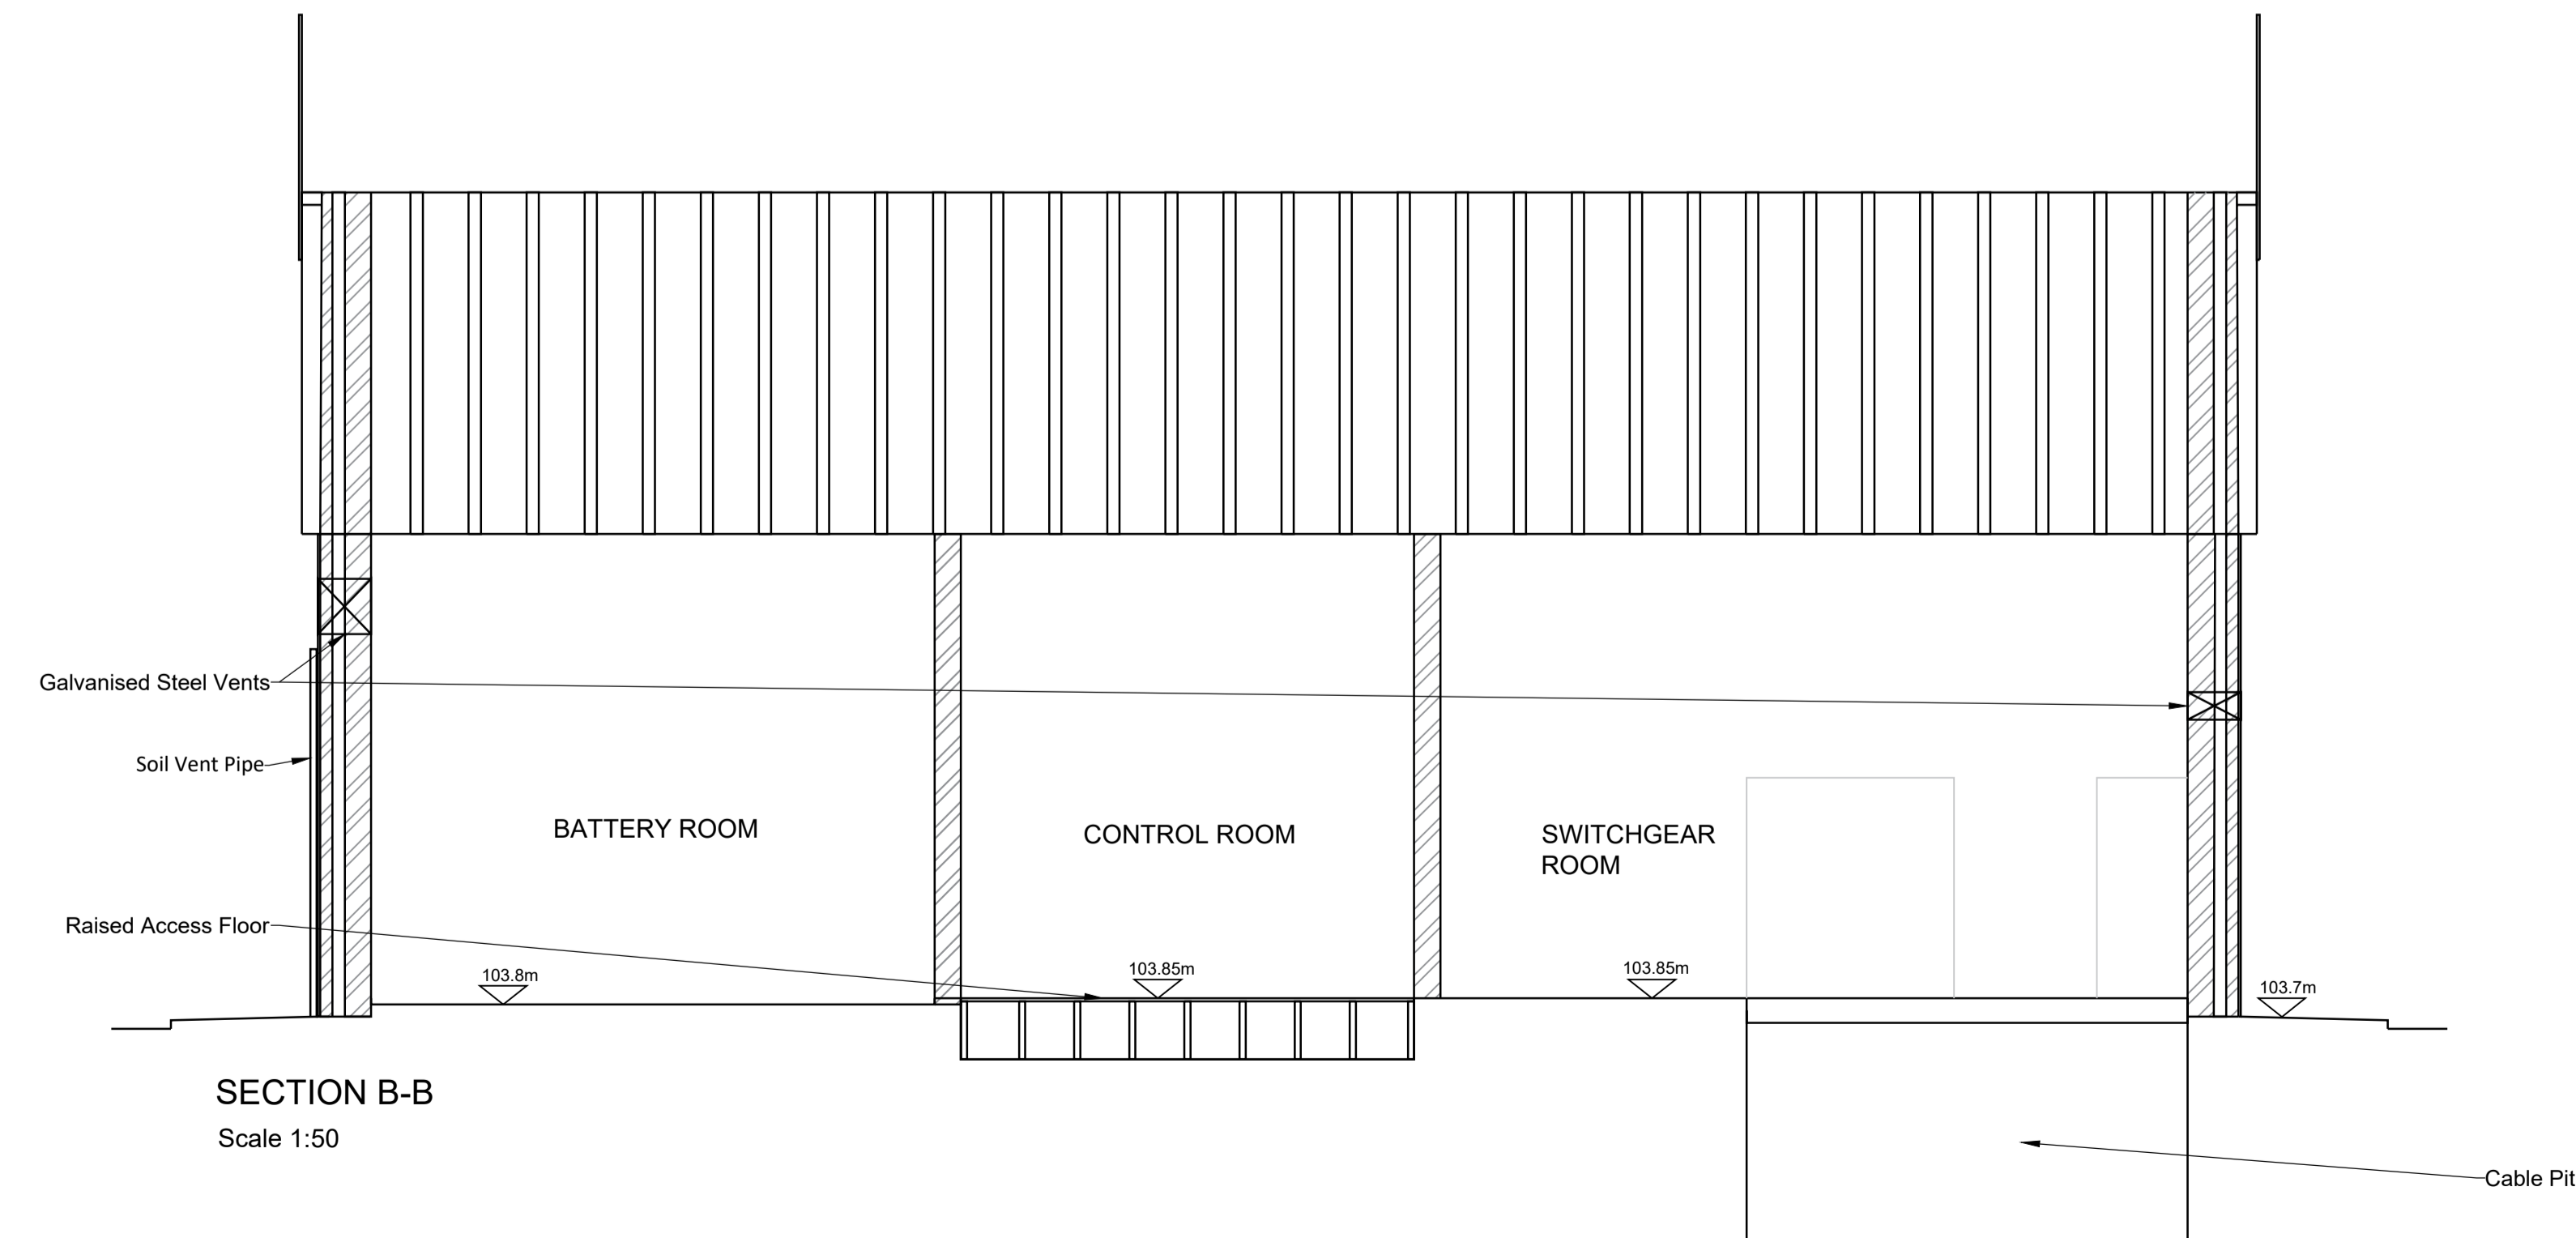


SECTION A-A
Scale 1:50

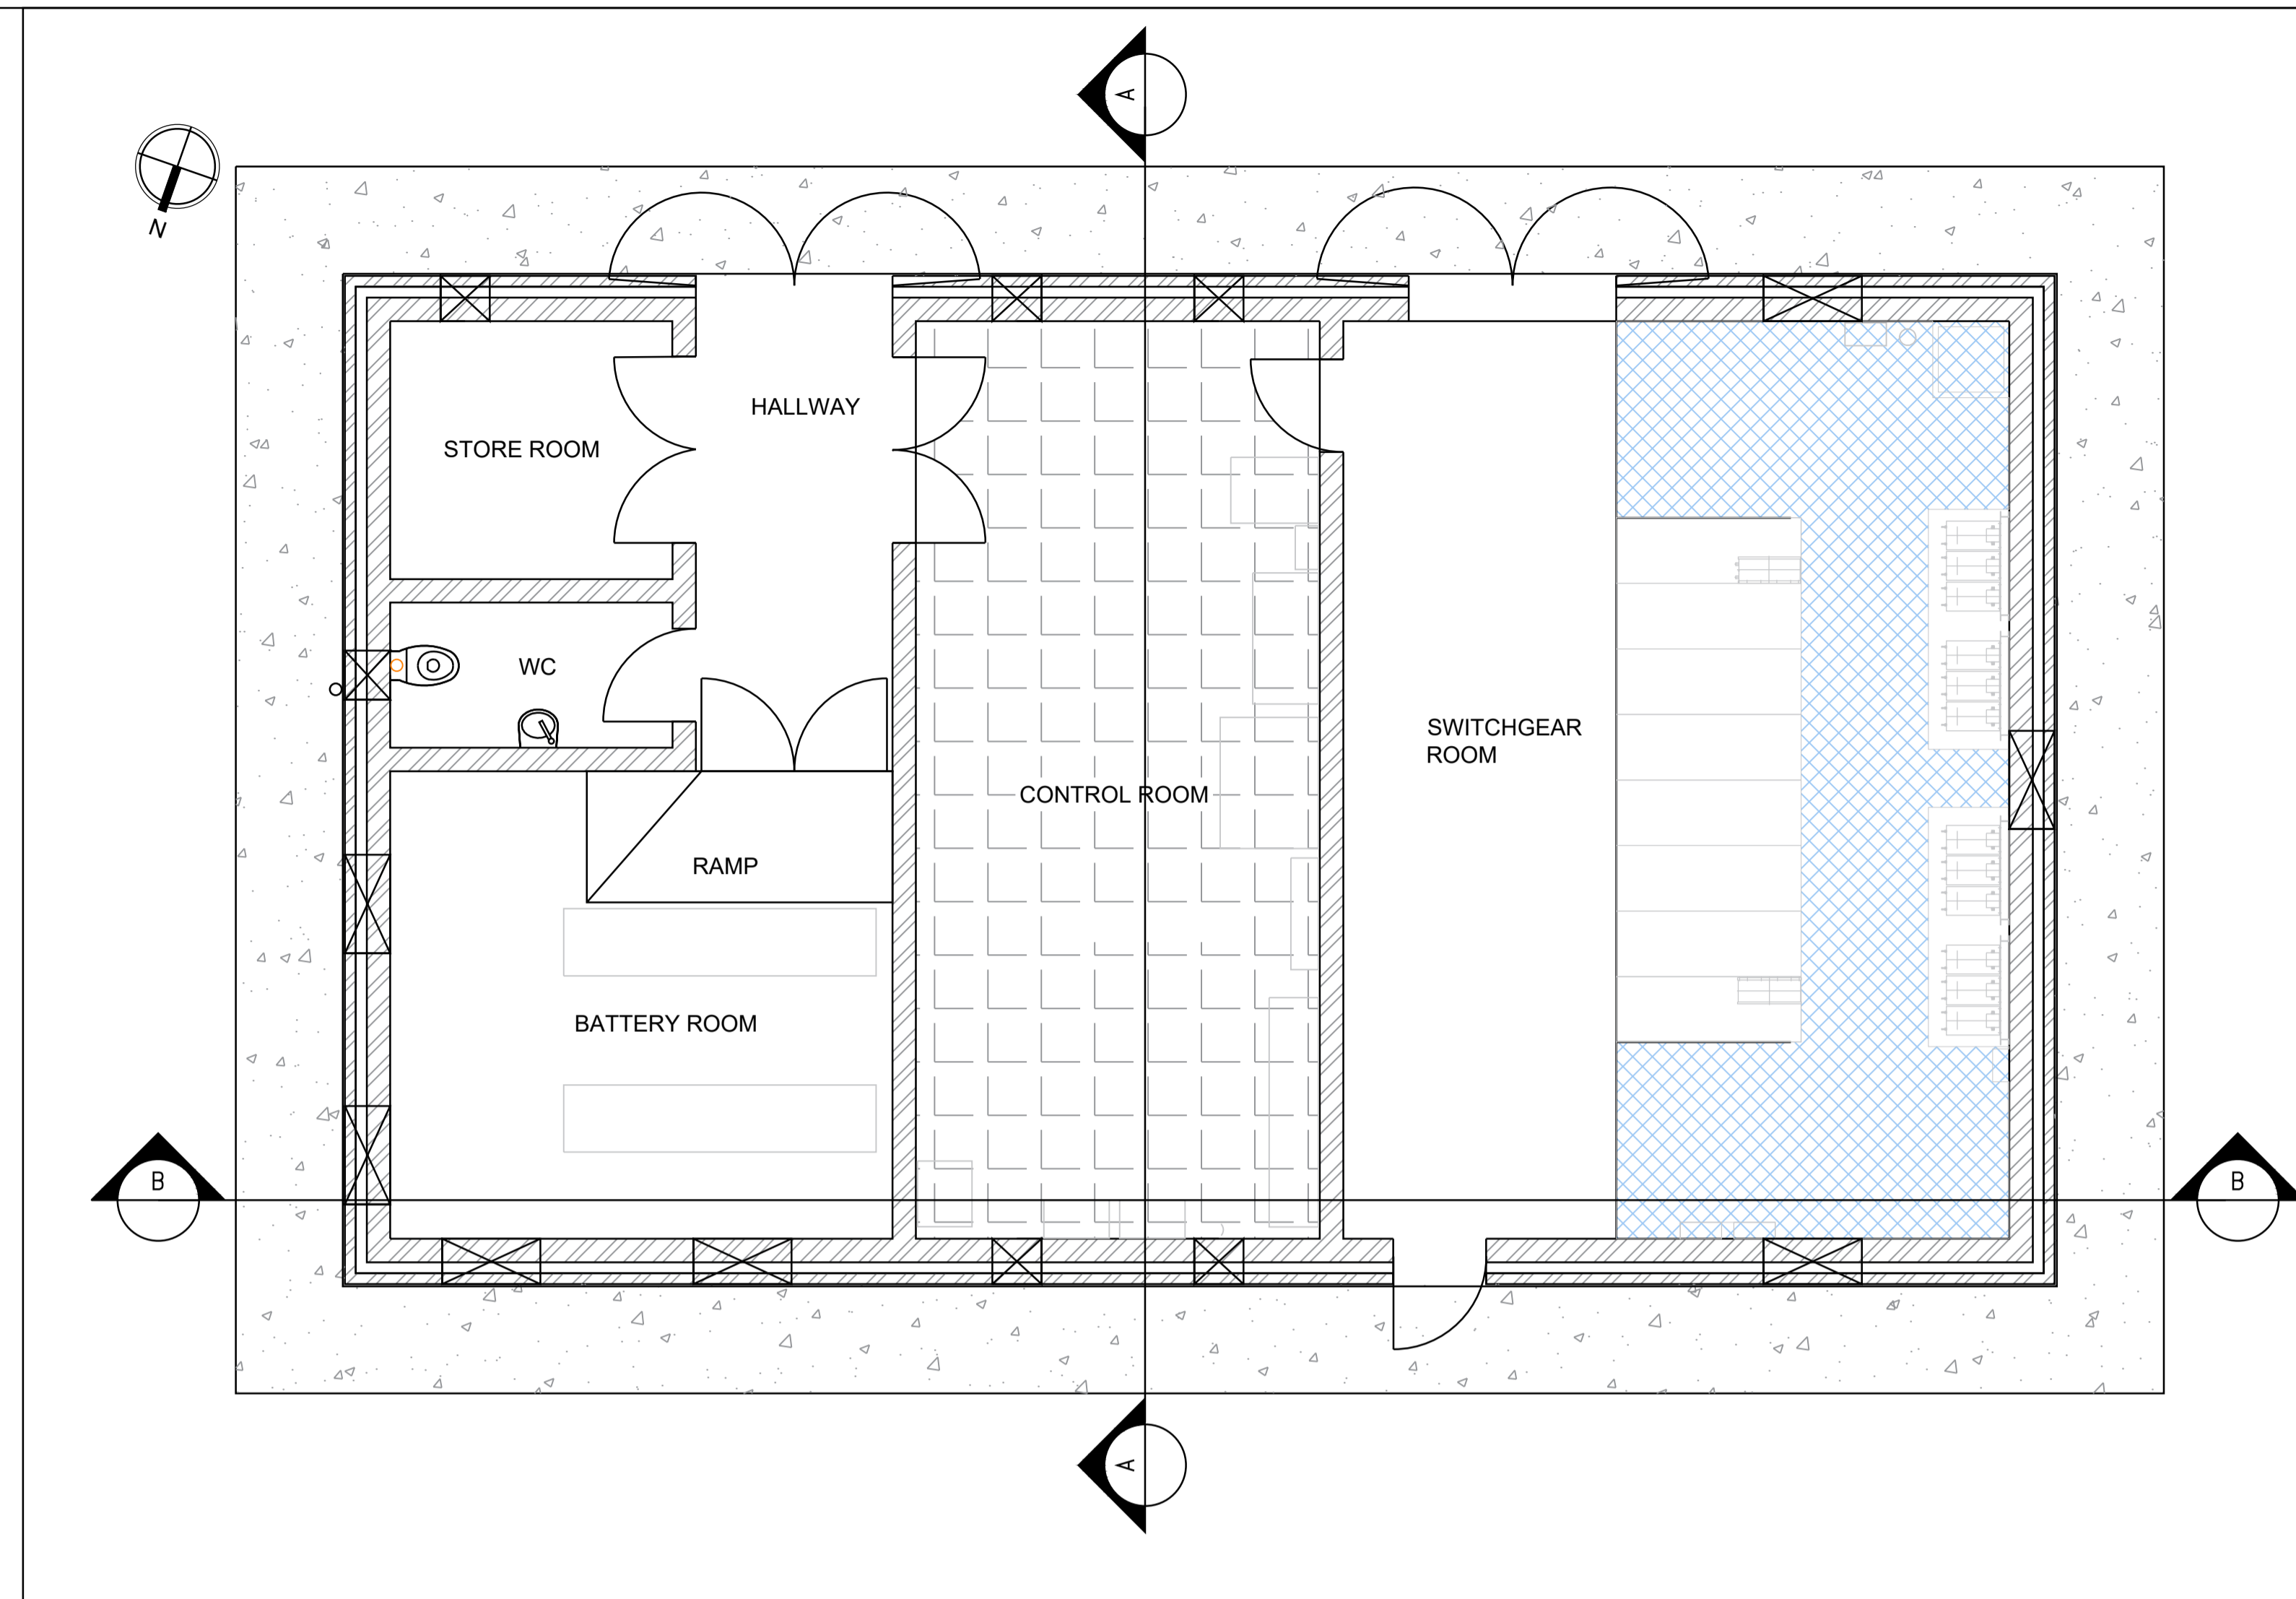

SECTION B-B
Scale 1:50

KEY PLAN

NOTES / LEGEND

READ IN CONJUNCTION WITH THE FOLLOWING DRAWING'S AND DOCUMENT'S

Doc.No.	Title

DRAWING STATUS
FOR PLANNING

REV	DESCRIPTION	DATE	BY
C	PLANNING RESUBMISSION	20/12/2022	EC EOK
B	ISSUED FOR PLANNING	16/07/2022	EC EOK
A	ISSUED FOR PLANNING	24/06/2022	EC BOH

PROJECT
DATA CENTRE

TITLE
BUILDINGS AND PLANT:
ESB SUBSTATION
SECTIONS

London Office: 207/215 WEST ROAD, BROMLEY, SE16 6JG, TEL: +44(0)20 83277610, FAX: +44(0)20 83277611, Email: london@kirbygroup.co.uk
Limerick Office: WHITE SWAN BUSINESS PARK, LIMERICK, TEL: +353 (0)61 226060, FAX: +353 (0)61 226061, Email: limerick@kirbygroup.co.uk
Dublin Office: WHITE SWAN BUSINESS PARK, SOUTH CIRCULAR ROAD, DUBLIN, TEL: +353 (0)1 4644111, FAX: +353 (0)1 4647980, Email: dublin@kirbygroup.co.uk
Galway Office: BALLYVAHA ROAD, GALWAY, TEL: +353 (0)91 702960, FAX: +353 (0)91 702962, Email: galway@kirbygroup.co.uk

DRN: EC CKD-EOK	JOB NO: IE0161	DWG NO: KG-IE0161-CD018
DATE: 20/12/2022	REV NO: C	CAD:
SCALE: 1:50 (A1)		