


SECTION A-A: ROAD ACCESS SECTION  
SCALE: 1:20

DATUM 69m

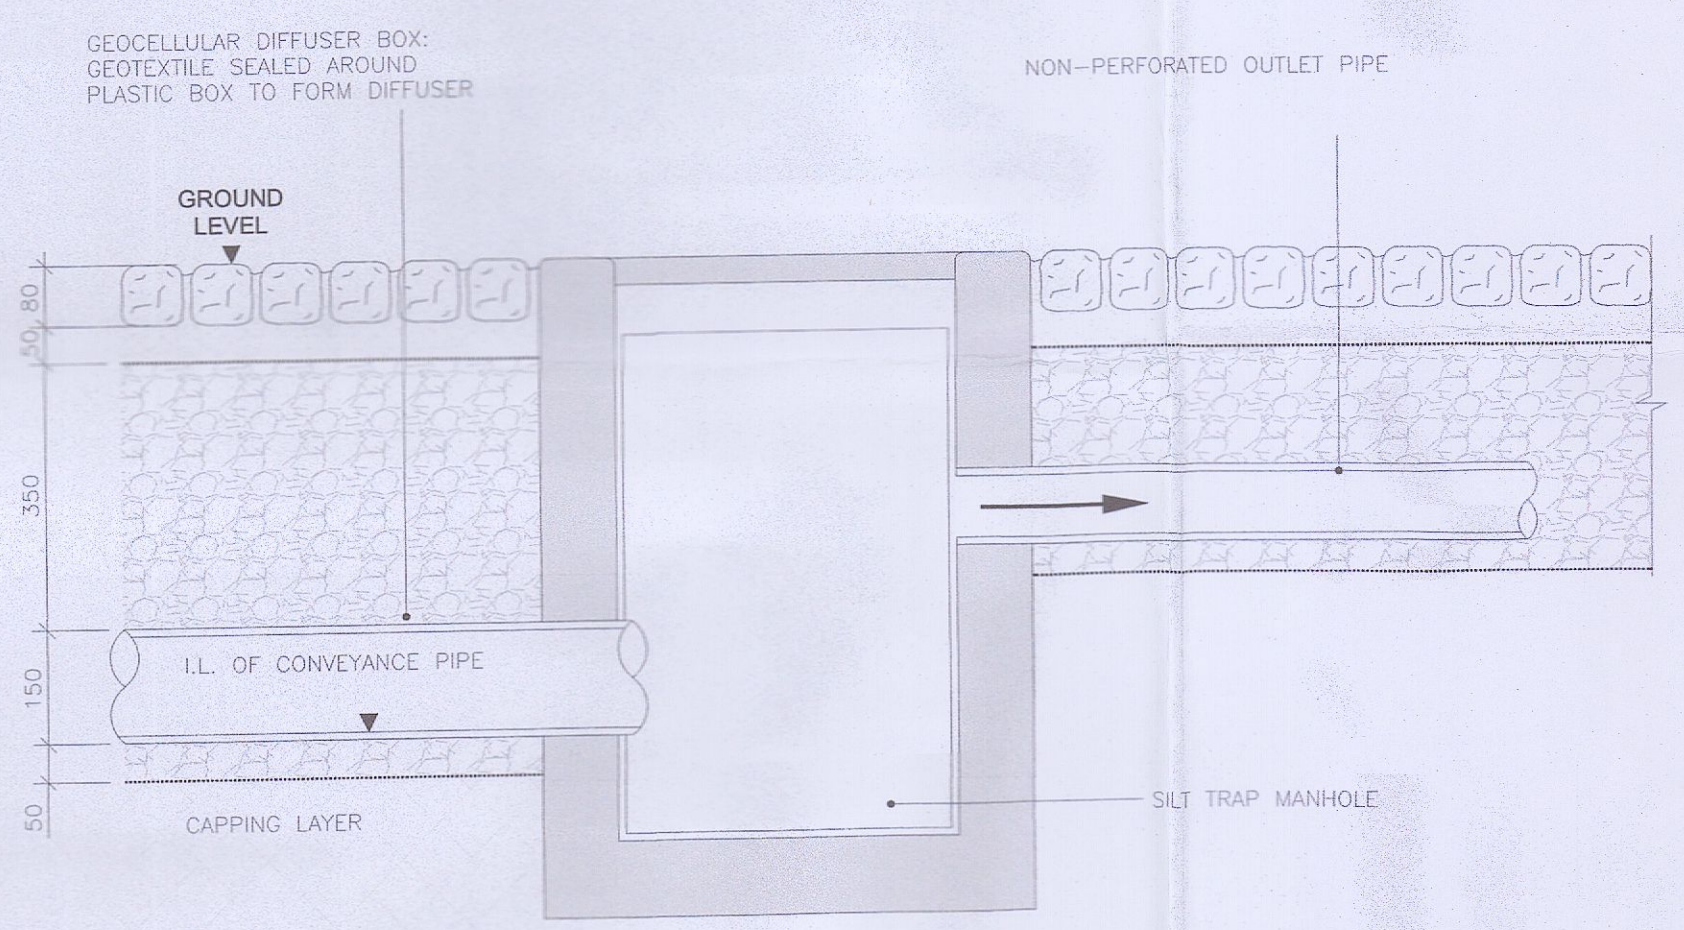

LONG SECTION THROUGH CONVEYANCE PIPE AND OUTLET  
SCALE 1:10 @ A1

NOTES

- GENERAL NOTES:
1. FIGURED DIMENSIONS ONLY TO BE TAKEN FROM THIS DRAWING.
  2. ALL DRAWINGS TO BE CHECKED BY THE CONTRACTOR ON SITE.
  3. ENGINEER/EMPLOYERS REPRESENTATIVE, AS APPROPRIATE, TO BE INFORMED BY THE CONTRACTOR OF ANY DISCREPANCIES BEFORE ANY WORK COMMENCES.
  4. THE CONTRACTOR SHALL UNDERTAKE A THOROUGH CHECK FOR THE ACTUAL LOCATION OF ALL SERVICES/UTILITIES, ABOVE AND BELOW GROUND, BEFORE ANY WORK COMMENCES.
  5. ALL LEVELS SHOWN RELATE TO ORDNANCE SURVEY DATUM AT MALIN HEAD.
  6. THIS DRAWING IS TO BE READ IN CONJUNCTION WITH ALL OTHER RELEVANT DRAWINGS AND SPECIFICATIONS. CONTRACTOR TO VERIFY THE ACCURACY OF THIS PROPOSAL TO THE ENGINEER AND ALLOW FOR MINOR CORRECTIONS AS DEEMED NECESSARY WITH A REASONABLE TIMEFRAME.

LEGEND

P.02	Planning Issue	SL	MF	23.02.23
P.01	Planning Issue	SL	MF	26.10.22
rev.	modifications	by	chkd	date
Layout Ref.:				
file P:\job-jobs\6902 Apt Block Knocklyon\700 Drawings\703 Planning\01 WIP\Feb 2023 Appeal WIP Dwg\6902-JOD-001.dwg				

client	PATHWAY HOMES LTD.			
project	PROPOSED RESIDENTIAL DEVELOPMENT AT SITE, KNOCKLYON ROAD, DUBLIN			
stage	PLANNING			
title	ROAD CONSTRUCTION DETAILS			
scale	AS SHOWN @ A1			
surveyed	drawn	checked	date	
	SL	MF	Oct 2022	

© COPYRIGHT OF  
**JENNINGS O'DONOVAN & PARTNERS**  
 CONSULTING ENGINEERS,  
 FINISKLIN,  
 SLIGO,  
 IRELAND.  
 TEL. +353 (0)71 916 1416  
 FAX. +353 (0)71 916 1080  
 Email: info@jodireland.com

drawing no.	6902-JOD-XX-ZZ-DR-C-004	revision	P.02
-------------	-------------------------	----------	------