
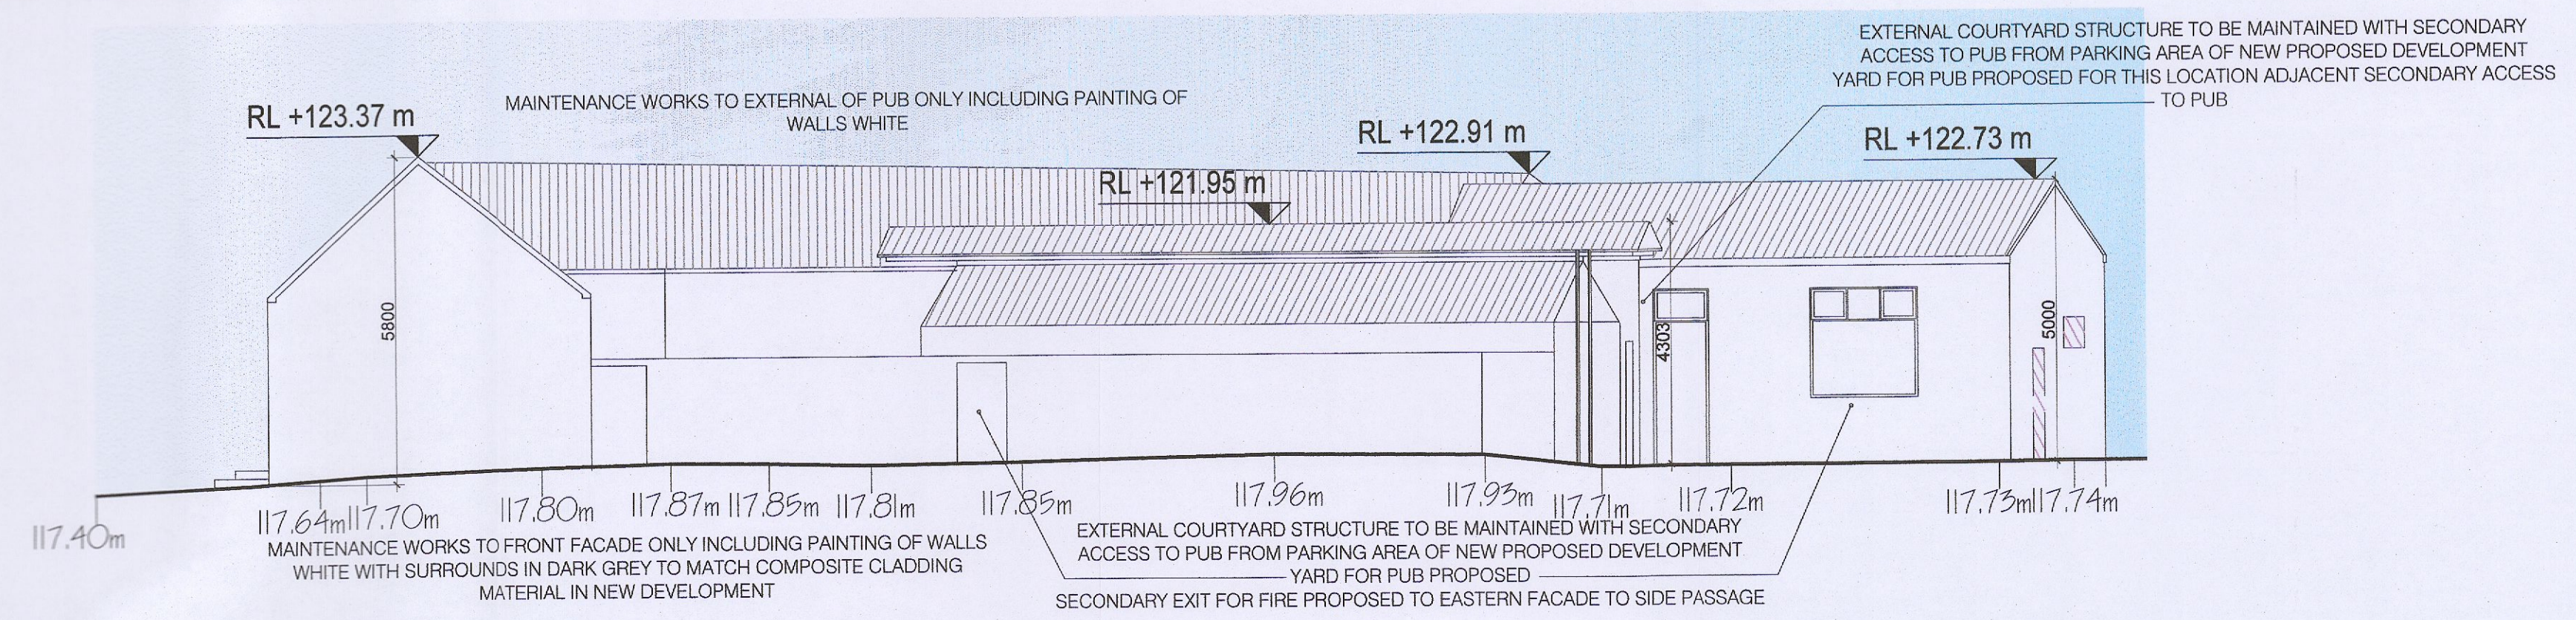
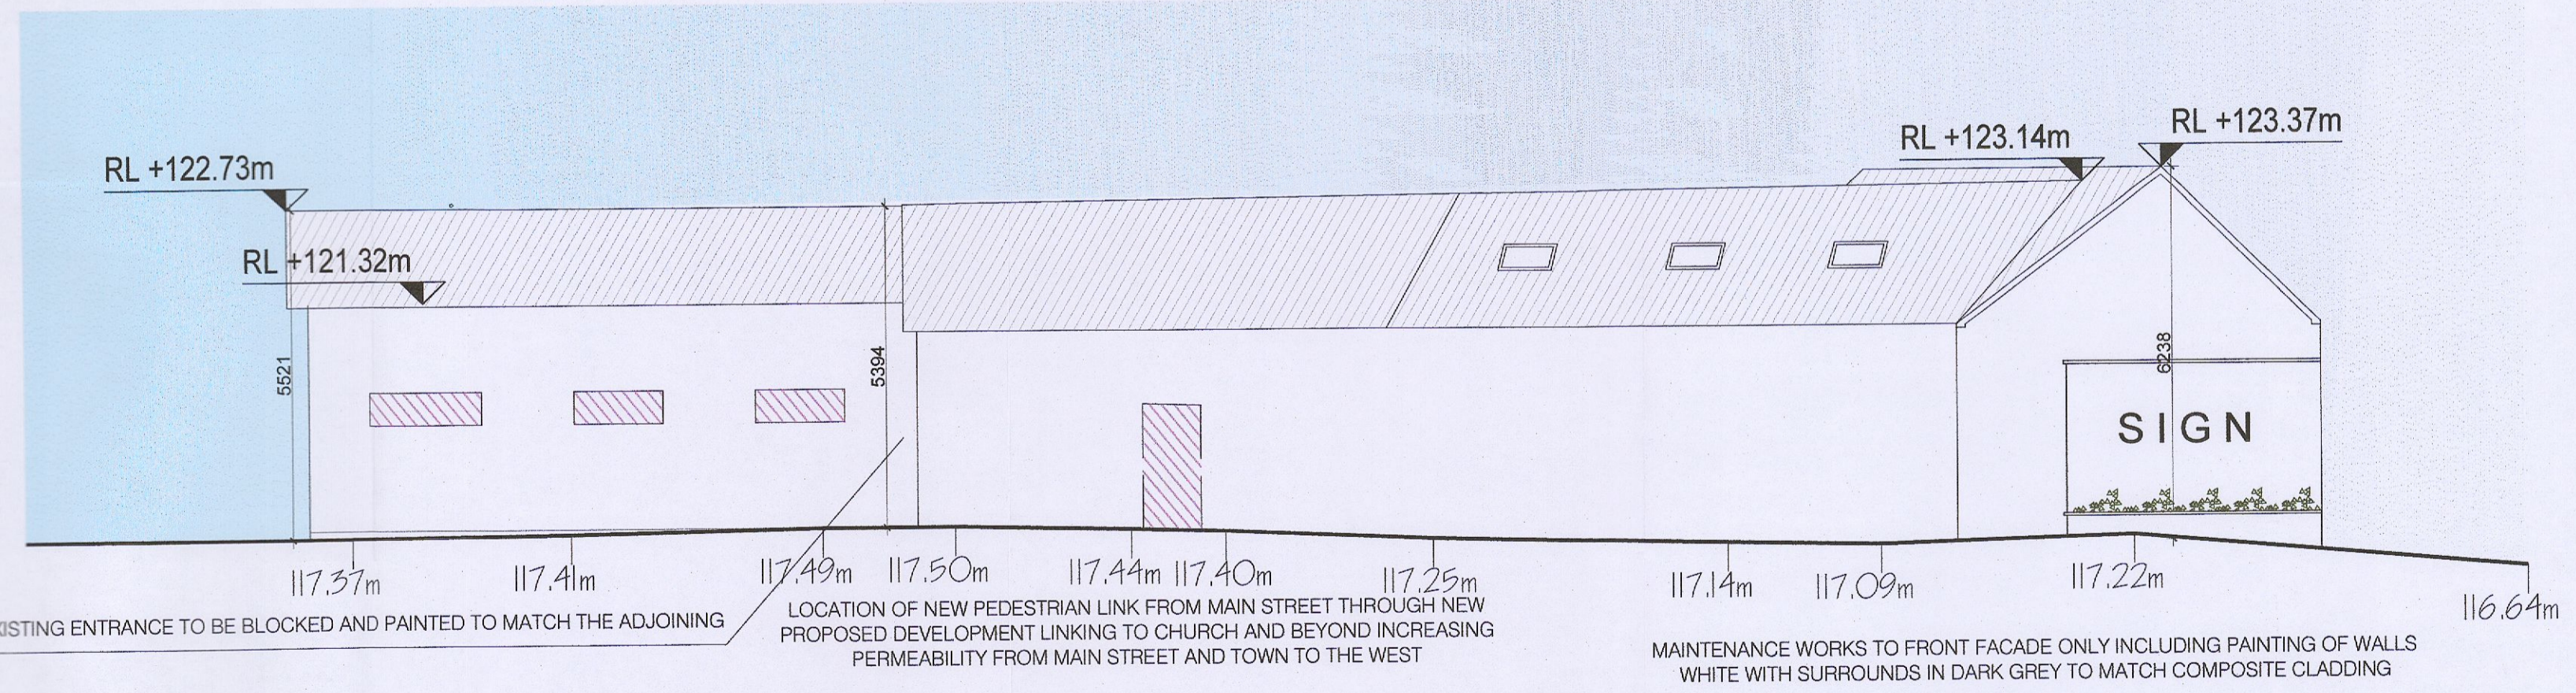


GENERAL NOTES:
 ** Do not scale from this drawing
 ** Use figured dimensions only
 © This drawing is copyright. No part of this document may be reproduced or transmitted in any form or stored in any retrieval system from the copyright holder, except as agreed for use on a project for which the document was originally issued.

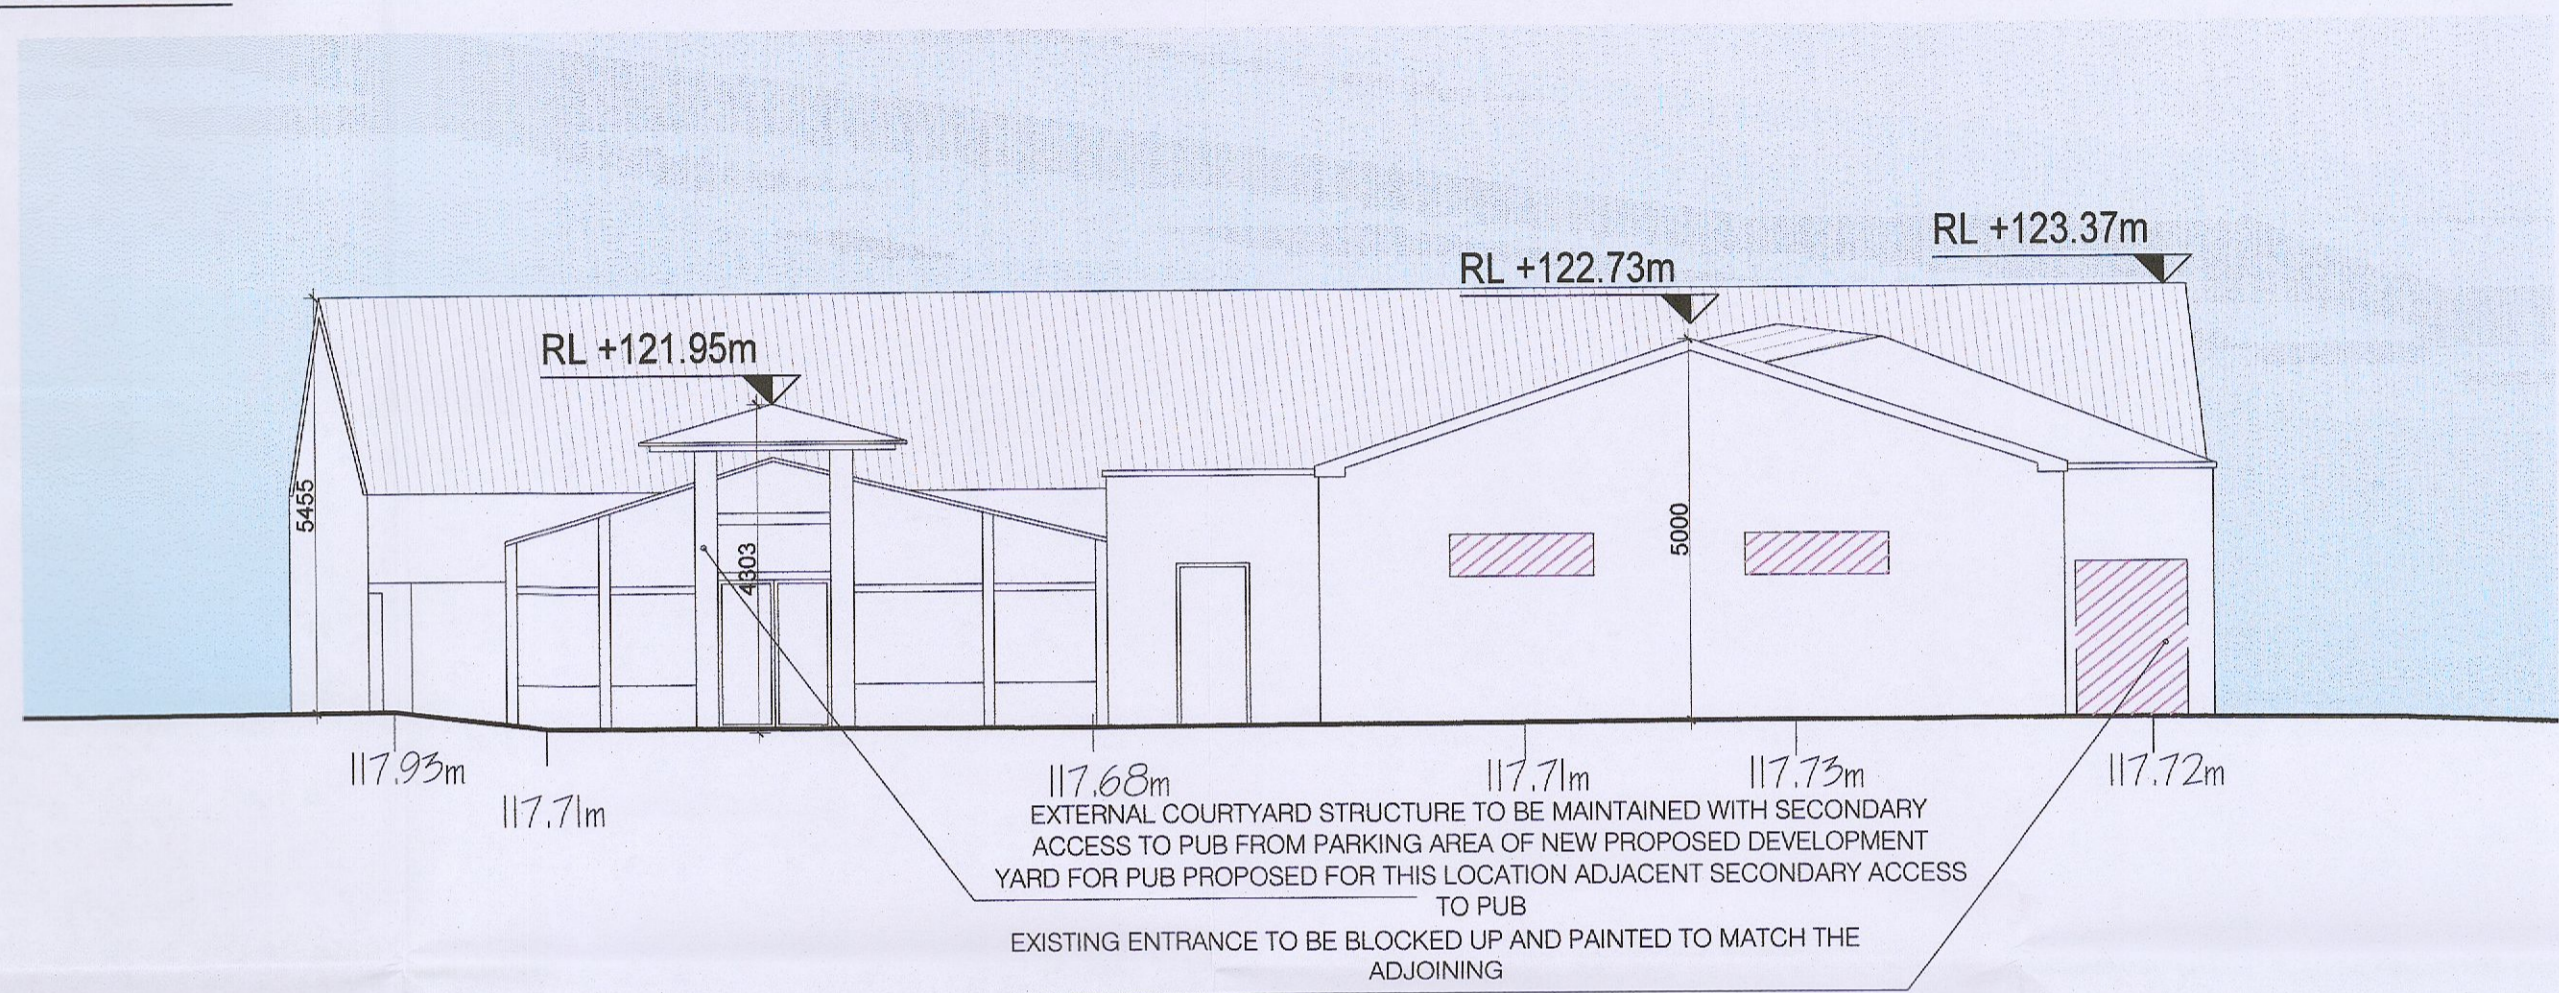

WINDOWS/DOORS TO BE BLOCKED

ADDITIONAL INFORMATION

Rev	Initial	Date	Revision Description

DCWNEY		29 Merrion Square, D02N6W4 +353 (0) 1 233 0220 info@dcwney.ie	
CLIENT	LORAT TRADING LTD	SCALE @ A1	E:1:100
PROJECT	PROPOSED DEVELOPMENT OF MAIN STREET, RATHCOOLE, CO. DUBLIN	SCALE @ A3	A1
DWG. TITLE	RECONFIGURED PUBLIC HOUSE ELEVATIONS	DRAWN BY	SR
		CHECKED BY	RM
		DATE	MAR 2023
		REVISION	436-003
			PL-202