





GENERAL NOTES -
 ** Do not scale from this drawing
 ** Use figured dimensions only
 © This drawing is copyright. No part of this document may be reproduced or transmitted in any form or stored in any retrieval system from the copyright holder, except as agreed for use on a project, for which the document was originally issued.

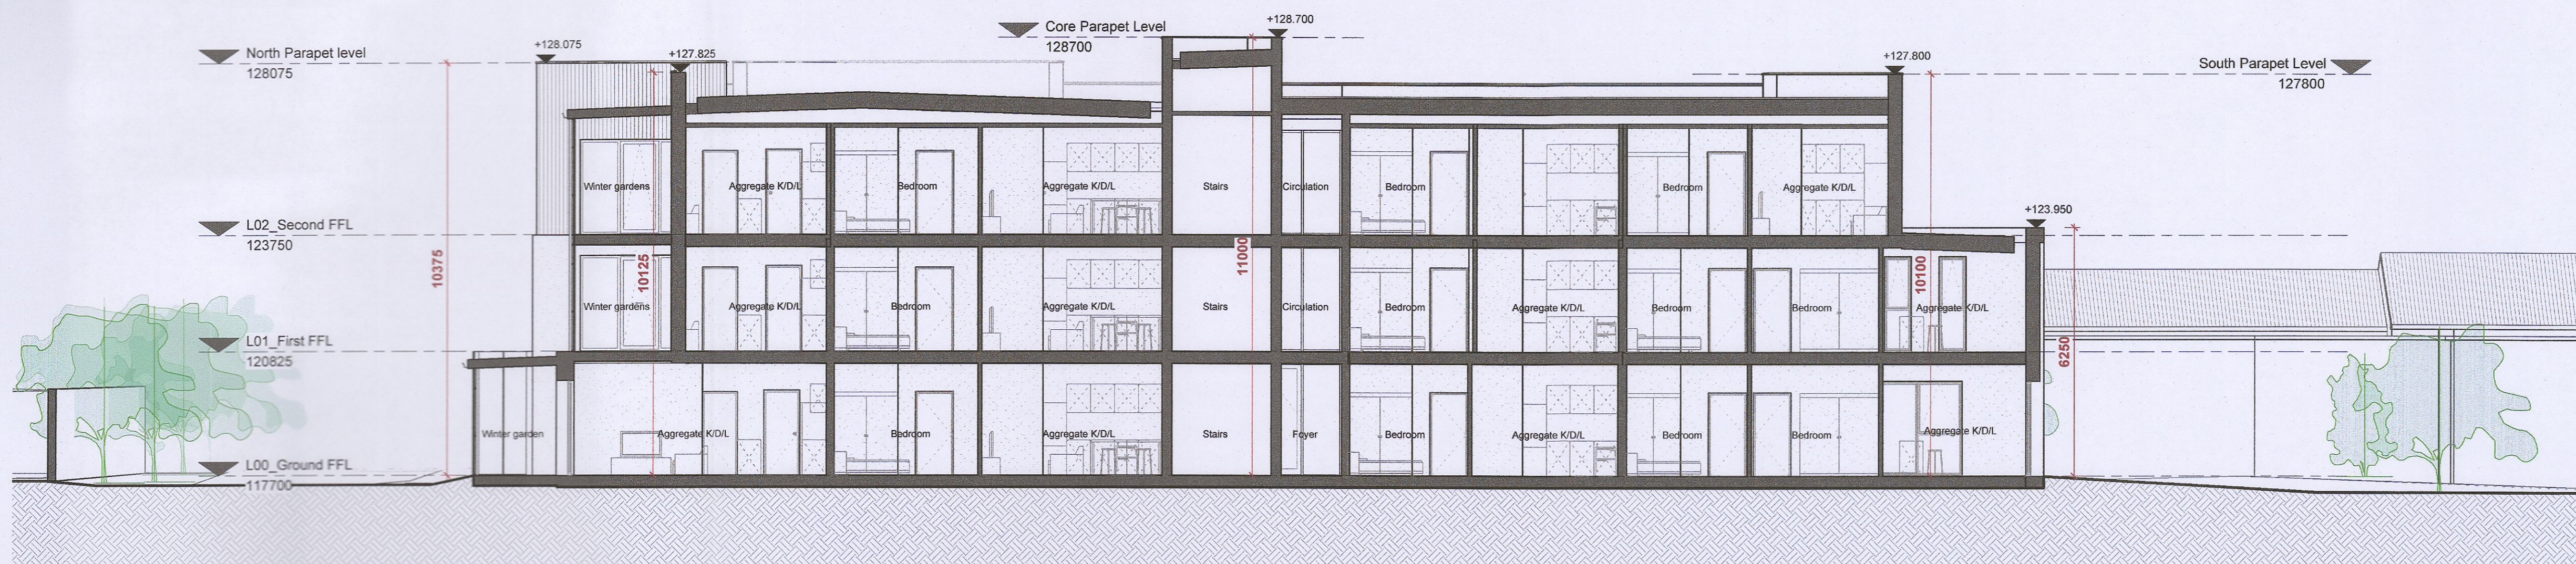

1 Section 2
 Scale: 1 : 100

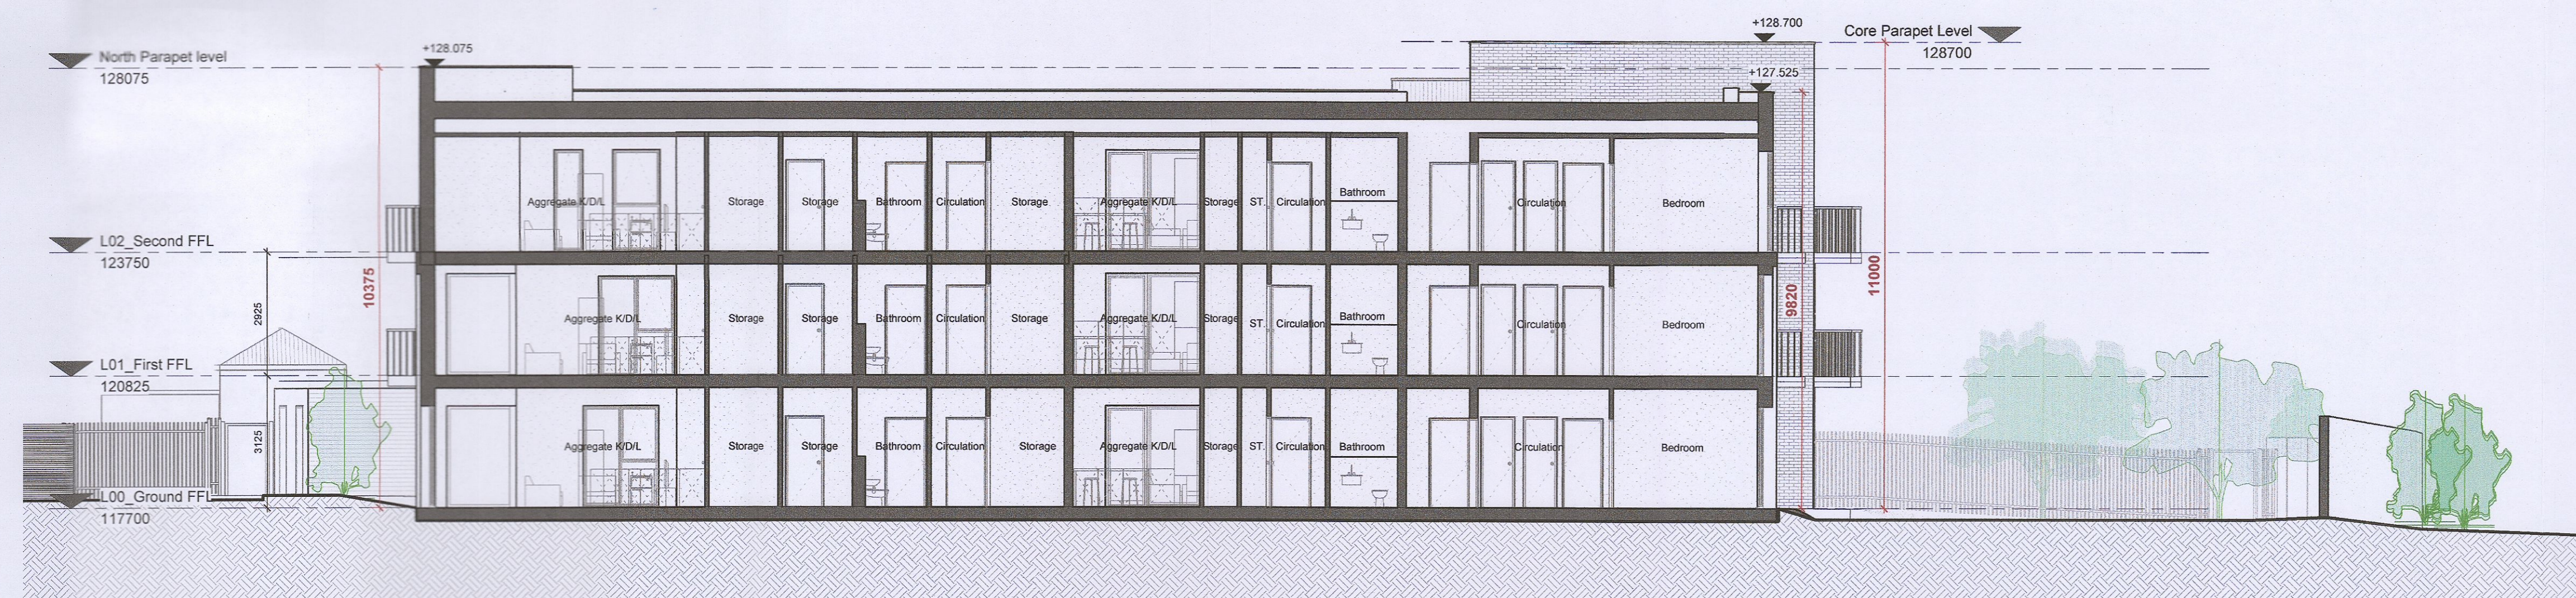

2 Section 3
 Scale: 1 : 100

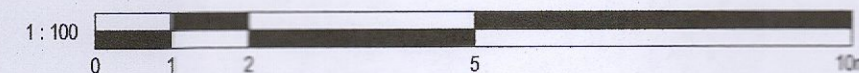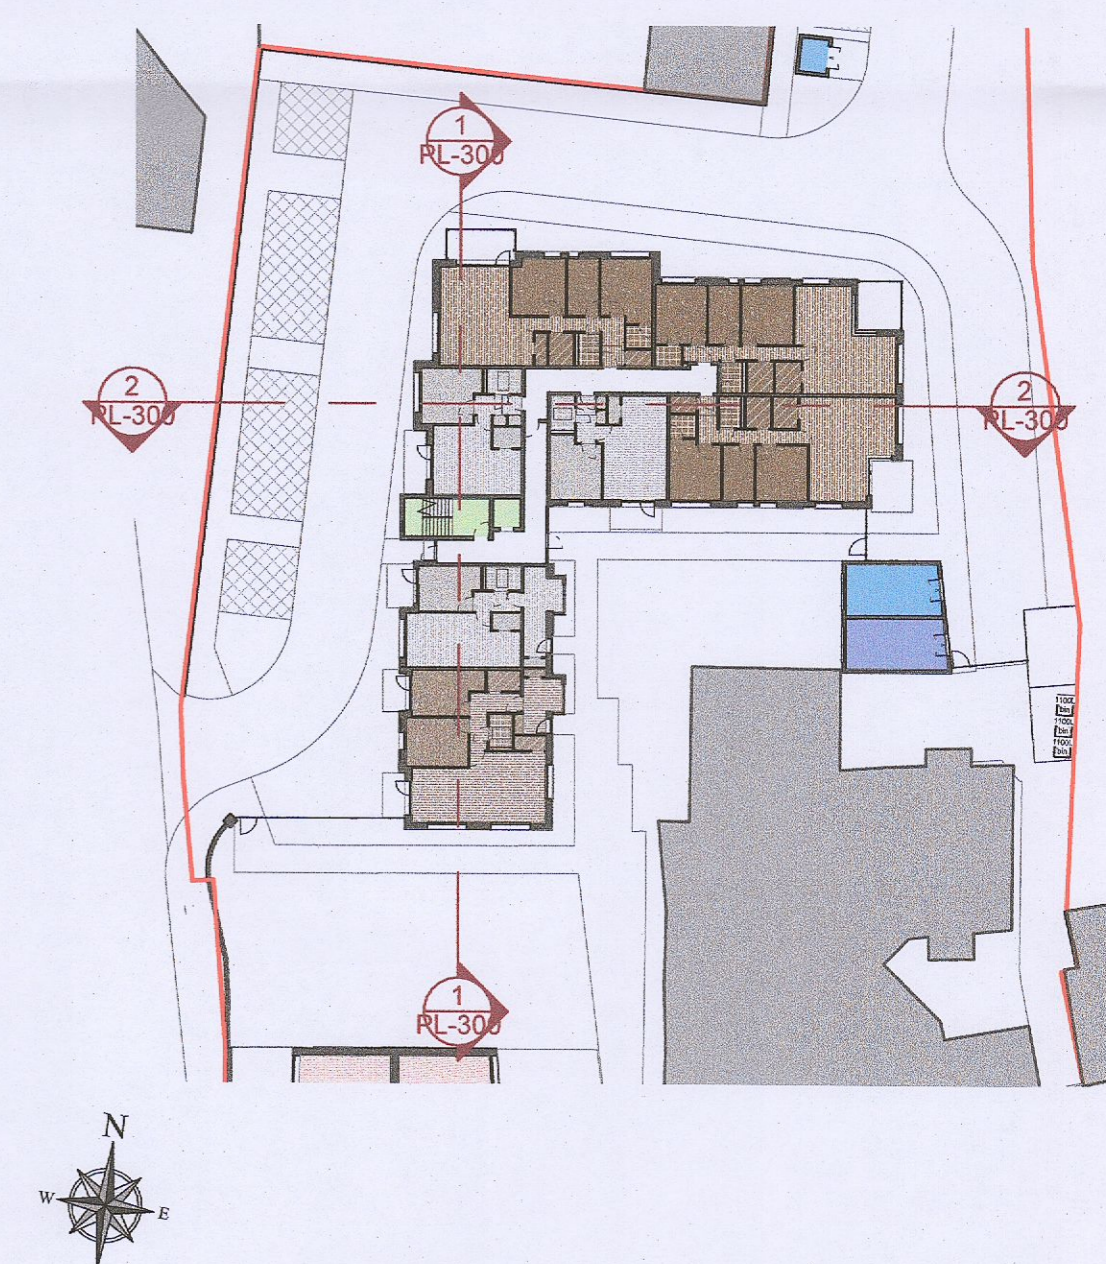

A.I.

Rev.	Initial	Date	Revision Description
A1	PG	03.03.2023	Response to A.I. request

DOWNEY 22 Merrion Square, Dublin 4, Ireland
 +353 (0) 1 253 0210 info@downey.ie

RIAI Registered Architect 2023

CLIENT	Lorat Trading LTD.	SCALE @ A1:	As indicated	PAPER SIZE	A1
PROJECT	Proposed Development at Main Street, Rathcoole, Co. Dublin	SCALE @ A3:	As indicated	JOB NO.	436-003
DWG. TITLE	Proposed Sections - Apartments block	DRAWN BY:	PG	CHECKED BY:	RK
		DATE:	Mar. 23	DESIGN NO.	PL-000
		REVISION:	A1		