

**PLEASE NOTE:**  
 All trees in this area are to be protected during construction stage and are NOT TO BE REMOVED until a point that this area has been landscaped and development scheme. A 2.4 metre high barrier fencing is to be erected surrounding these trees as detailed below. All debris damage to the trees. Maximum 1.5 ton 300 excavator allowed within the exclusion zone for this works.



- Tag: 1224 Sycamore
- Tag: 1225 Sycamore
- Tag: 1226 Scots Pine
- Tag: 1227 Scots Pine
- Tag: 1228 Scots Pine
- Tag: 1229 Scots Pine
- Tag: 1230 Scots Pine
- Tag: 1231 Scots Pine
- Tag: 1232 Scots Pine
- Tag: 1233 Sycamore
- Tag: 1234 Ash
- Tag: 1235 Sycamore
- Tag: 1236 Sycamore
Tree tags 1235, 1256A, 1256B, 1257, 1258 are located on the natural stone rubble wall. It is proposed where feasible to retain these trees as practically possible during construction and within reason of the safety of road users. Any remaining trees are to be retained by the contractor until the end of the construction.  
**PLEASE NOTE:**  
 All Ash trees are infected with 'ash die back' and therefore will pose an ever increasing hazard to road users and future development. All Ash is recommended for immediate removal.

Native hedgerow of from dominant species is to be retained where practically possible. Black thorn, White thorn, Elder & Hawthorn are to be retained. The hedgerow is to be cut back to its original height and any remaining branches and scrub encroaching onto the site area. The hedgerow is to be cut back to shaped into a well formed hedgerow for future residents and will ensure the longevity of the hedgerow. All hedgerow work is to be carried out under the supervision of the consulting Arborist.



Subject to the exact location of the hedgerow shrubs in this section relative to the adjacent construction works, and potential impacts of the construction it is proposed where possible to retain the hedgerow as much as practically possible. This section of untrimmed hedgerow shall further be sensitively maintained out of bird nesting season and under the supervision of the consulting Arborist.

This section of Hedgerow to be fully retained during construction. The hedgerow was not seen maintained in recent years allowing overhanging branches and scrub encroaching onto the site area. The hedgerow is to be cut back to shaped into a well formed hedgerow for future residents and will ensure the longevity of the hedgerow. All hedgerow work is to be carried out under the supervision of the consulting Arborist.

This section of Hedgerow to be fully retained during construction. The hedgerow was not seen maintained in recent years allowing overhanging branches and scrub encroaching onto the site area. The hedgerow is to be cut back to shaped into a well formed hedgerow for future residents and will ensure the longevity of the hedgerow. All hedgerow work is to be carried out under the supervision of the consulting Arborist.

This section of Hedgerow to be fully retained during construction and shall be sensitively maintained out of bird nesting season and under the supervision of the consulting Arborist.

**Legend:**

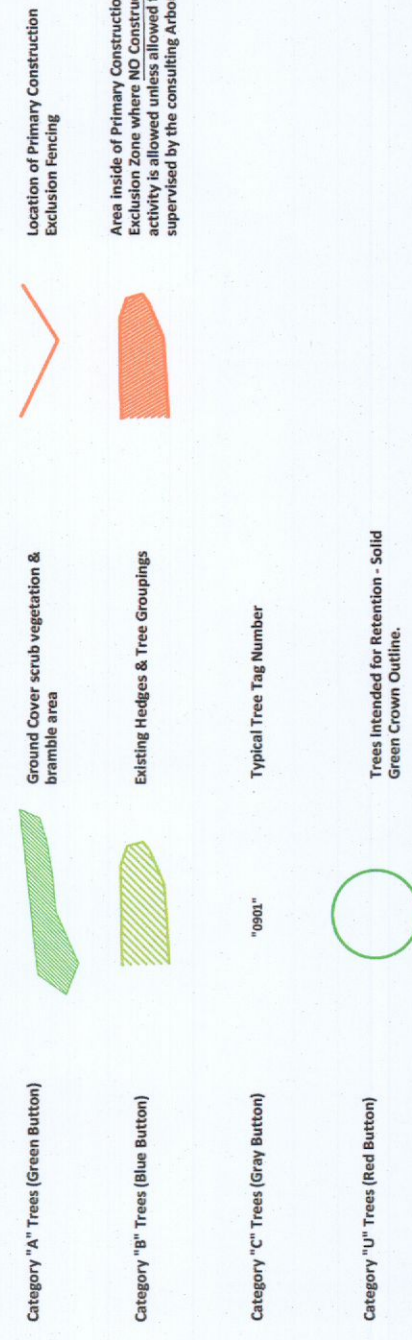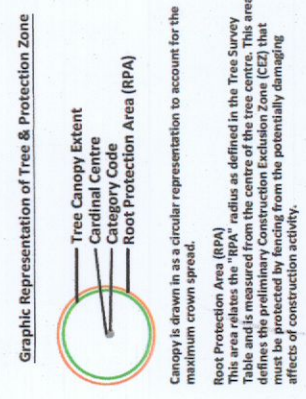

**Drawing Title: Tree Protection Plan - Drawing 3**  
**Drawing No: D3 - Greenwalk Dev. Ltd. - TPP**

The above "Tree Protection Plan" is to be read in coherence with the "Arboricultural Report July 2021" produced by Linnane Arboriculture.  
 The above Tree Protection Plan was developed using the information provided as per the proposed residential development by the consulting Arborists in July 2021. For any further queries please do not hesitate in contacting Griffin Landscape Architecture at any stage.  
 \* Please note, this is a colour coded drawing that will be difficult or impossible to interpret if reproduced in black & white print and/ or to the correct indicated scale and paper size.

**GRIFFIN**  
 Landscape Architecture  
 No. 17, Ashdown Rd., Tisbury, Wilt.  
 Wilt. BA14 9JH  
 www.griffin.co.uk

Discipline: ARBORICULTURE  
 Specialist: GRIFIN LAND. ARCH.

Date: 08/11/2021  
 Drawn: O.G.A.A.L.  
 Checked: J.K.W.  
 Scale: 1:400 @ A1

Client: Greenwalk Developments Ltd.  
 Project: Arb. Survey, Proposed Residential Development at Gordon Park  
 Title: Tree Protection Plan - Drawing 3  
 Draw No: 21-21  
 Rev: D3 - Greenwalk Ltd. - TPP  
 03 /

Rev	Date	Description	Issued by
01	08/11/2021	FOR PLANNING	O.GRIFIN
02	04/11/2022	PRE CONSTRUCTION	O.GRIFIN
03	04/11/2022	PRE CONSTRUCTION	O.GRIFIN