




SECTION 1-1  
SCALE 1:20

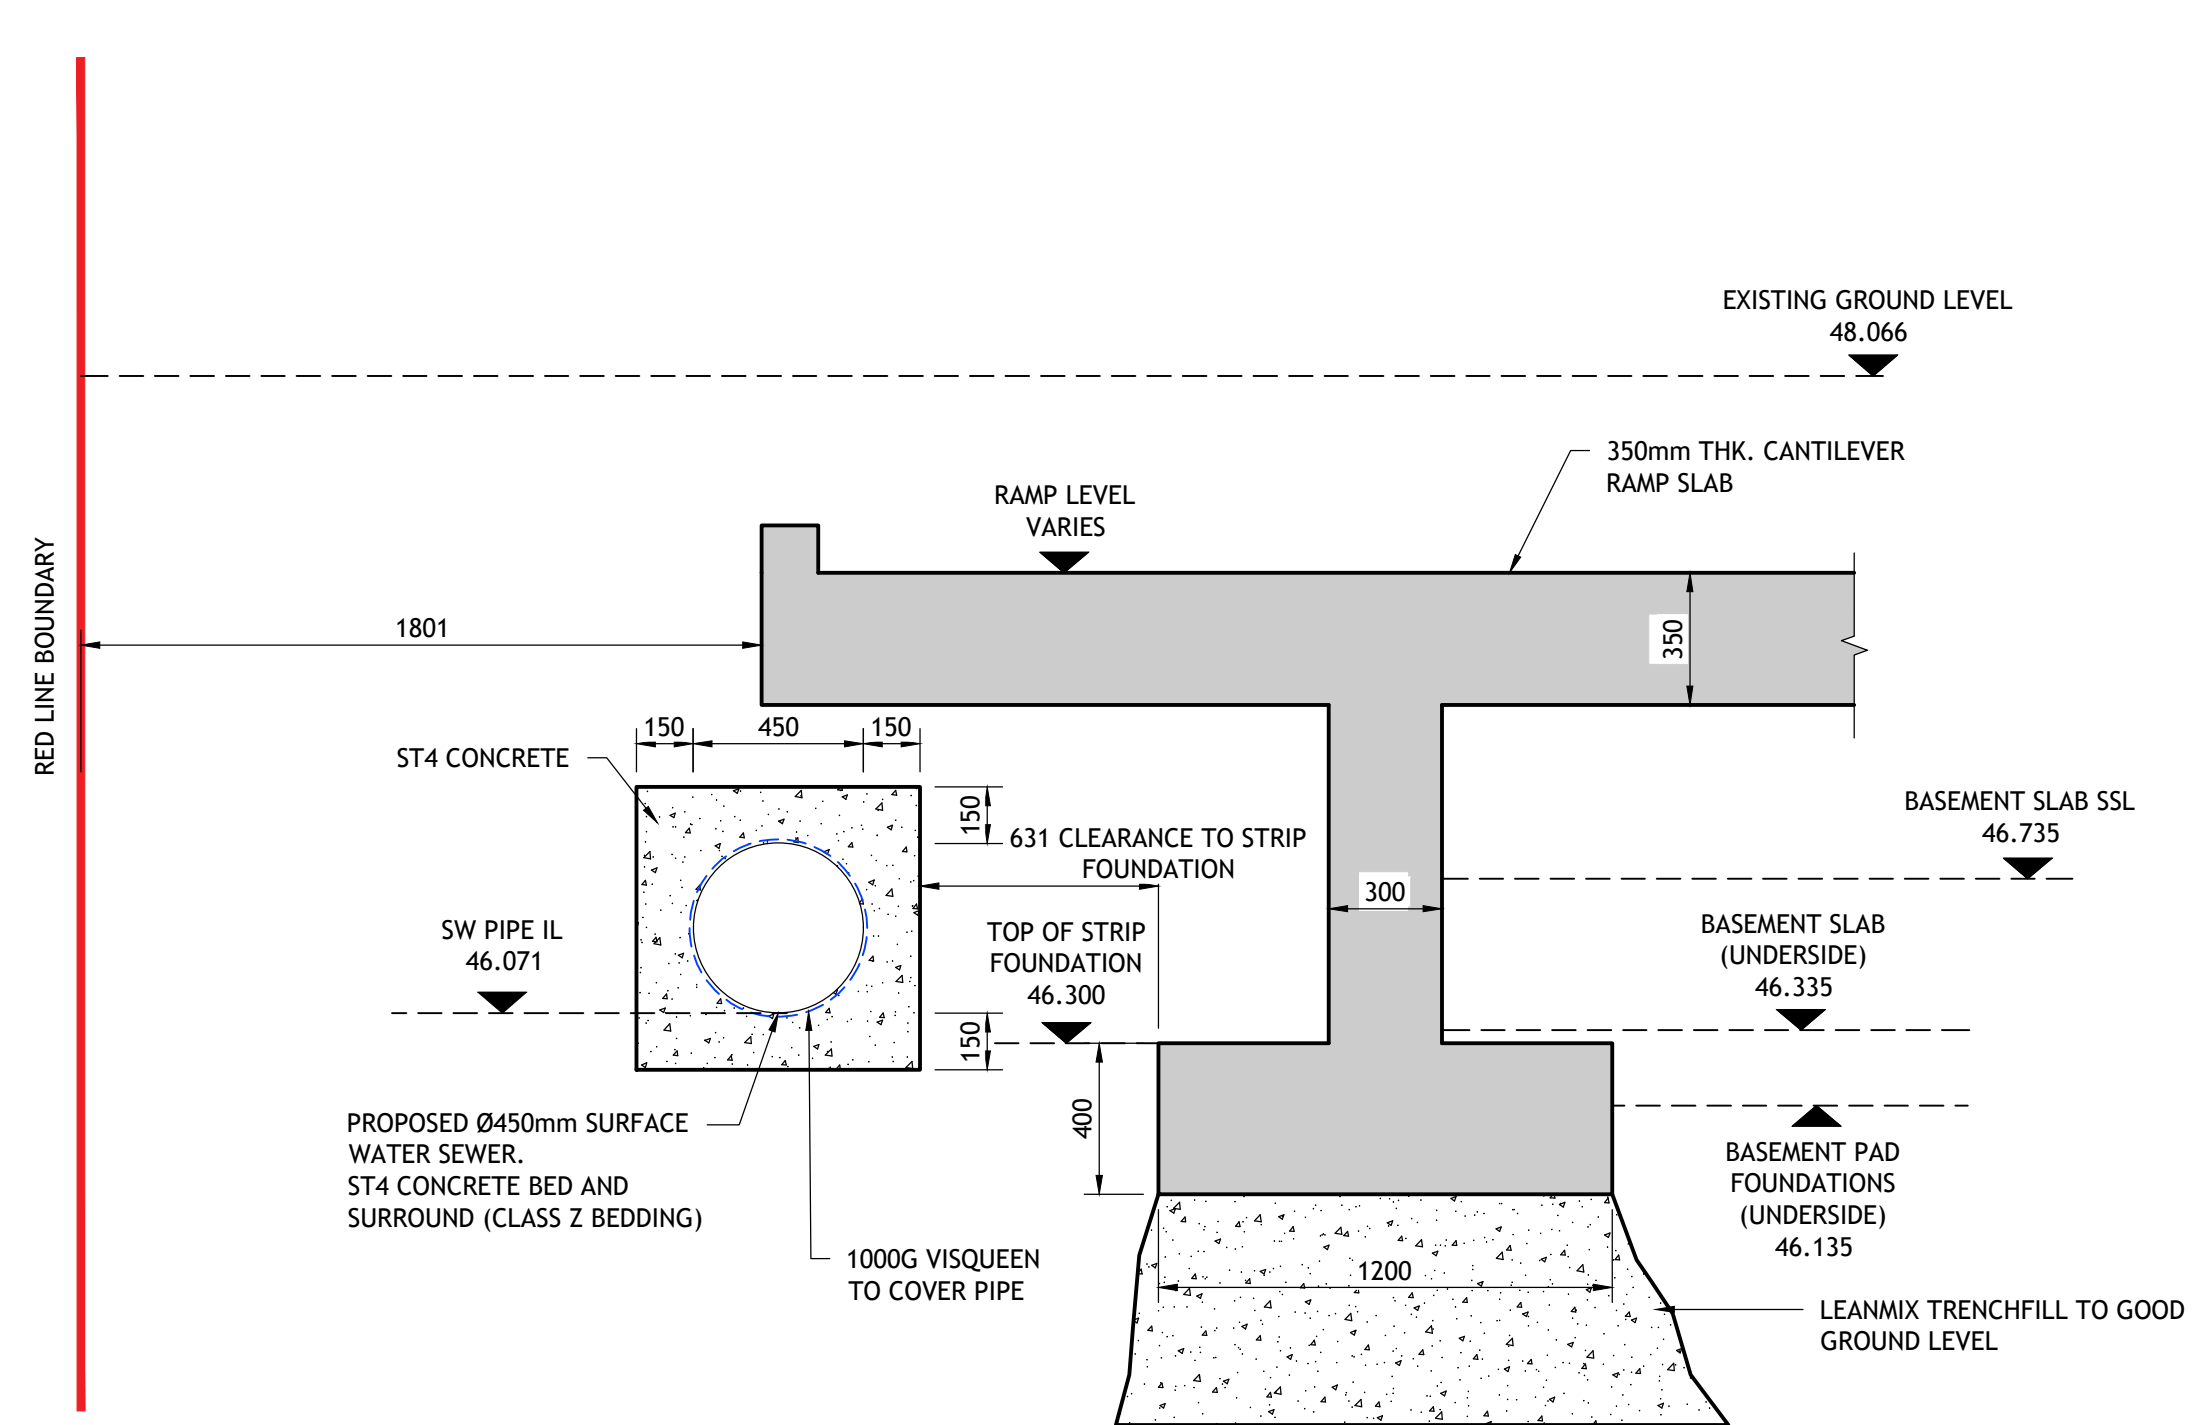


SECTION 2-2  
SCALE 1:20

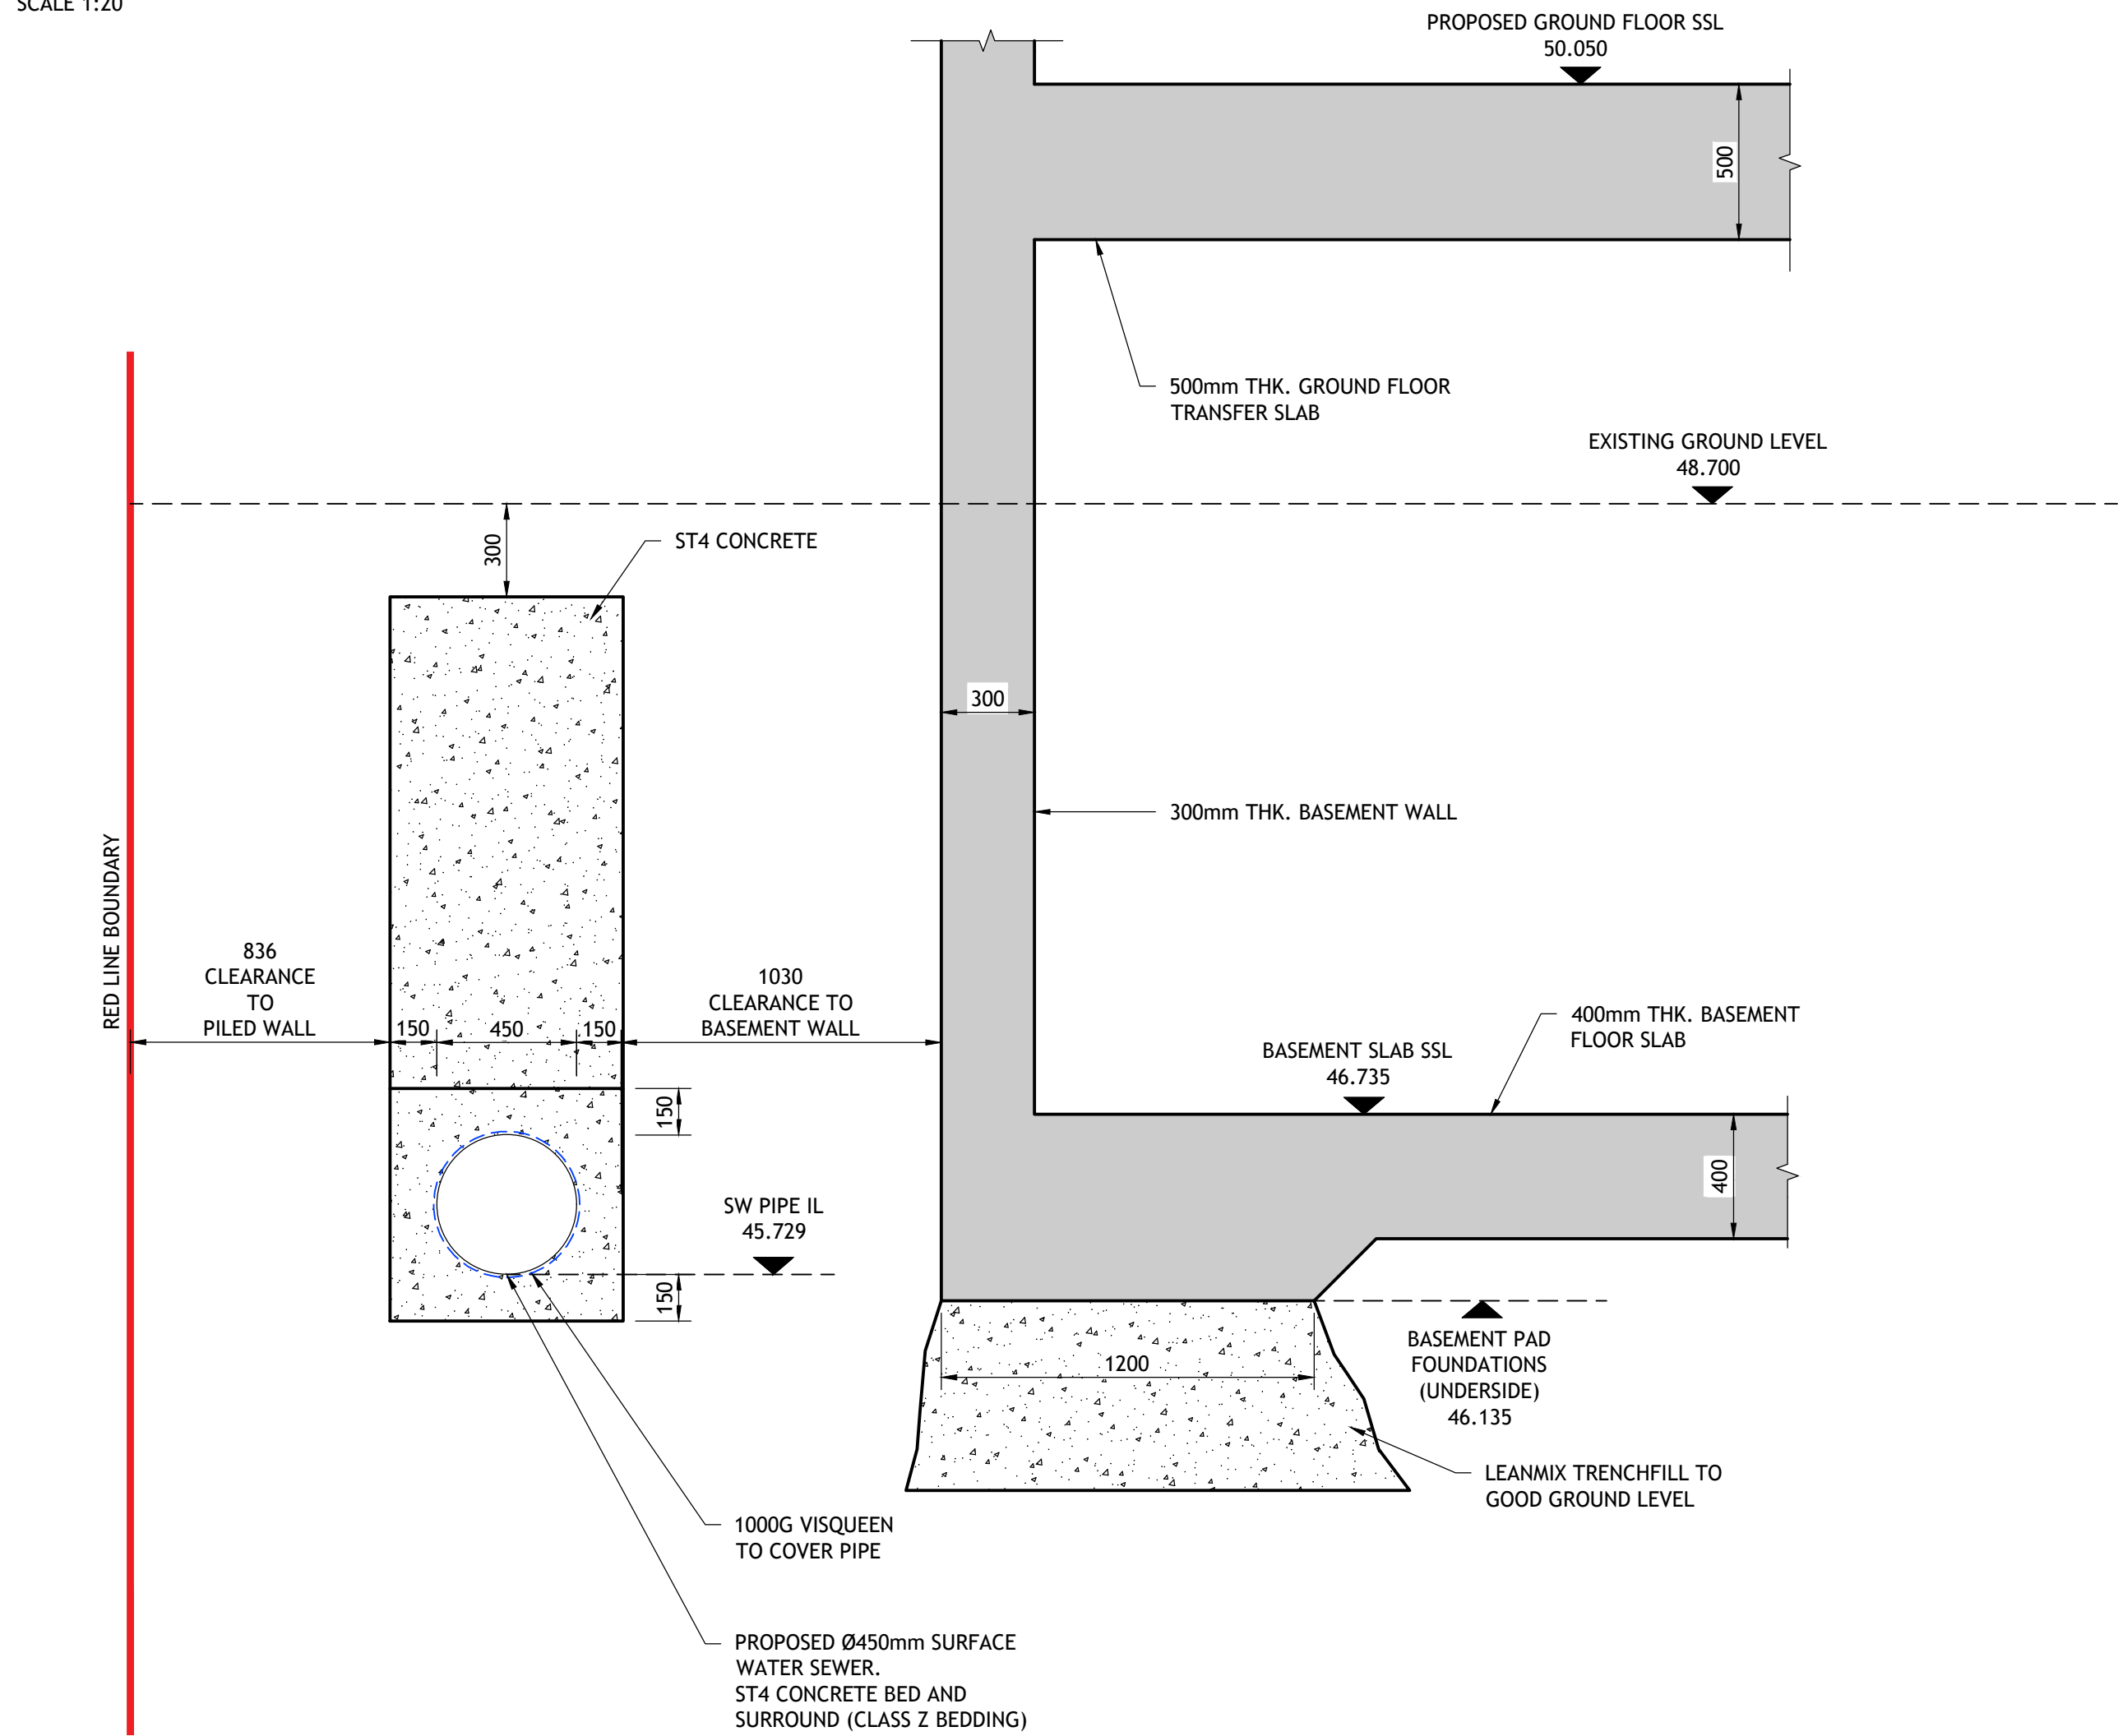

SECTION 3-3  
SCALE 1:20

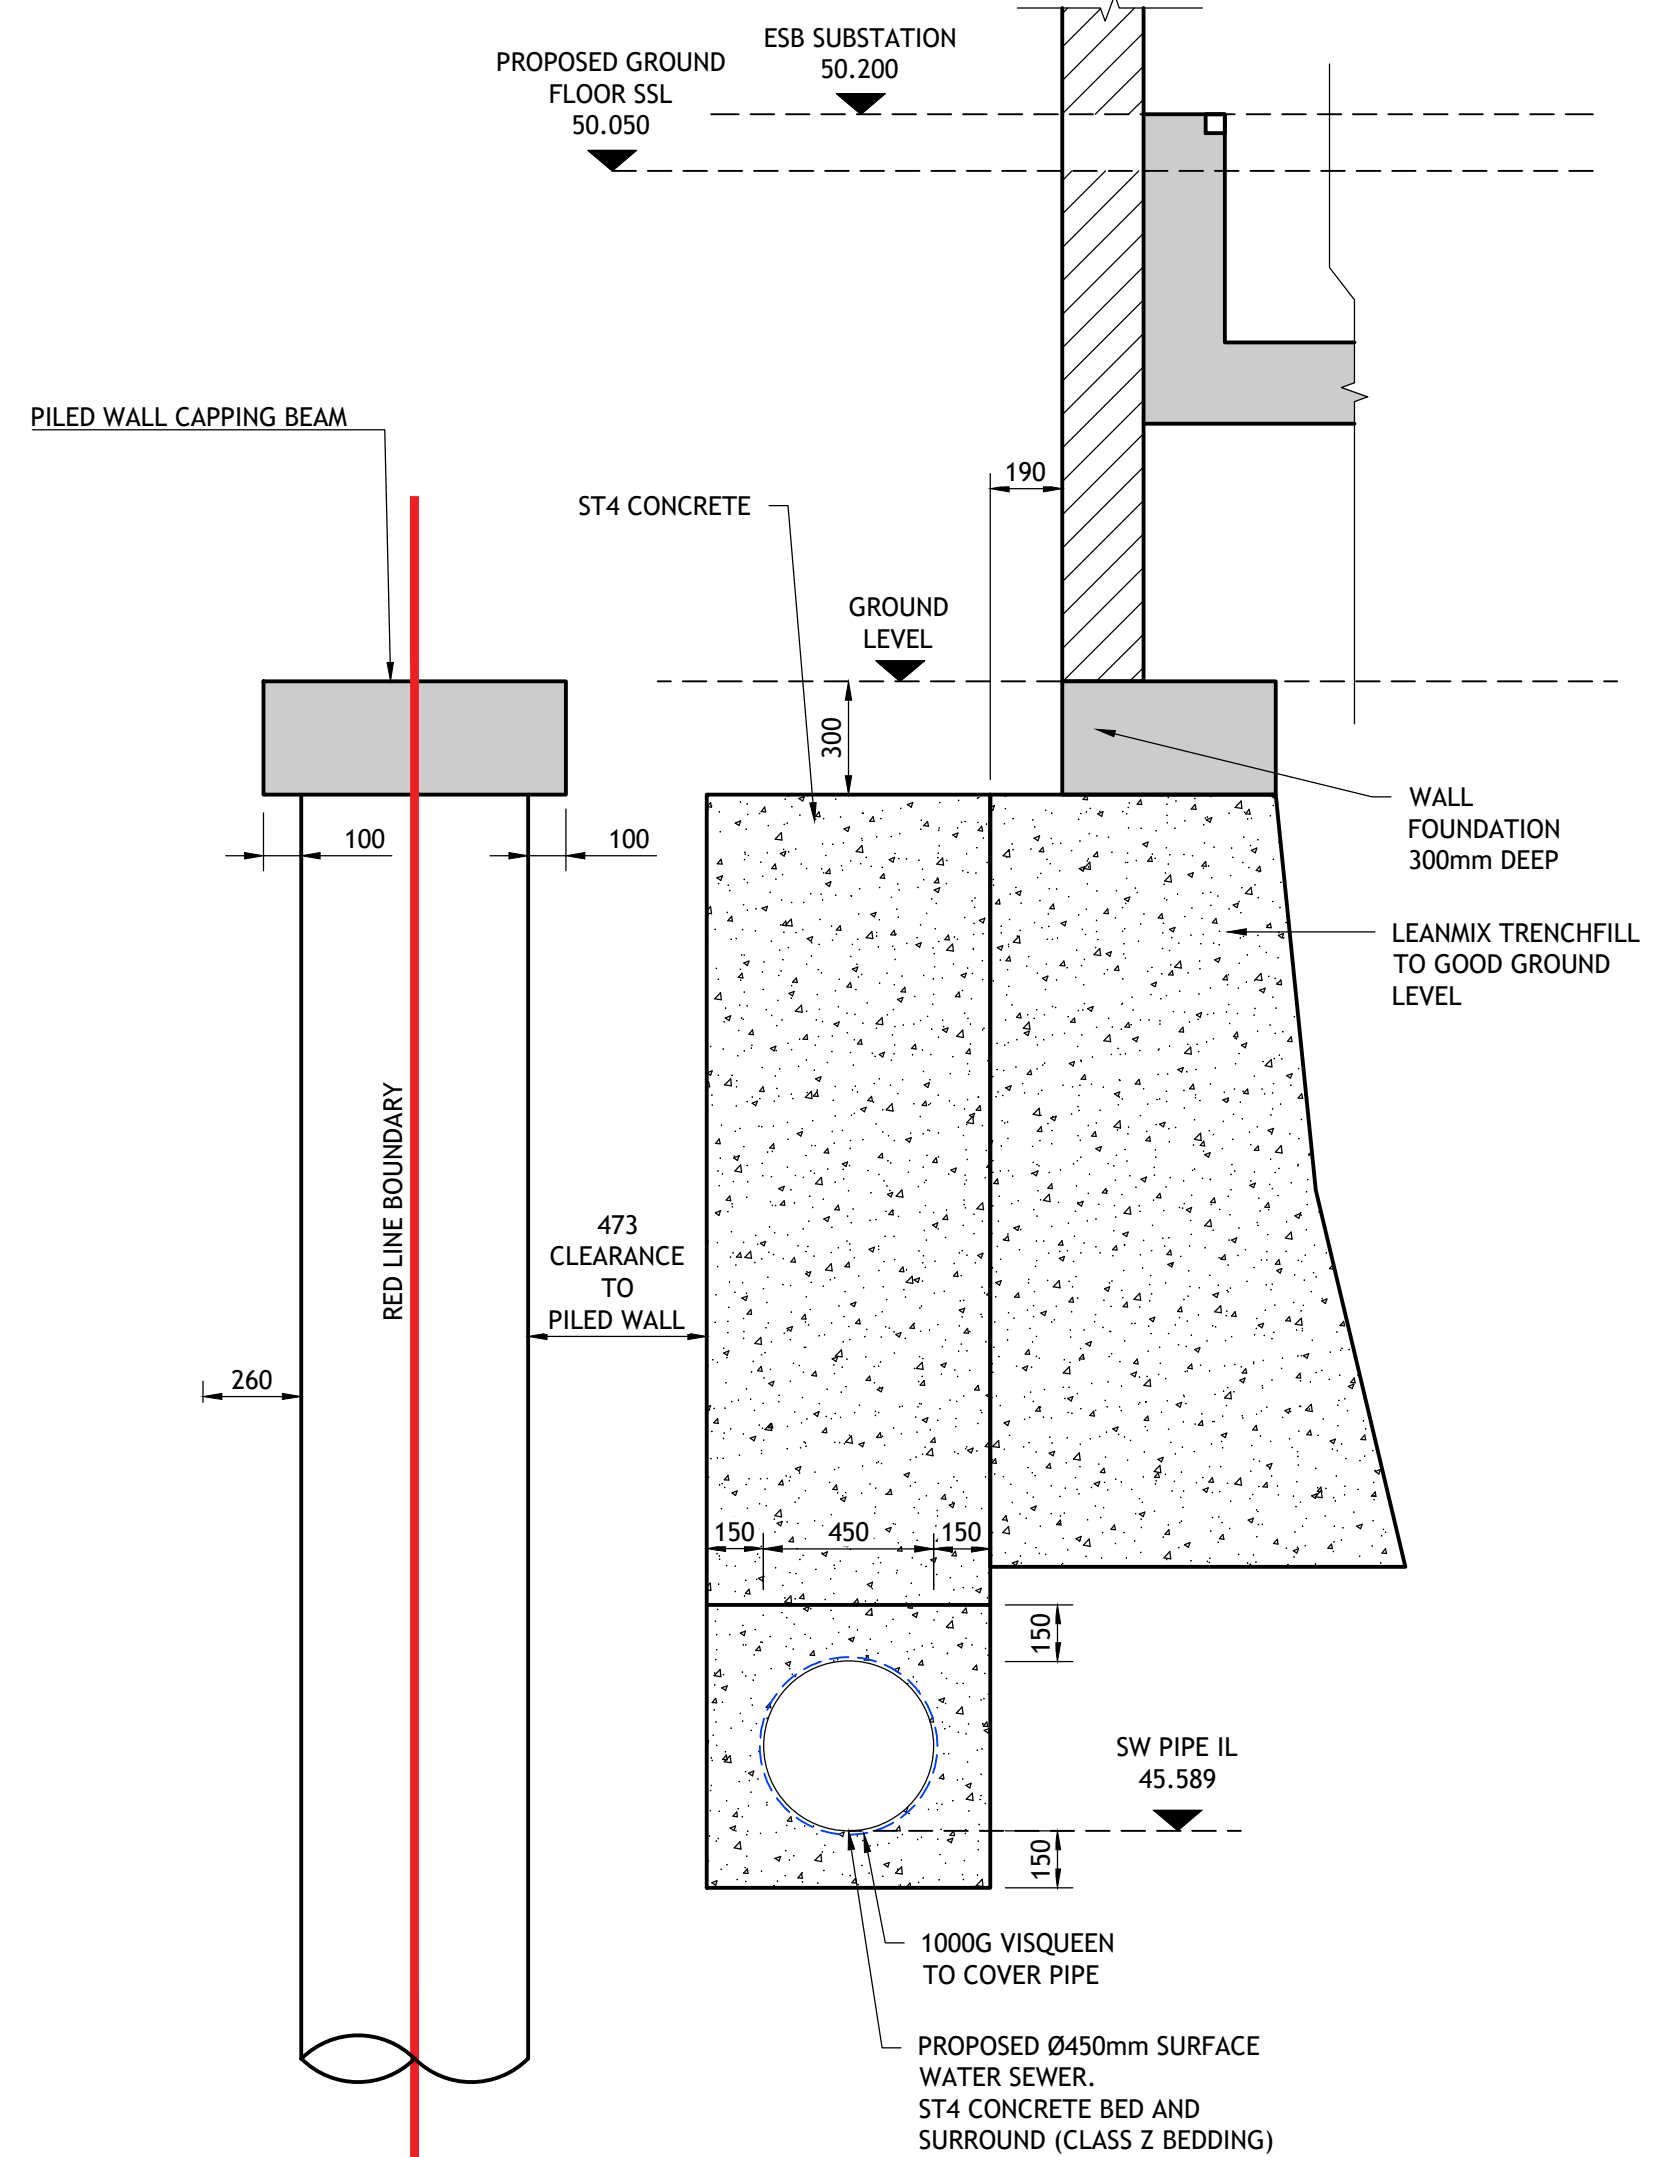

SECTION 4-4  
SCALE 1:20

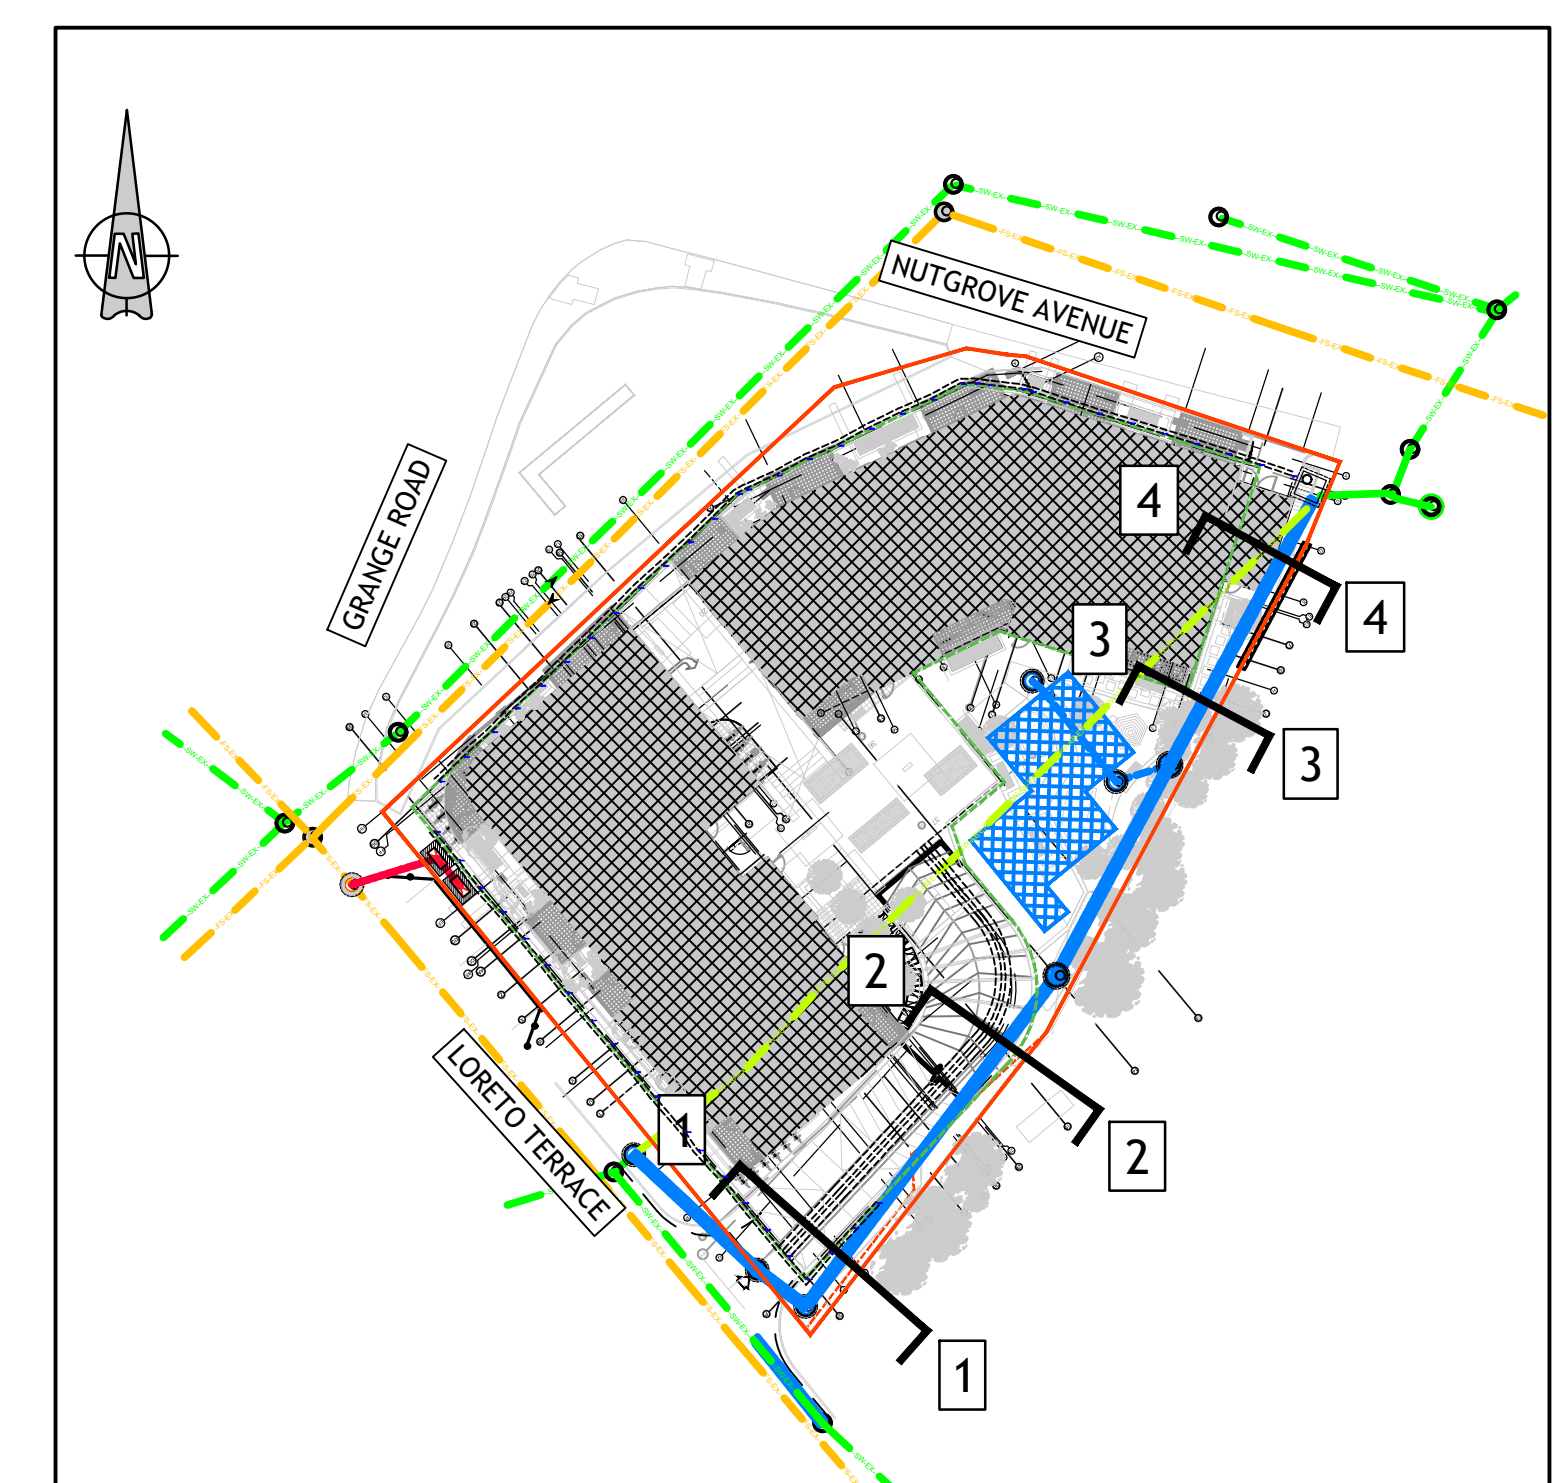

SECTION KEY PLAN  
SCALE: NOT TO SCALE

© PUNCH Consulting Engineers  
This drawing and any design hereon is the copyright of the Consultants and must not be reproduced without their written consent.  
All drawings remain the property of the Consultants.  
Figured dimension only to be taken from this drawing.  
Consultants to be informed immediately of any discrepancies before work proceeds.



Rev	Amendment	By	Date	Rev	Amendment	By	Date	Client:
C01	ISSUE FOR CONSTRUCTION	RD	2022-05-04					

**PUNCH**  
consulting engineers  
Dublin | Limerick | Cork | Galway | Glasgow  
Carnegie House Library Road,  
Dun Laoghaire, Co. Dublin, A96 C7W7  
t+353 1 271 2200 | w punchconsulting.com

Project:	APARTMENT COMPLEX GRANGE ROAD DUBLIN 14 AF CONSTRUCTION		
Title:	PROPOSED SURFACE WATER SEWER DIVERSION CROSS SECTIONS		
Drawn:	RD	Date drawn:	MAY 2022
Project No.:	212215	Model Ref.:	212215-PUNCH-XX-XX-M2-C-0180
Scale @ A1:	AS SHOWN	Document:	212215-PUNCH-XX-XX-DR-C-0180
Technician Check:	RD	Engineer Check:	MR
Drawing Status:	A3	Revision No.:	C01