



Section O through existing hedgerow to be retained 1:20

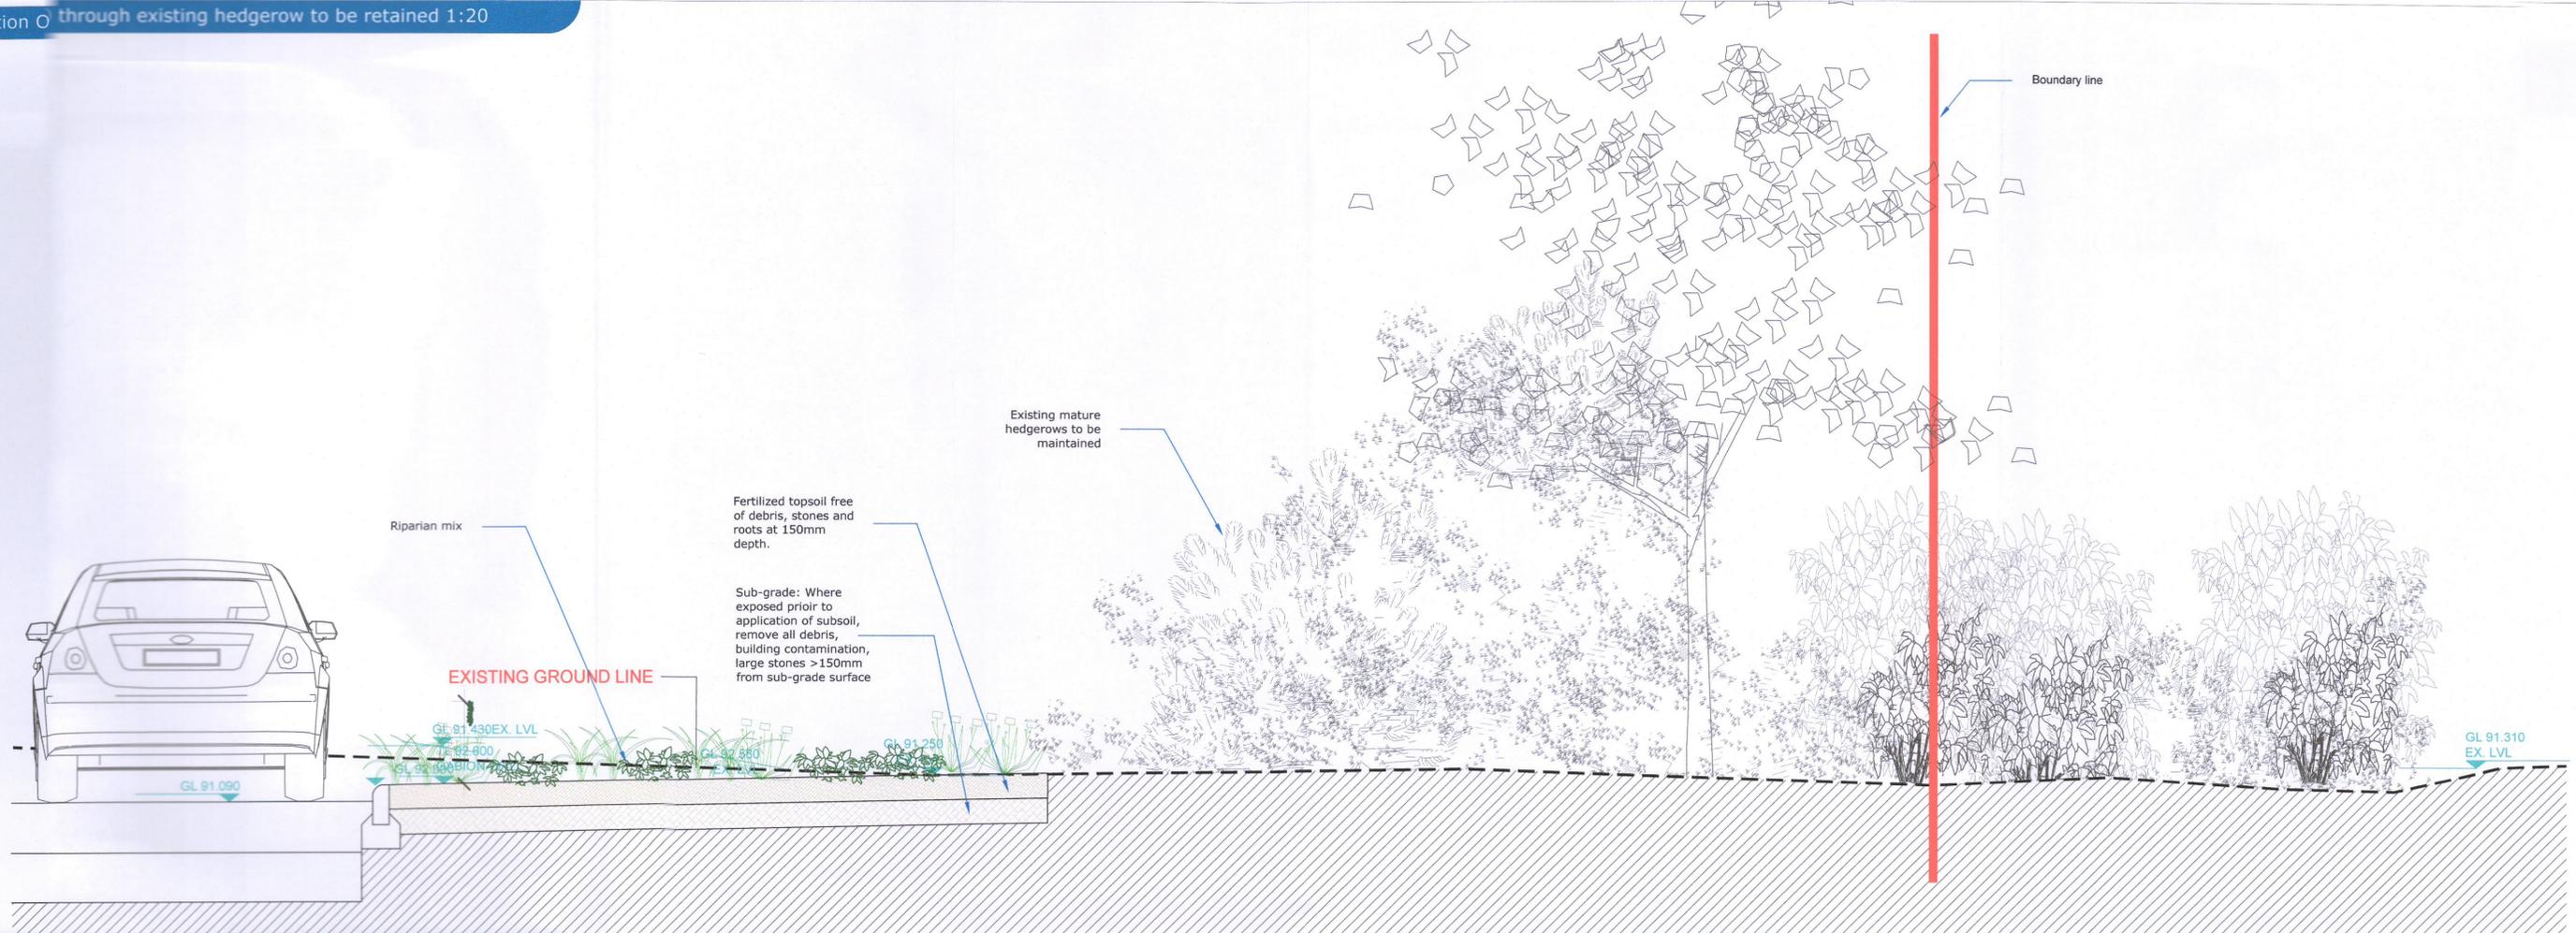

Section P through existing hedgerow to be retained 1:20

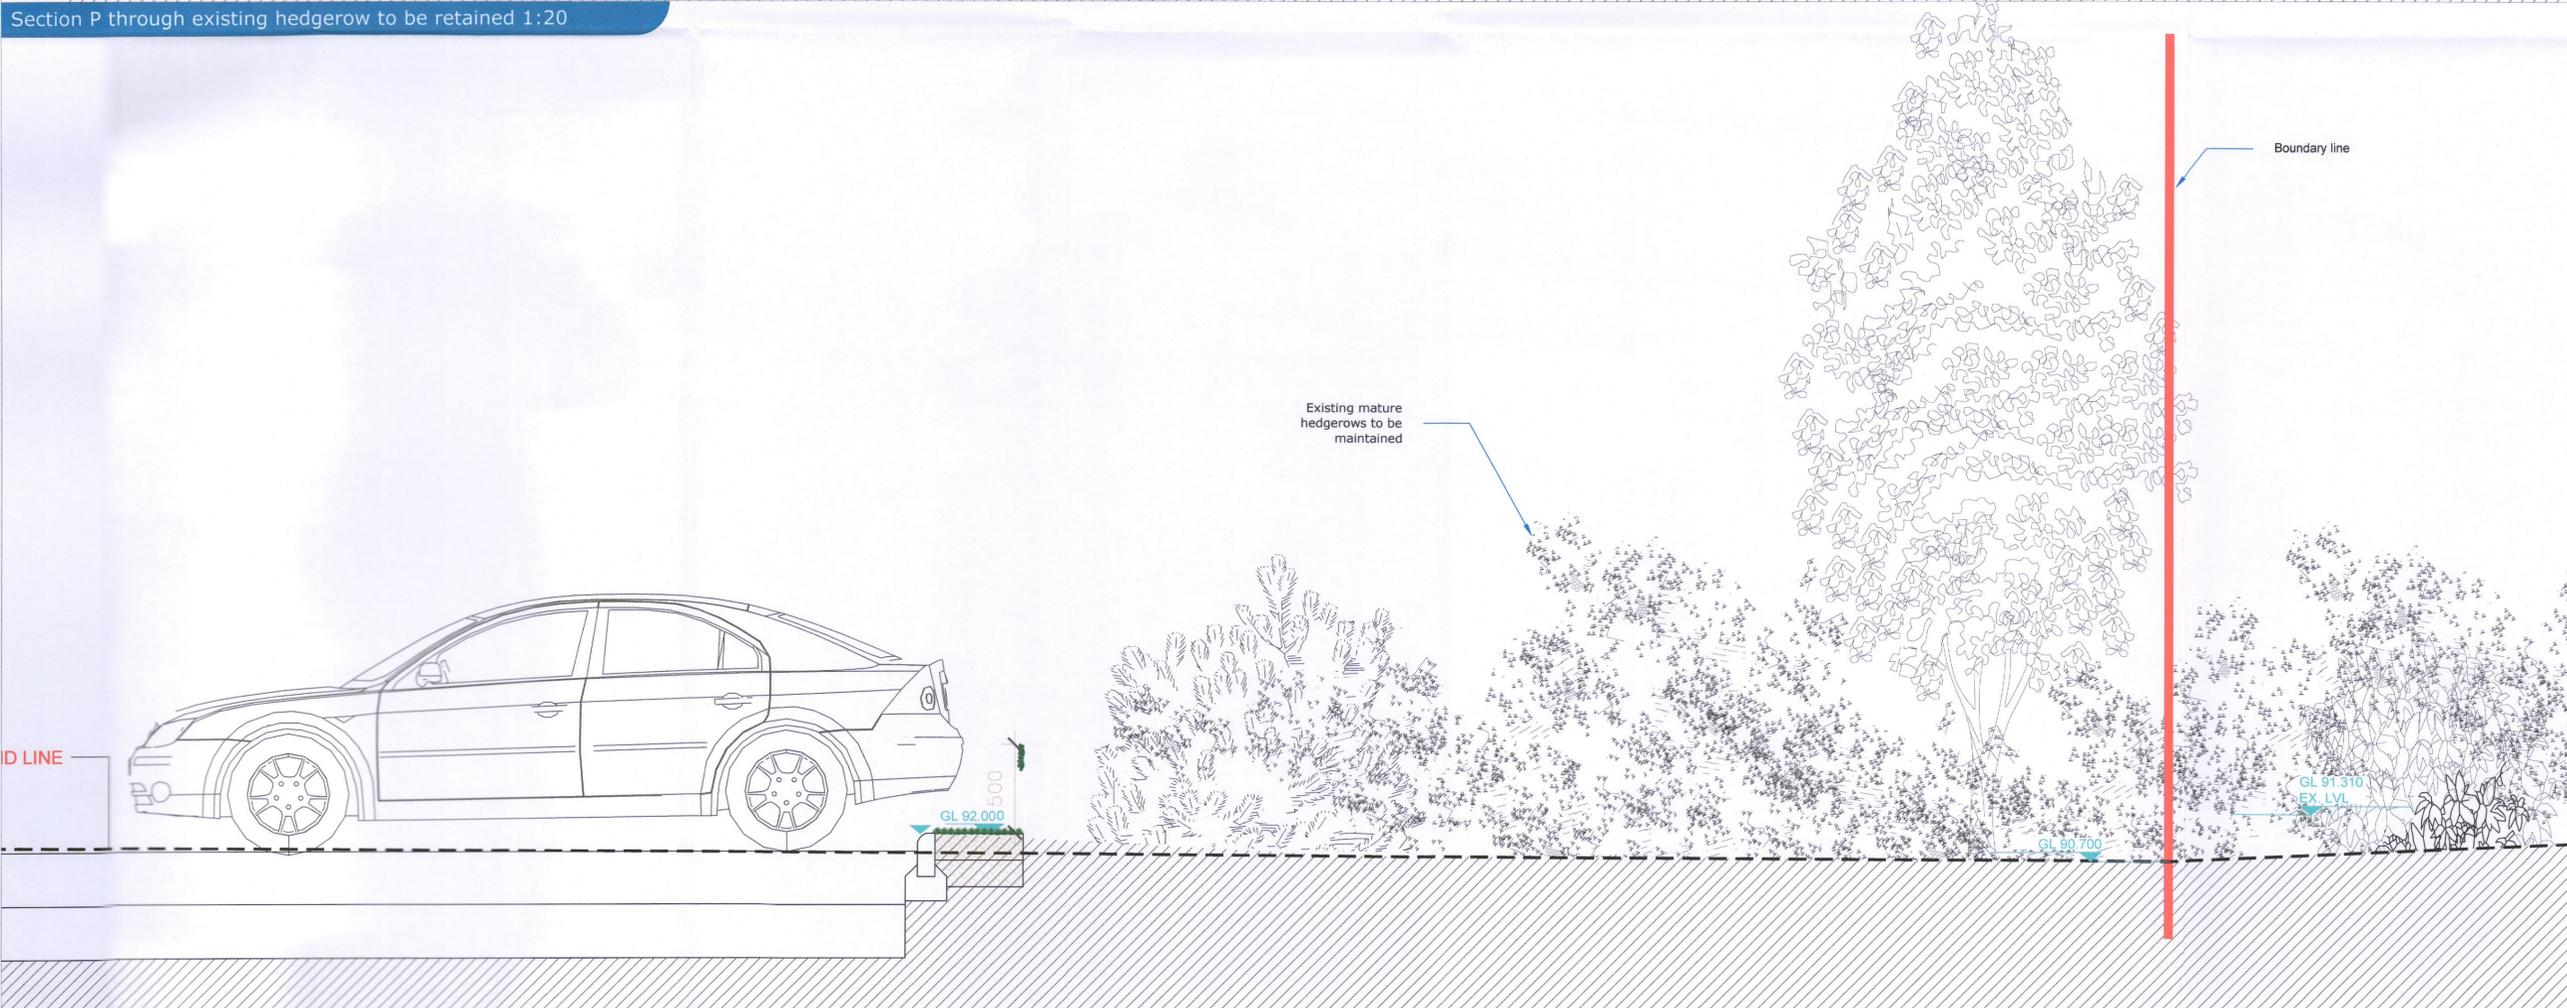

Rev	Date	By	Details
A	02/03/23	HB	Upgrade and new sections


AUSTEN ASSOCIATES
 Renshaw House, Ballygale Beg, Wicklow Town, Co. Wicklow, A67 XH92
 T: 0404 66827
 Email: design@austenassociates.ie | Web: www.austenassociates.ie
 landscape architecture arboriculture
 design project management
 Copyright Austen Associates, 2023

Client: **Lidl GmbH**
 Project title: **Lidl Newcastle**
 Drawing title: **Landscape Sections**

Drawn by: CM	Scale: 1:250 on A1
Approved by: TA	Date: May 2022
Status: Planning	Revision: A

Drawing no: **077622_DD_07**