


EXISTING FOUL SEWER AND
SURFACE WATER SEWERS FOR
75 WOODLAWN PARK AVENUE FIREHOUSE

TO EXISTING
SURFACE WATER M.H.

SCALE: 1:50

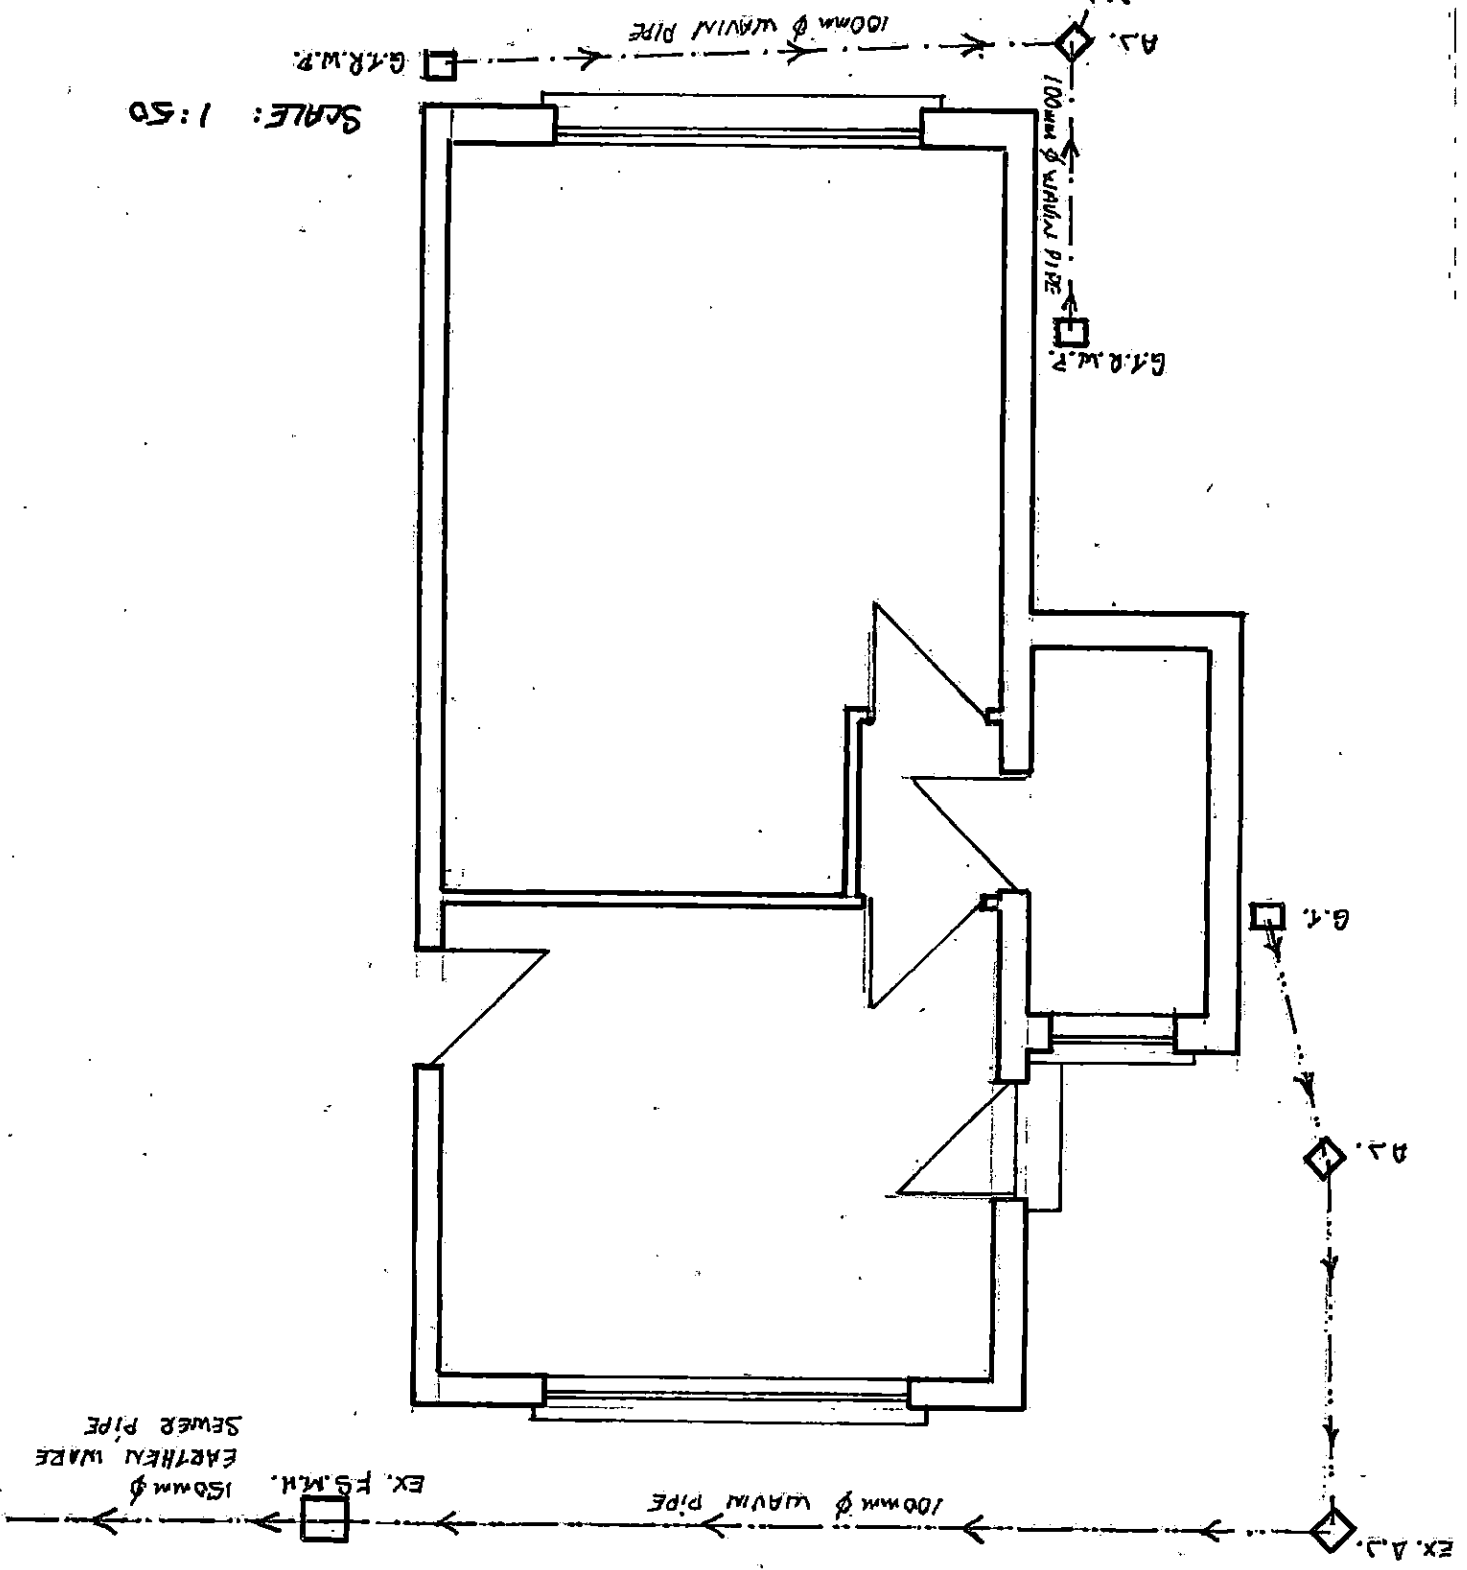

CROSS SECTION OF FOUL SEWER

